



DOOR SCHEDULE							DOOR SCHEDULE ABREVIATIONS							
NO	TYPE	SIZE	THK.	HINGE SET	FINISH	MAT.	REMARKS	SELECTED HOLD OPEN	NO	ALUMINUM	NO	WOOD GRAIN	NO	THRESHOLD
								NO	DETAILS	NO	DETAILS	NO	DETAILS	NO
		3'-0" x 6'-8"			PTD	WD	SOLID CORE							

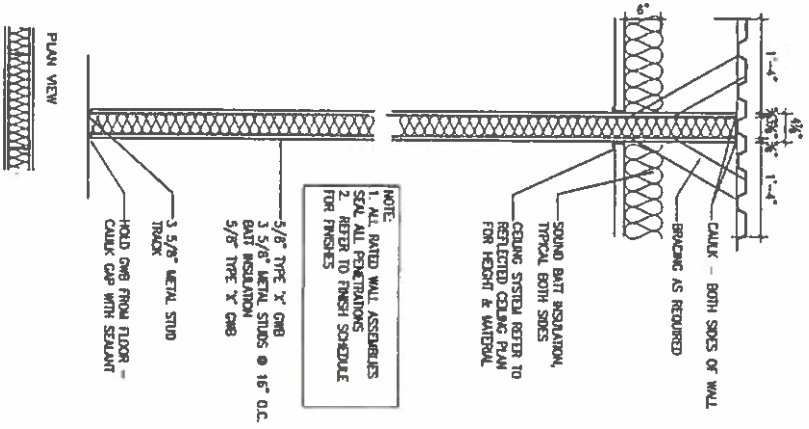

NOTE:  
 1. ALL RATED WALL ASSEMBLIES SEAL ALL PENETRATIONS  
 2. REFER TO FINISH SCHEDULE FOR FINISHES

- 5/8" TYPE 'X' GMB
- 3 5/8" METAL STUDS @ 16" O.C.
- BATT INSULATION
- 5/8" TYPE 'X' GMB
- 3 5/8" METAL STUD
- TRACK
- HOLD GMB FROM FLOOR - CAULK CAP WITH SQUARE

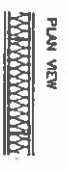

W-1 WALL DETAIL (NON RATED)  
 SCALE 3/4"=1'-0"

*A-4 WALL Detail / Door Schedule*