



ADJUST DOOR PULL, REPLACE THRESHOLD, & REPLACE WALK-OFF MAT

**24 HOUR VESTIBULE**  
SCALE: AS NOTED

1



PROVIDE NEW ADA COMPLIANT CHECK DESKS



REPLACE NON-COMPLIANT CHECK DESK WITH RELOCATED ADA COMPLIANT CHECK DESK

**PUBLIC AREA**  
SCALE: AS NOTED


2



PROVIDE NEW ADA COMPLIANT TELLER STATION

**TELLER AREA**  
SCALE: AS NOTED

3

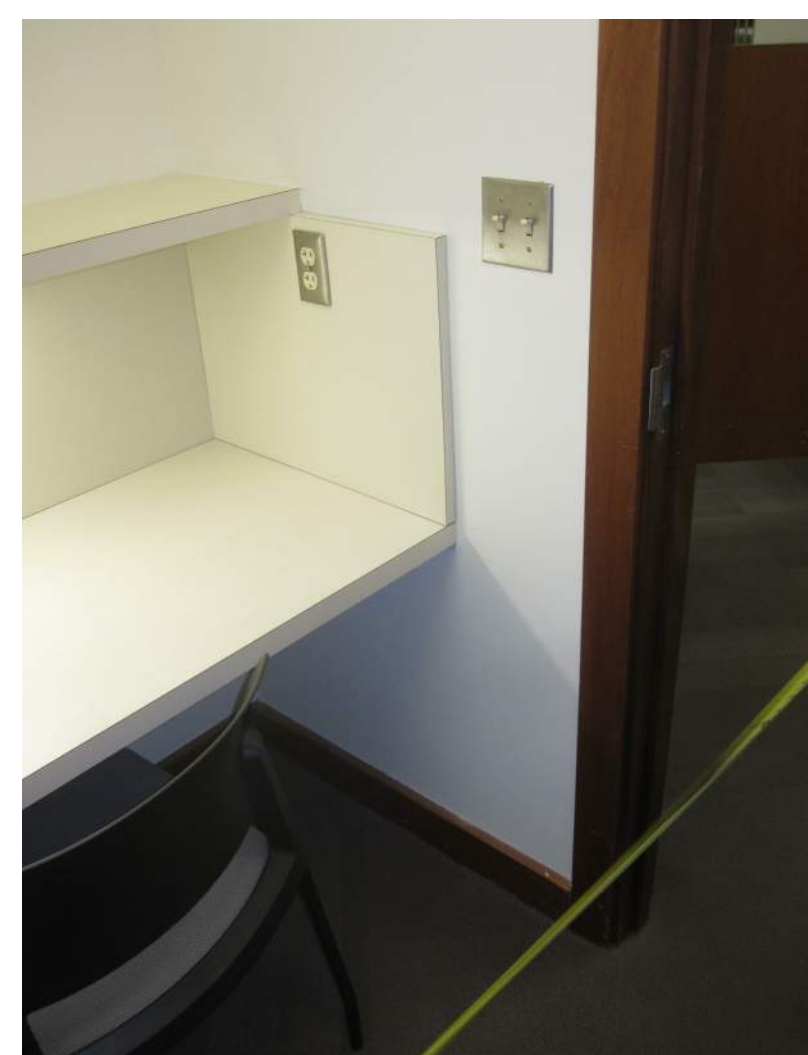

NEW ADA COMPLIANT VIEWING ROOM W/ NEW 36" DOOR & ADA COMPLIANT COUNTER. MATCH EXISTING FINISHES.

**VIEWING ROOM AREA**  
SCALE: AS NOTED

4

**KEY NOTES**

Issue #	Issue Date	Issue Description
1	04/25/2016	ISSUED FOR 100% CDs

Seal/Signature \_\_\_\_\_

Project Name  
ADA UPGRADES

Project Number  
11.6560.202

Description  
EXISTING CONDITION PHOTOS

Scale \_\_\_\_\_

**A12.20**