

STRUCTURAL NOTES:
 PRIOR TO COMMENCING CONSTRUCTION, GC SHALL REFER TO STRUCTURAL ANALYSIS PROVIDED BY HDG, DATED: OCTOBER 11, 2016 TO DETERMINE IF THERE ANY SUPPLEMENTAL OR SPECIAL INSTALLATION REQUIREMENTS, OR RELOCATION ARRANGEMENTS.

NOTE:
 REFER TO THE FINAL RF DATA SHEET FOR FINAL ANTENNA SETTINGS.

2,5
A-4
 PROPOSED T-MOBILE L1900+L2100 ANTENNAS MOUNTED TO EXISTING PIPE ON EXISTING NON-PENETRATING BALLAST MOUNT (TYP. OF BETA & GAMMA SECTORS, TOTAL OF 2) (TO REPLACE EXISTING ANTENNAS)

☉ OF EXISTING & PROPOSED T-MOBILE ANTENNAS (BETA & GAMMA SECTORS)
 ELEV. = 157'-0"± A.G.L.

☉ TOP OF EXISTING ROOF
 ELEV. = 148'-0"± A.G.L.

EXISTING PENTHOUSE
 EXISTING ANTENNAS BY OTHERS (TYP.)

EXISTING LATTICE TOWER
 EXISTING ANTENNAS BY OTHERS (TYP.)

☉ OF EXISTING & PROPOSED T-MOBILE ANTENNAS (ALPHA SECTOR)
 ELEV. = 168'-0"± A.G.L.

1,5
A-4
 PROPOSED T-MOBILE L1900+L2100 ANTENNA MOUNTED TO EXISTING PIPE ON EXISTING PARAPET WALL (TYP. OF ALPHA SECTOR, TOTAL OF 1) (TO REPLACE EXISTING ANTENNA)

EXISTING T-MOBILE U2100 ANTENNAS (TYP. OF 1 PER SECTOR, TOTAL OF 3) (TO REMAIN)


EXISTING T-MOBILE NON-PENETRATING BALLAST MOUNT (TYP. OF BETA & GAMMA SECTORS, TOTAL OF 2) (TO REMAIN)

EXISTING LOWER ROOF (TYP.)

☉ GROUND LEVEL
 ELEV. = 0'-0"± A.G.L.

SOUTH ELEVATION
 22x34 SCALE: 3/32"=1'-0"
 11x17 SCALE: 3/64"=1'-0"


1
A-3

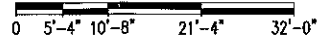

T-MOBILE NORTHEAST LLC
 15 COMMERCE WAY, SUITE B
 NORTON, MA 02766
 OFFICE: (508) 286-2700
 FAX: (508) 286-2893

CENTERLINE COMMUNICATIONS
 95 RYAN DRIVE #1
 RAYNHAM, MA 02747

Hudson Design Group LLC
 1600 OSGOOD STREET
 BUILDING 20 NORTH, SUITE 3090
 N. ANDOVER, MA 01845
 TEL: (978) 557-5553
 FAX: (978) 336-5885

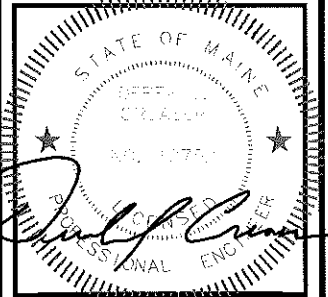

CHECKED BY: RP

APPROVED BY: DJC

SUBMITTALS

REV.	DATE	DESCRIPTION	BY
1	10/17/18	ISSUED FOR CONSTRUCTION	VP
0	10/07/18	ISSUED FOR REVIEW	VP

SITE NUMBER:
 4DN2284B
 SITE NAME:
 ME284/1 CITY CENTER
 SITE ADDRESS:
 1 CITY CENTER
 PORTLAND, ME 04101
 CUMBERLAND COUNTY

SHEET TITLE
 ELEVATION
 (L2100)

SHEET NUMBER
A-3