

**HOOD INFORMATION - Job#1775961**


HOOD NO	MODEL	LENGTH	MAX COOKING TEMP	EXH CFM	TOTAL EXH CFM	WIDTH	HEIGHT	DIAM	CFM	S.P.	HOOD CONSTRUCTION	HOOD CONFINEMENT	END TO END	FOV
1	4824	7' 0.00"	600 Deg	1925	1925	10"	19"	1925	-0.496'		430 SS	Where Exposed	AL/DNF	AL/DNF

**HOOD INFORMATION**


HOOD NO	TYPE	DEPTH	HEIGHT	LENGTH	WIDTH	TYPE	WIRE MESH	LOCATION	FIRE SYSTEM	UTILITY CABINETS	ELECTRICAL	SWITCHES	FIRE SYSTEM	HOOD CONFINEMENT
1	SS Baffle with Handles	1	16"	16"	20"	Screw in Compact								290 185

**HOOD OPTIONS**

HOOD NO	OPTION
1	BALANCE DAMPERS

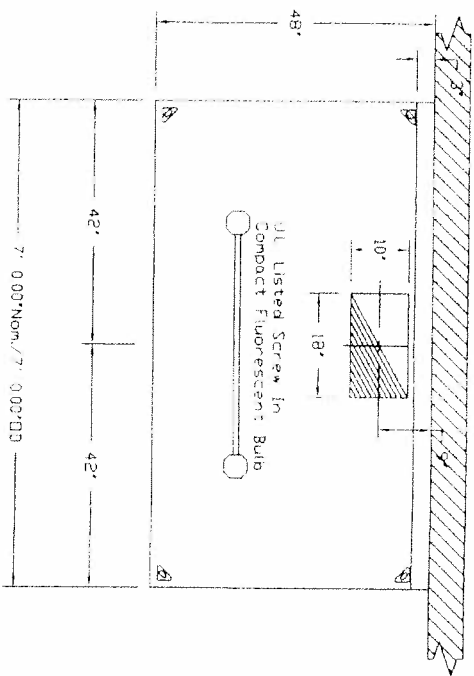

PLAN VIEW - HOOD #1  
7' 0.00" LONG 4824ND-2

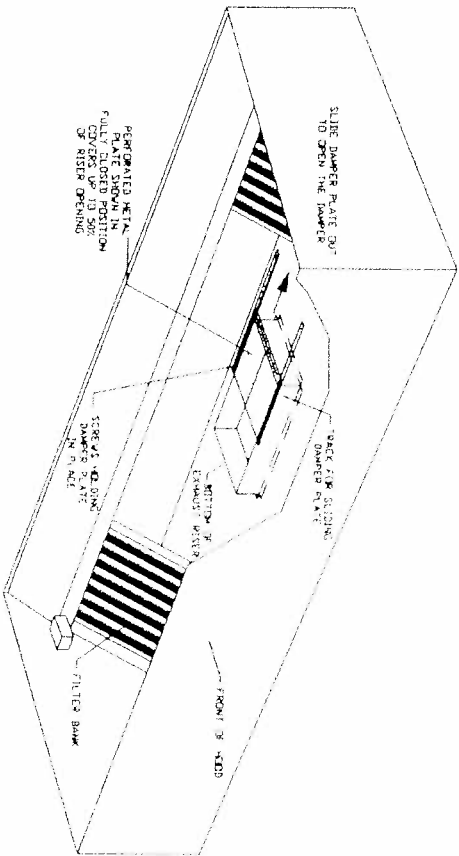

BALANCING DAMPER DETAIL

CUSTOMER APPROVAL TO MANUFACTURE


Approved as Noted   
 Approved with NO Exception Taken   
 Revised and Requoted   
 SIGNATURE \_\_\_\_\_ DATE \_\_\_\_\_  
 Your Title \_\_\_\_\_



**CAPTIVE AIR**

JOB One City Center - Mexican (FRT)	JOB # 1775961
LOCATION PORTLAND ME	DRAWN BY BFC 31
DATE 6/12/2013	SCALE 3/8" = 1'-0"
DWG # 1	
REV	

IT IS THE RESPONSIBILITY OF THE ARCHITECT/DRAWER TO ENSURE THAT THE HOOD CLEARANCE FROM LIMITED-COMBUSTIBLE AND COMBUSTIBLE MATERIALS IS IN COMPLIANCE WITH LOCAL CODE REQUIREMENTS.

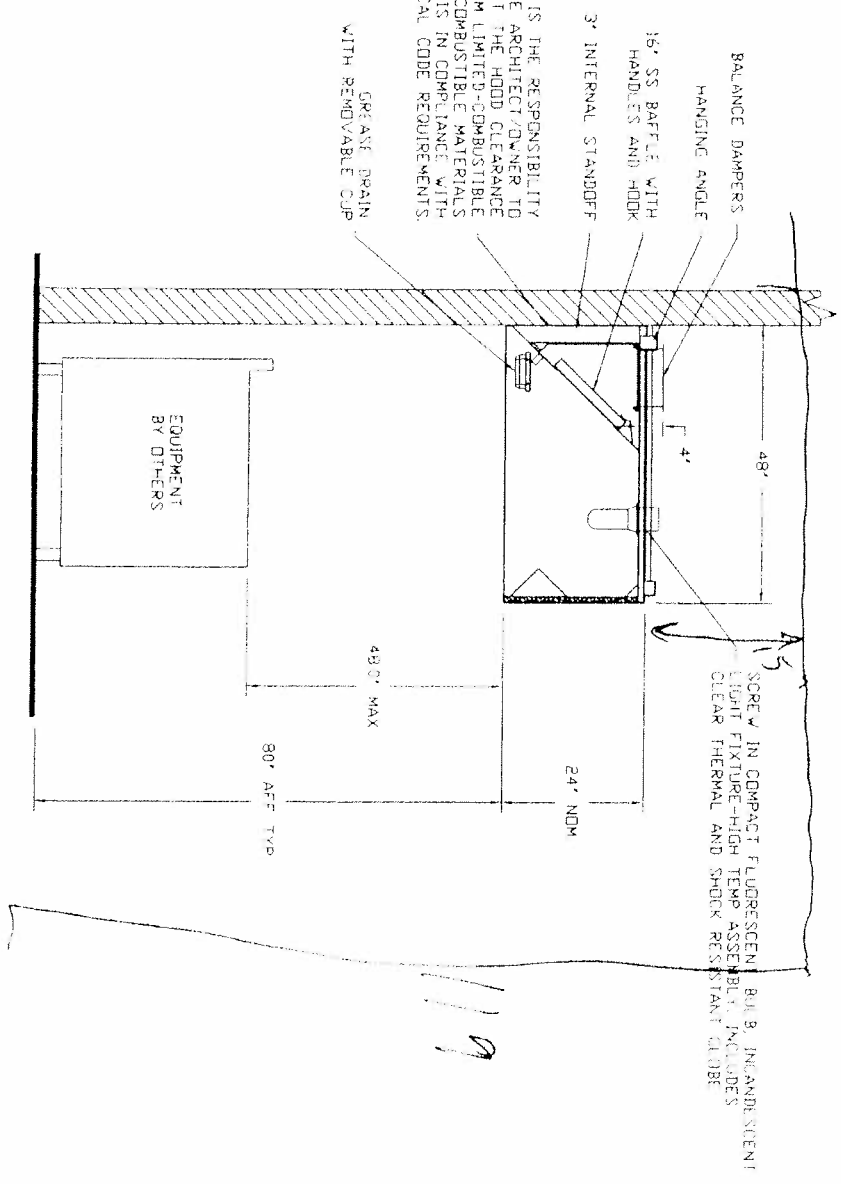

SECTION VIEW - MODEL 4824ND-2  
HOOD - #1

*Handwritten signature*

CUSTOMER APPROVAL TO MANUFACTURE:

Approved as Noted   
 Approved with NO Exception Taken   
 Revised and Resubmitted   
 Signature \_\_\_\_\_ Date \_\_\_\_\_  
 Your Title \_\_\_\_\_



**CAPTIVEAIRE**

JOB	One City Center - Mexican (7-8)
LOCATION	PERLAND, ME
DATE	6/12/2013
DWG #	2
REV	
JOB #	175361
DRAWN BY	BFC-21
SCALE	3/8" = 1'-0"