


City Deli

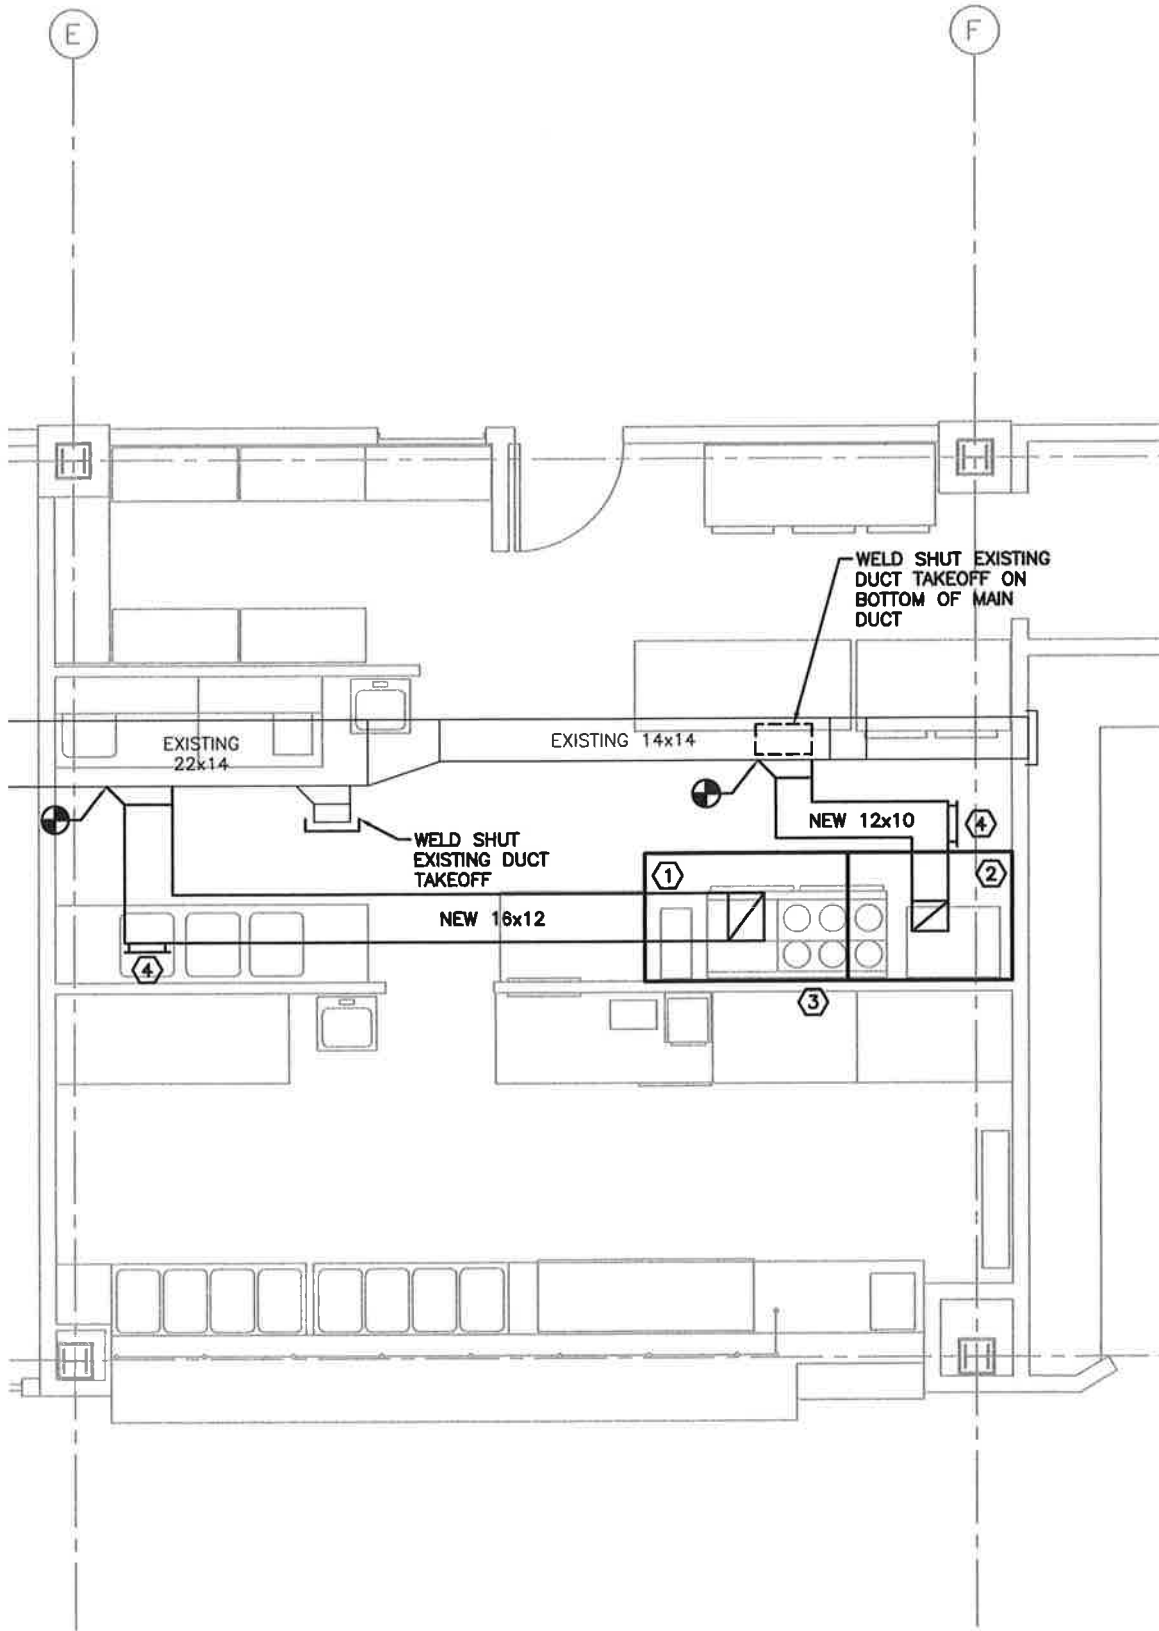

KITCHEN HOOD SKETCH

SCALE: 3/16" = 1'-0"