


K17 KEY PLAN

- LIGHTING LEGEND**
- LIGHTS TO MATCH EXISTING
 - NEW EMERGENCY BATTERY UNIT
 - NEW CEILING MOUNTED EXIT SIGN
 - NEW HORN STROBE

- NOTES:**
1. EXISTING CEILING GRID AND TILES TO BE REPLACED BY DIRIGO MANAGEMENT TO MEET BUILDING STANDARDS.
 2. ALL LIGHTING FIXTURES ARE TO BE REPLACED WITH NEW ENERGY EFFICIENT LIGHTS - THIS WORK IS THE RESPONSIBILITY OF DIRIGO MANAGEMENT.
 3. ALL EXISTING LIFE SAFETY DEVICES TO REMAIN AS IS
 4. ADD NEW LIFE SAFETY DEVICES AS NECESSARY PER CODE.

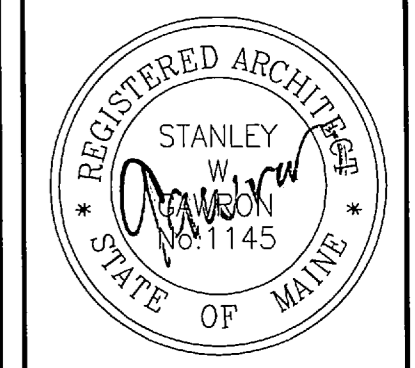

Gawron Turgeon ARCHITECTS
 29 Black Point Road
 Scarborough, Maine 04074
 www.gawronturgeon.com
 207-883-6307 tel 207-883-0361 fax

Portland Press Herald
 MaineToday Media
 One City Center
 Portland, Maine

REVISIONS		
#	DATE	DESCRIPTION
1	02/01/10	ISSUED FOR PERMITTING ONLY

DATE:	02-01-10
PROJECT #	011010.00
DRAWN BY:	KW
CHECKED BY:	DP
DRAWING SCALE	1/8"=1'-0"

SHEET TITLE
 PARTIAL SECOND FLOOR REFLECTED CLNG PLAN

A300

© COPYRIGHT 1985-2003
 REPRODUCTION OR REUSE OF THIS DOCUMENT WITHOUT THE WRITTEN PERMISSION OF GAWRON ARCHITECTS IS PROHIBITED

A1 PARTIAL SECOND FLOOR REFLECTED CEILING PLAN
 1/8" = 1'-0"

A17 GENERAL NOTES
 PLAN NORTH