


LEGEND :

- ALL EXISTING FIRE RATINGS TO REMAIN AS IS
- SOLID WALLS INDICATED NEW CONSTRUCTION, TYPICAL
- EXISTING PARTITIONS TO REMAIN, TYPICAL
- EXISTING AREAS NOT UNDER CONSTRUCTION
- AREAS UNDER CONSTRUCTION
- PHASED AREA MOVE IN

PHASING PLAN :



- PHASE 1
- PHASE 2

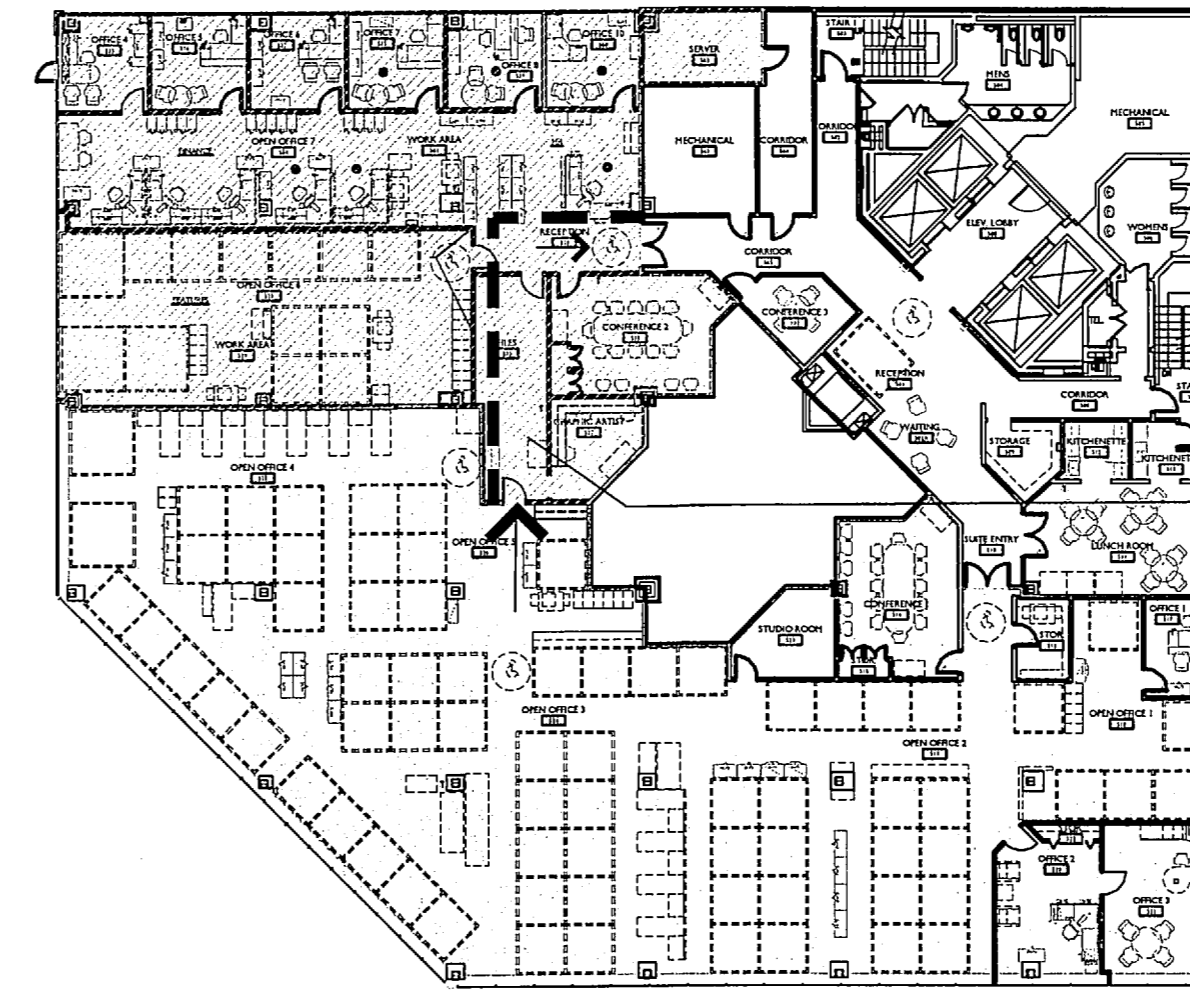

TEMP EGRESS
DURING PHASE II
CONSTRUCTION


M1 LEGEND

M11 PHASE ONE EXIT PLAN

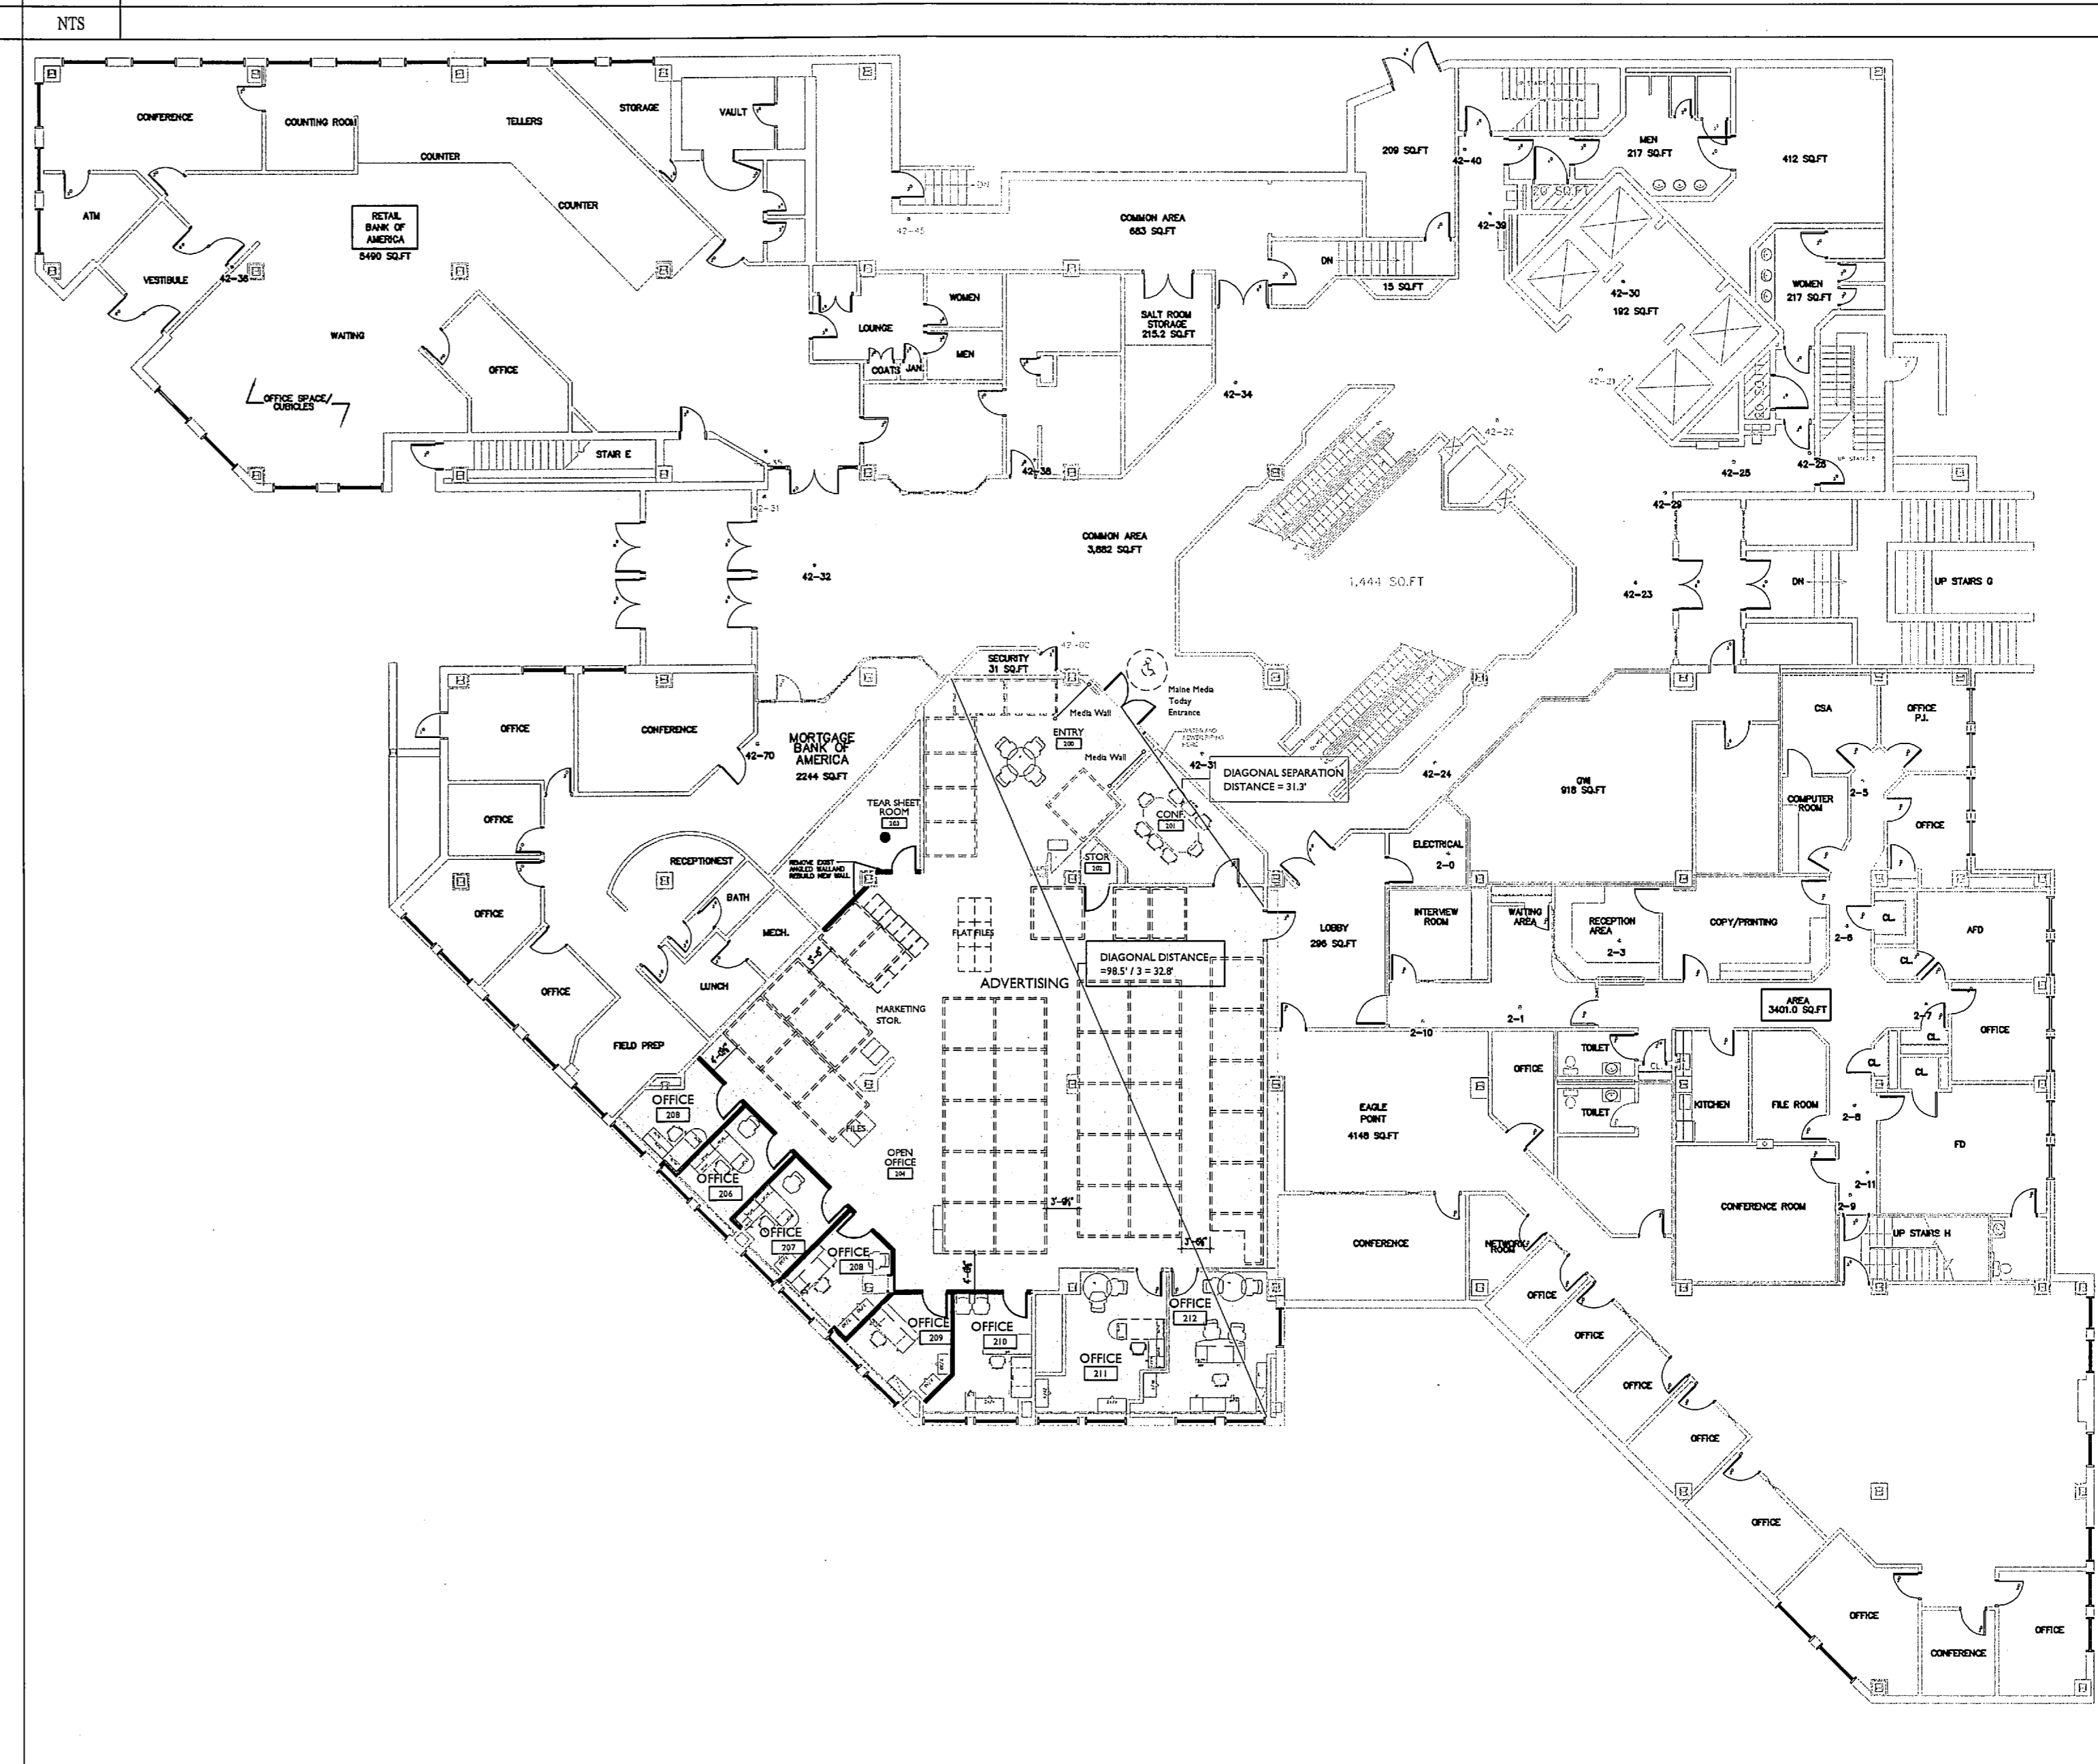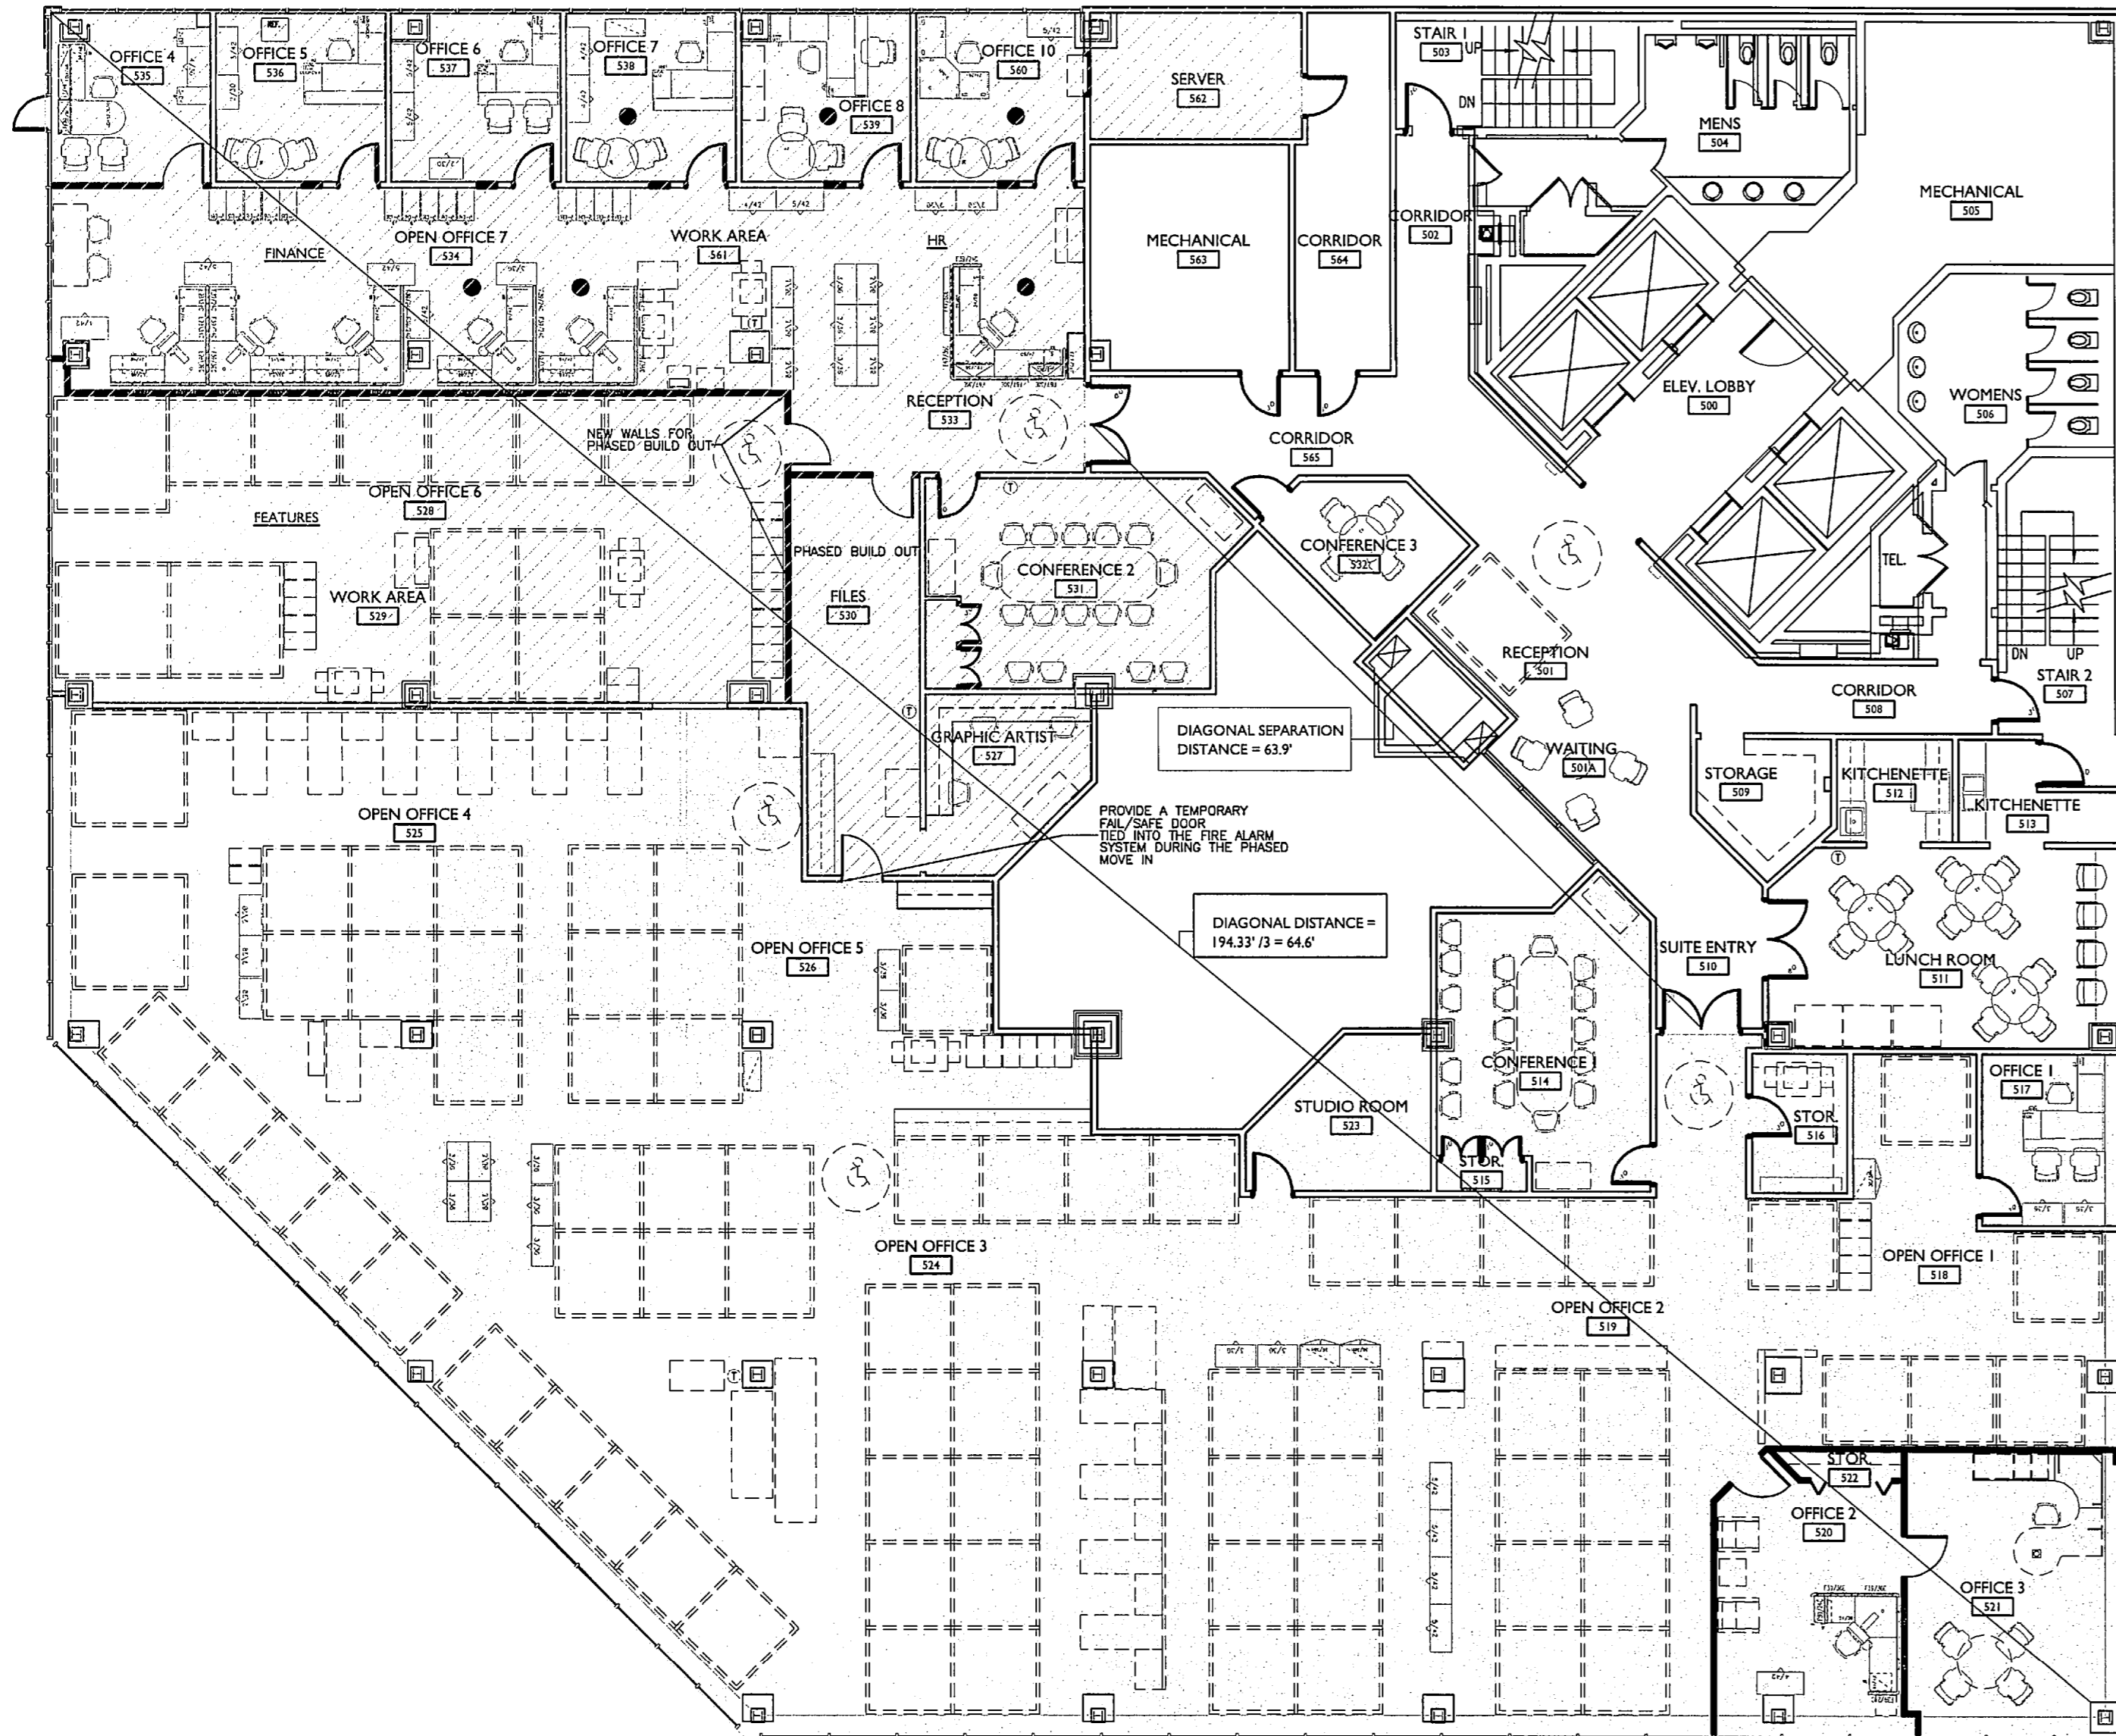

A1 FIFTH FLOOR CODE REVIEW

A11 SECOND FLOOR CODE REVIEW

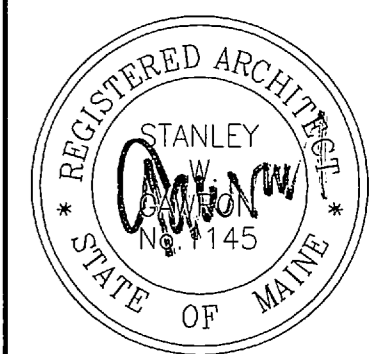

Portland Press Herald
MaineToday Media
One City Center
Portland, Maine

REVISIONS		
#	DATE	DESCRIPTION
1	02/01/10	ISSUED FOR PERMITTING ONLY

DATE:	02-01-10
PROJECT #:	011010.00
DRAWN BY:	DLP
CHECKED BY:	MET
DRAWING SCALE:	

SHEET TITLE
CODE REVIEW PLANS

G102

© COPYRIGHT 1985-2003.
REPRODUCTION OR RESUSE OF
THIS DOCUMENT WITHOUT
WRITTEN PERMISSION OF
GAWRON ARCHITECTS IS PROHIBITED