


K17 KEY PLAN - SECOND FLOOR PLAN

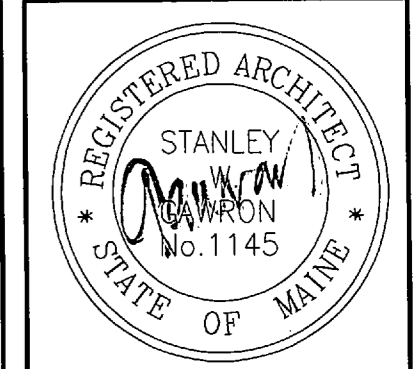

Gawron Turgeon ARCHITECTS
 29 Black Point Road
 Scarborough, Maine 04074
 www.gawronturgeon.com
 207-883-6307 tel 207-883-0361 fax

Portland Press Herald
 MaineToday Media
 One City Center
 Portland, Maine

REVISIONS		
#	DATE	DESCRIPTION
1	02/01/10	ISSUED FOR PERMITTING ONLY

DATE:	02-01-10
PROJECT #:	011010.00
DRAWN BY:	KW
CHECKED BY:	MET
DRAWING SCALE:	1/8"=1'-0"

SHEET TITLE
 PARTIAL SECOND FLOOR EXISTING CONDITIONS REFLECTED CEILING PLAN-LIFE SAFETY

EX300

- NOTES:**
- EXISTING CEILING GRID AND TILES TO BE REPLACED BY DIRIGO MANAGEMENT TO MEET BUILDING STANDARDS.
 - ALL LIGHTING FIXTURES ARE TO BE REPLACED WITH NEW ENERGY EFFICIENT LIGHTS - THIS WORK IS THE RESPONSIBILITY OF DIRIGO MANAGEMENT.
 - ALL EXISTING LIFE SAFETY DEVICES TO REMAIN AS IS
 - ADD NEW LIFE SAFETY DEVICES AS NECESSARY PER CODE.

A1 SECOND FLOOR EXISTING CONDITIONS PLAN - LIFE SAFETY

A17 NOTES