



NO.	DATE	DESCRIPTION


SYMBOL	ITEM	MANUFACTURER	STYLE / COLOR	REMARK
ST-1	18"x18" TILES, SLAB CORNERS	STONE SOURCE	MAINTAIN CALADRIA HONEY FINISH	SUBMIT 2 SAMPLES FOR APPROVAL.
ST-2	TRANSITION, VERTICAL @ ROT DESK	TERAZZO & MARBLE SUPPLY	MARBLE	FLOOR TRANSITION & VERTICAL @ RECEPTION DESK
WD-3	WOOD PANELS	TBO	MARLE W/ CLEAR NATURAL FINISH	WOOD PANELS
WD-1	CUSTOM STAIN TO MATCH	KIMBLE	1/4" CLEAR, LOW RISE	
GL-1	GLASS	TBO	WASH CHERRY	
PAN-1	RESIN PANEL	3 FORM		RECEPTION & ELEVATOR LOBBY INSET 1/4"
PAN-2	TACKLE PANEL	TBO		PAINTY TACKBOARD
P-1	PAINT	BEAUMAIN MOORE	TO MATCH ARCHITECT'S SAMPLE	GENERAL PAINT THROUGHOUT
P-2	PAINT	BEAUMAIN MOORE	WHITE GRAY 2134-40	OPERATIONS ROOMING WALLCOVERING
P-3	PAINT	BEAUMAIN MOORE	2153-70 NOIR TUSK	PAINTY WALLS
P-4	PAINT (LACQUER)	BEAUMAIN MOORE	ELMIRA WHITE HC-84	LACQUER PANEL OF RECEPTION DESK
P-5	PAINT	BEAUMAIN MOORE	EBONY KING 2132-20	PAINT BEHIND PANEL INSET
P-6	PAINT	BEAUMAIN MOORE	LUMINOUS DAVIS 300	PAINT BEHIND BACKSLASH
P-7	ELECTROSTATIC PAINT	SCAFFMASTER	SM1513	PAINT ON ELEVATOR DOORS
WC-1	WALLCOVERING	DESIGNTEX	MARBLESTONE 5997-801 ACITIC	RECEPTION & CONFERENCE ROOMS
WC-2	WALLCOVERING	DESIGNTEX	MAKING 5100 - 101 AITIC	ELEVATOR & CORRIDORS THROUGHOUT
B-1	WOOD WALL BASE	TBO	TO MATCH KIMBLE WASH CHERRY	THROUGHOUT OFFICE
B-2	RUBBER WALL BASE	JOHNSONITE	01 SNOW WHITE	PAINTY
B-3	CORK FLOOR TILES	UNICORK	FINU2109 WEATHERED MAPLE	PAINTY FLOORING
B-1	PLASTIC LAMINATE	WILSONART	0287-60 PEPPERBUSH	GENERAL OFFICE LAMINATE
B-2	PLASTIC LAMINATE	LAMINART	ALCHEMY COLLECTION 4100 ALUMINUM	PAINTY LAMINATE
SS-1	SOLID SURFACE	DESIGNTEX	FLORON ARKON ROCK CANDY	PAINTY BACKSLASH
SS-2	SOLID SURFACE	AYRINE	PROSTED GUEST WC-3480 SINK 01705	PAINTY COUNTER TOP
FAB-1	FABRIC	DESIGNTEX	SUMER 2834-302 BORDAUX	RECEPTION & CONFERENCE ROOMS
FAB-2	FABRIC	HUMANSKALE	SILVER CHECK	YASK SEATING BACK
FAB-3	LEATHER	SHINERBECK	SABINA BLACK	CONFERENCE SEAT BACK, YASK SEAT THROUGHOUT
FAB-4	FABRIC	DESIGNTEX	DAKAR 2566-801 EBONY	CLIENT CONFERENCE SEATING
FAB-5	FABRIC	DESIGNTEX	FRANKIE SEW RAVAN	YASK SEATING SEAT
FAB-6	FABRIC	DESIGNTEX	TORCH 2596-801 FLAMING	OFFICE GUEST SEATING
HW-1	FRAMING	DESIGNTEX	RINGLET 5119-102 SHELL	FABRIC IMPRINTED PANELS
CPRT-1	CARPET	DESIGNTEX	DAKAR 2596-801 EBONY GALLERY ROW	GENERAL CARPET THROUGHOUT
CPRT-2	CARPET	DESIGNTEX	COLUMBET 26380-0042 BRG CHILL	FRAMING OFFICE CARPET

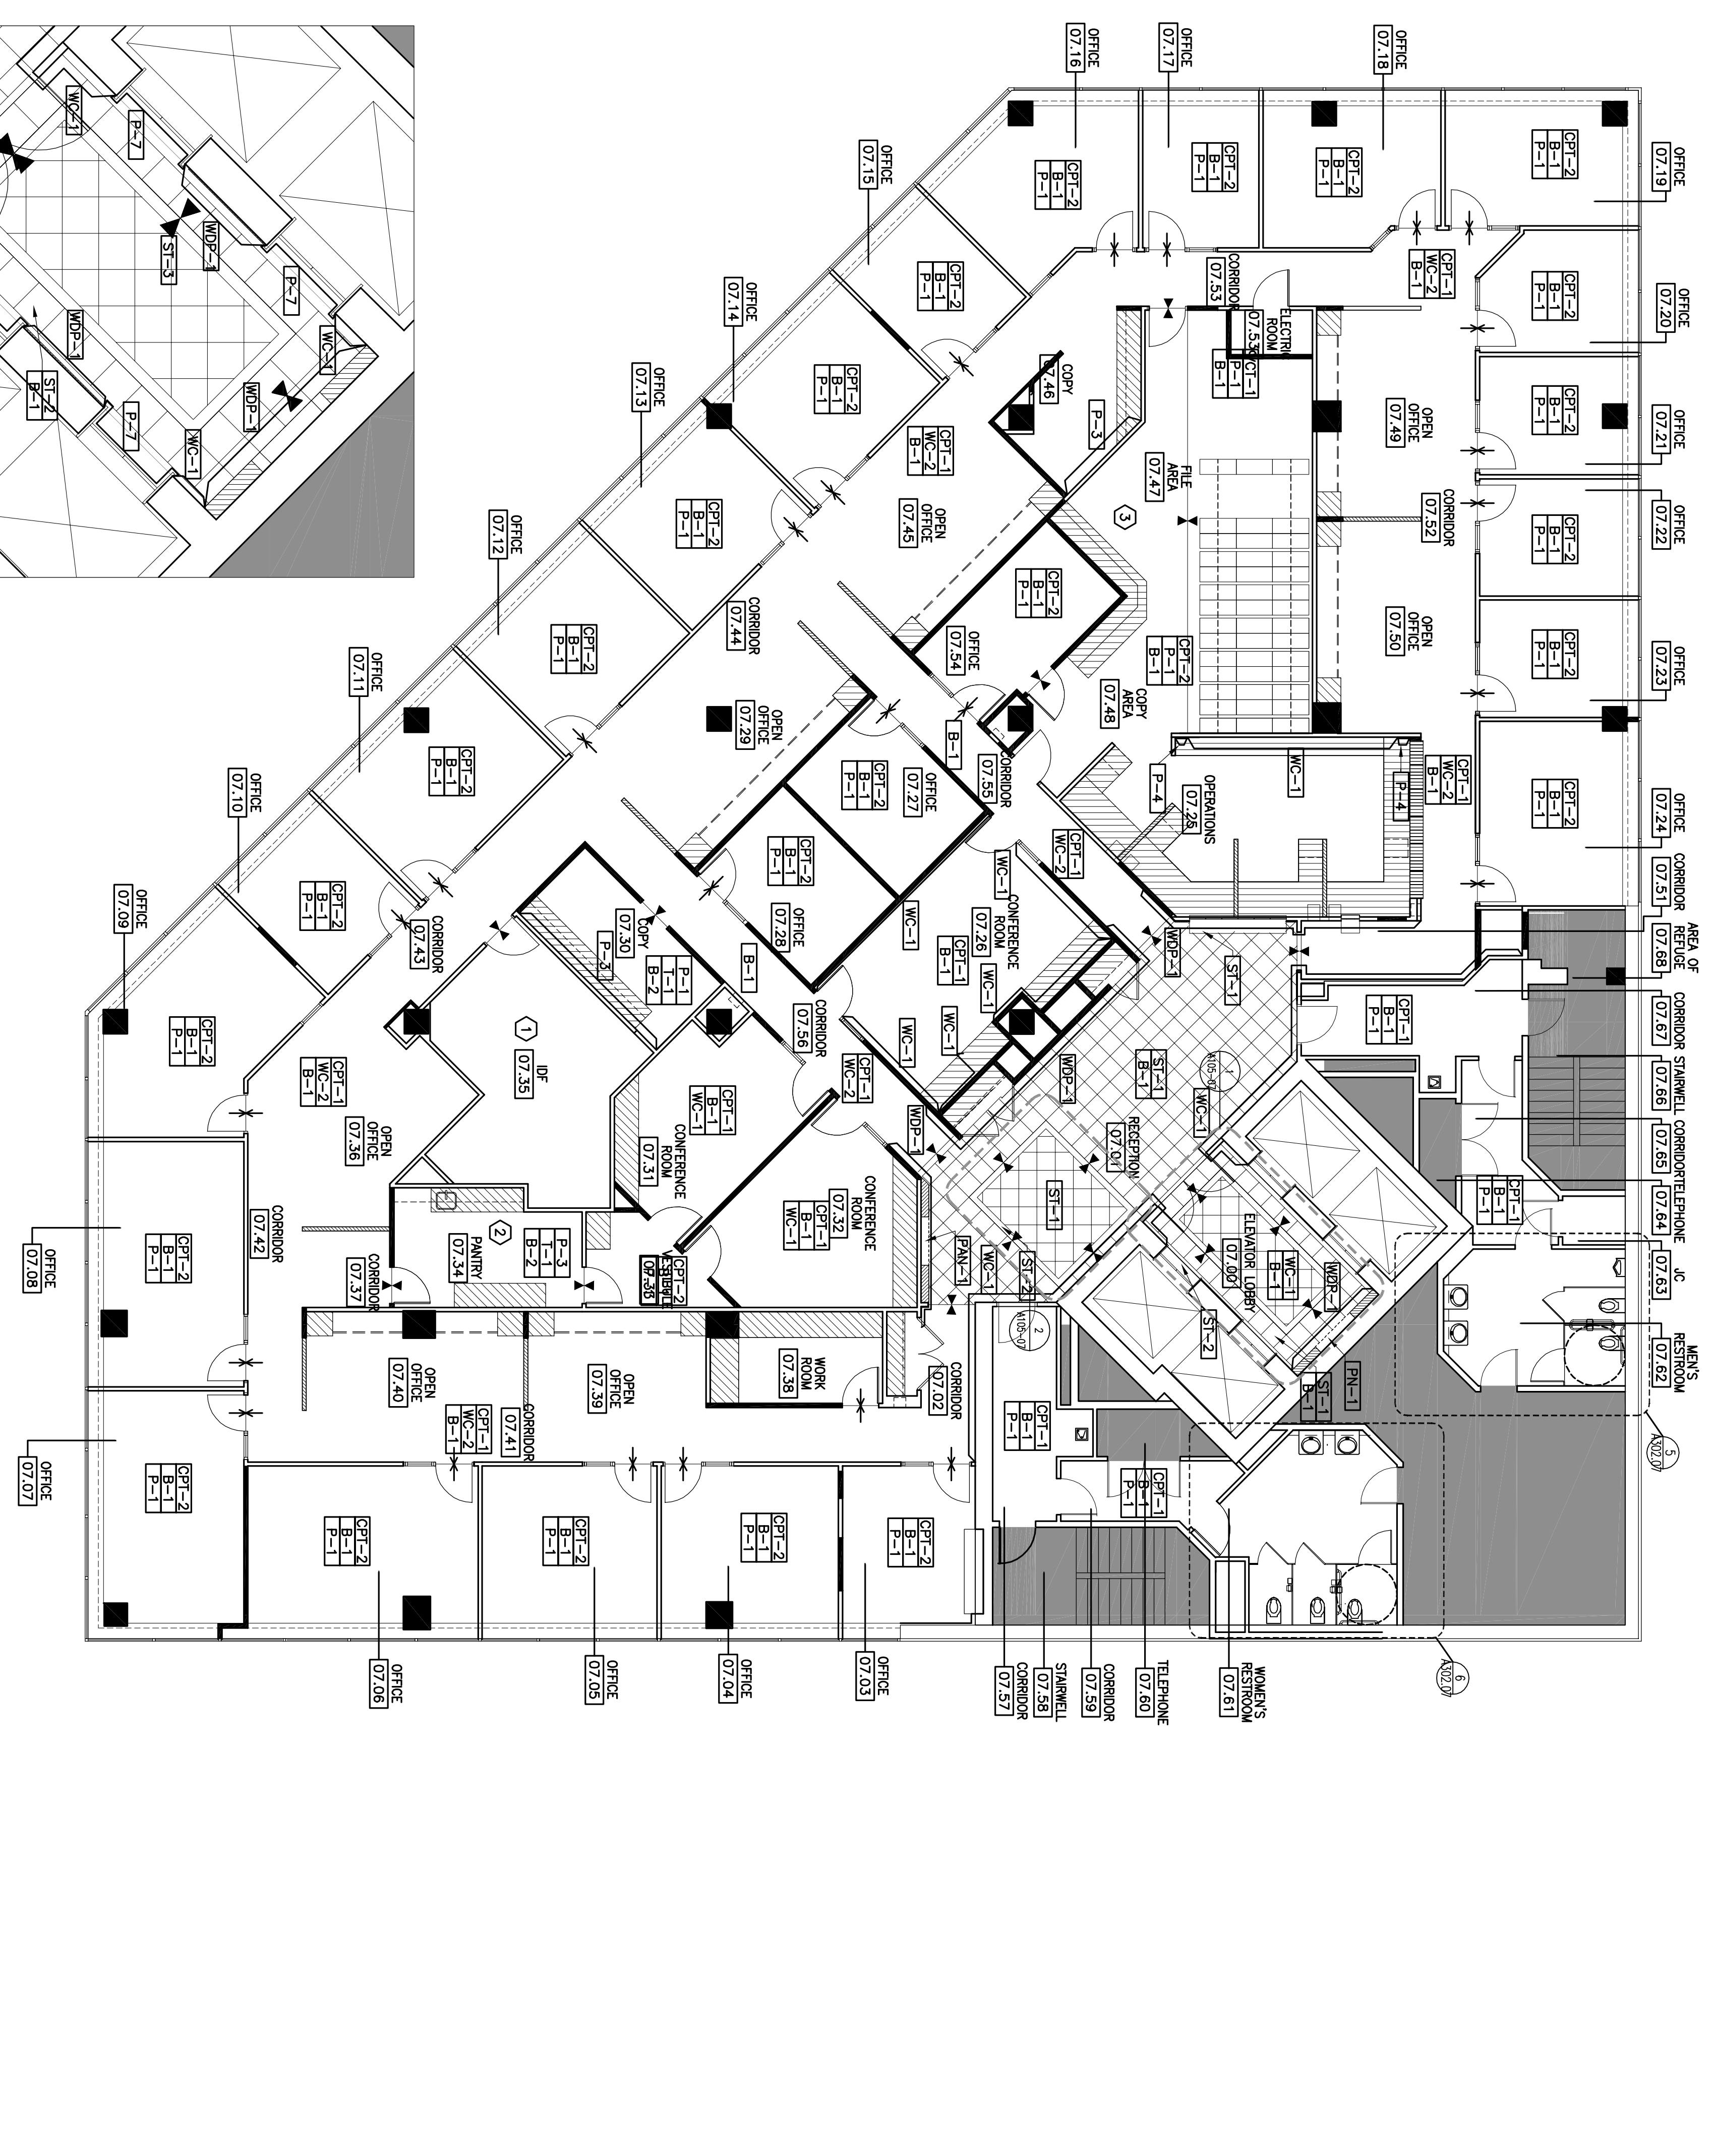


1 DETAIL OF ELEVATOR LOBBY  
SCALE: 1/4"=1'-0"

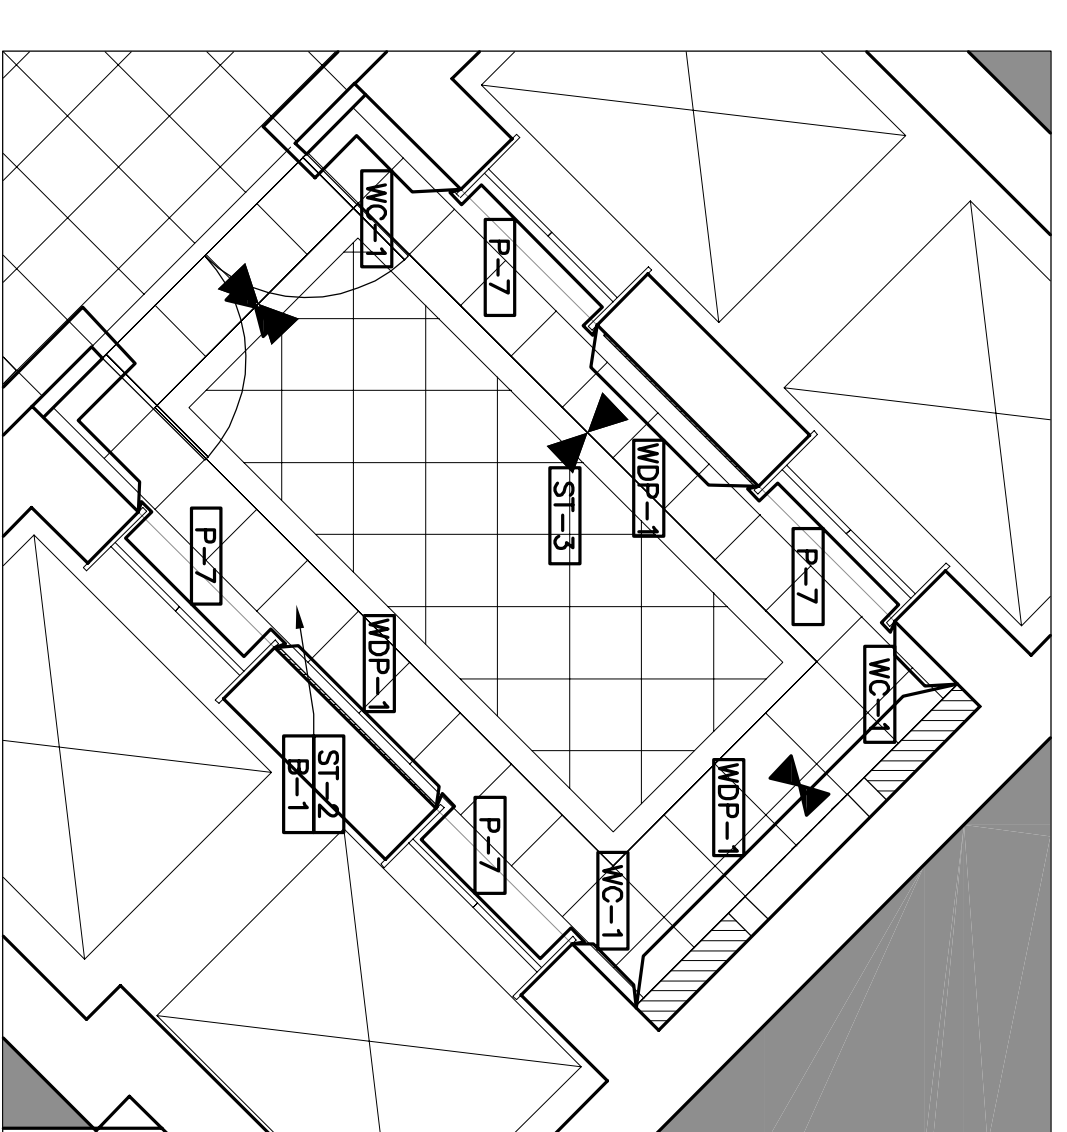


2 DETAIL OF RECEPTION  
SCALE: 1/4"=1'-0"

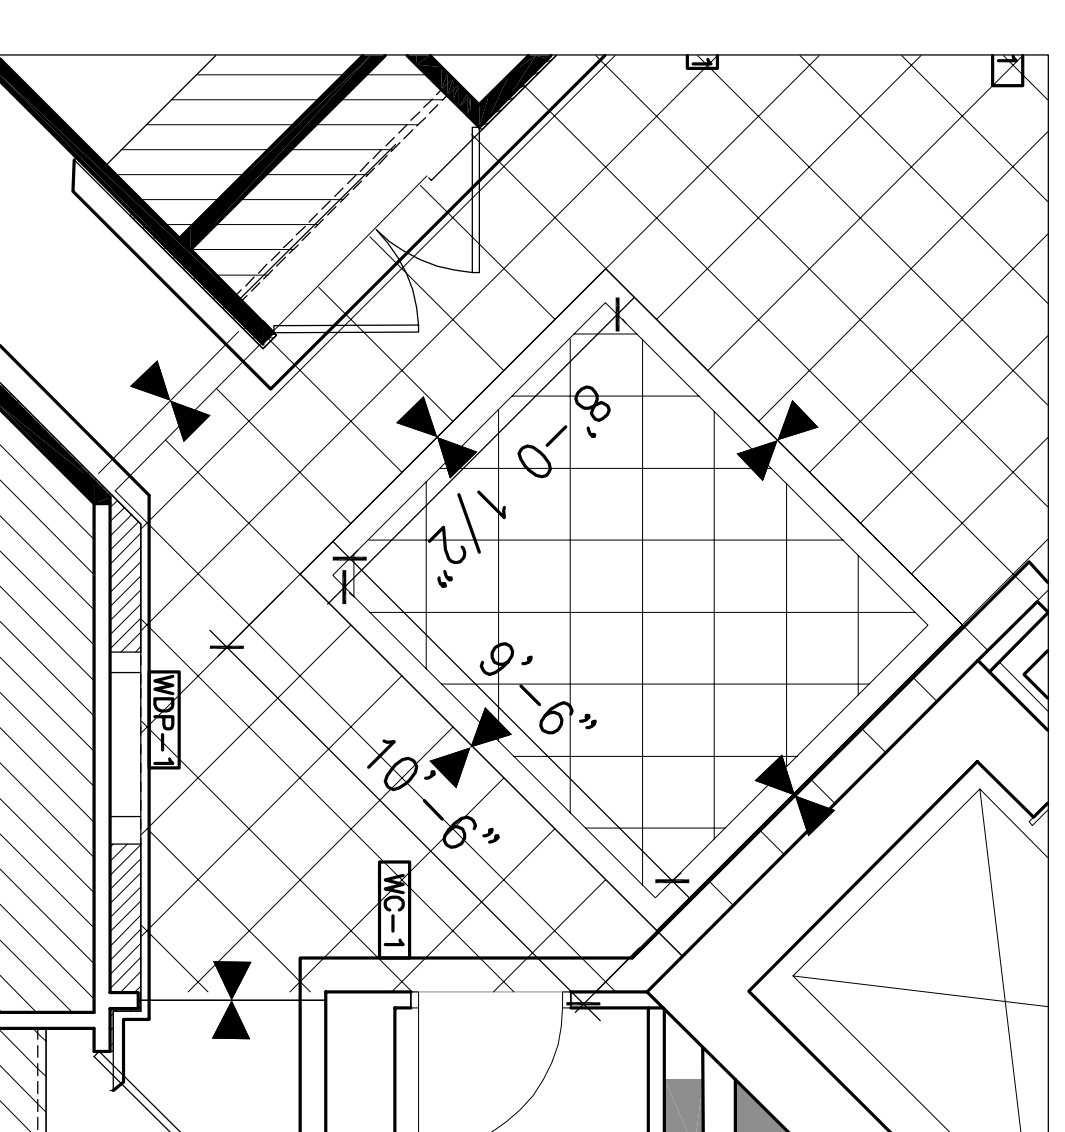


1 STONE TO CARPET  
SCALE: 1 1/2"=1'-0"

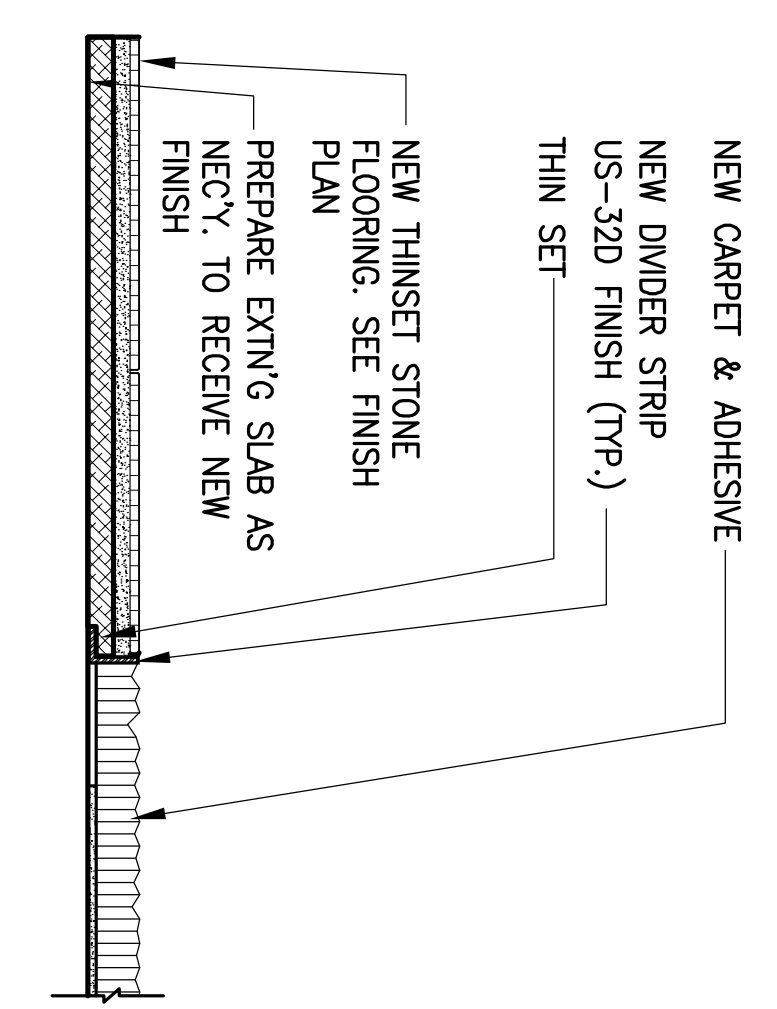


2 STONE FLOOR  
SCALE: 1 1/2"=1'-0"

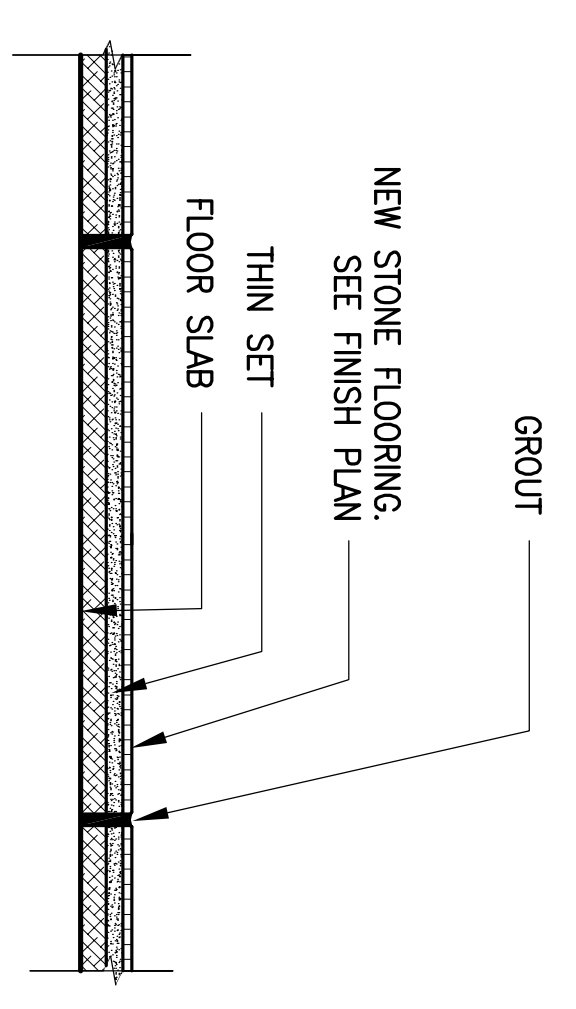

3 CARPET TO VCT  
SCALE: 1 1/2"=1'-0"

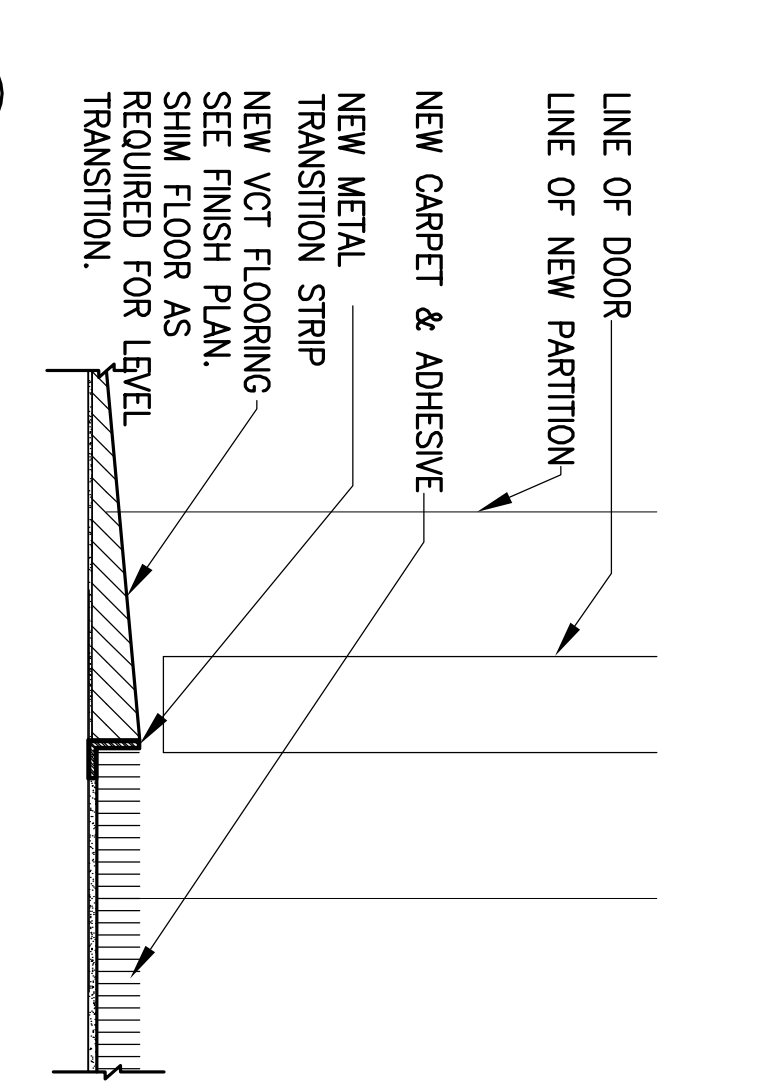

4 CARPET TO FILE PAD  
SCALE: 1 1/2"=1'-0"

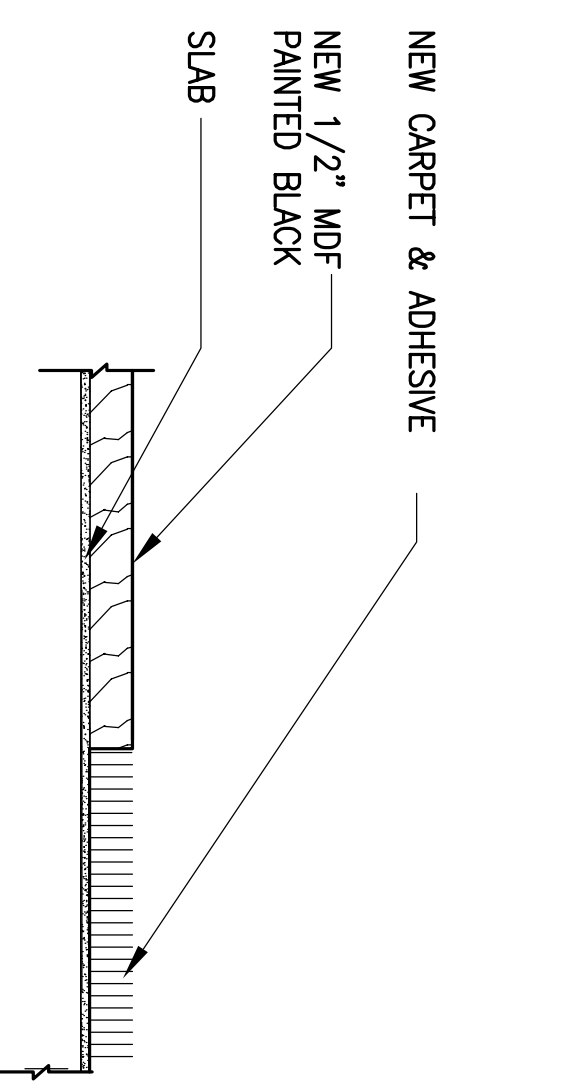

**GENERAL NOTES**

1. ALL WALLS TO BE PAINTED P-1 UNLESS NOTED OTHERWISE.
2. ALL NEW DOORS TO BE COORDINATED WITH ARCHITECT'S DRAWINGS.
3. ALL FLOORING TO BE CPRT-2 IN OFFICES AS NOTED.
4. WINDOW TREATMENTS: REPLACE EXISTING WITH CLEAN EXISTING WINDOW FRAMES AND SILLS AT PERIMETER.
5. PAINT UNDERSIDE OF SOFFITS TO MATCH WALL.
6. ALL NEW DOORS TO MATCH EXISTING.
7. PARTITIONS ARE TO RECEIVE WALL COVERING AND WOOD PANELS TO MATCH EXISTING.
8. ALL ELEVATOR DOORS & FRAMES TO BE PAINTED P-5.
9. STONE FLOORING TO START W/ FULL TILE CENTERED ON EXISTING WALL LINE. SEE ARCHITECT'S DRAWINGS FOR INSTALLATION DRAWINGS.
10. VCT INSTALLATION TO BE COORDINATED WITH ARCHITECT'S DRAWINGS.
11. SEE FLOORING TRANSITION DETAILS ON THIS PAGE.


**KEY NOTES**

1. NO WORK WITHIN THIS ROOM.
2. BEHIND FULL HEIGHT BACKSLASH, PAINT WALL P-6.
3. COORDINATE INSTALLATION OF VCT WITH FILES.

**SYMBOL LEGEND**

WC-x	FLOOR FINISH CHANGE, REFER TO FLOORING TRANSITION DETAILS 1,2,4,5/ WALL COVERING
P-x	PAINT
CPRT-x	CARPET
WC-x	WOOD CARPET TILE
B-x	BASE
HW-x	HLIC
CPRT-x	CARPET CHANGE, NO TRANSITION STRIP

**KEY PLAN**

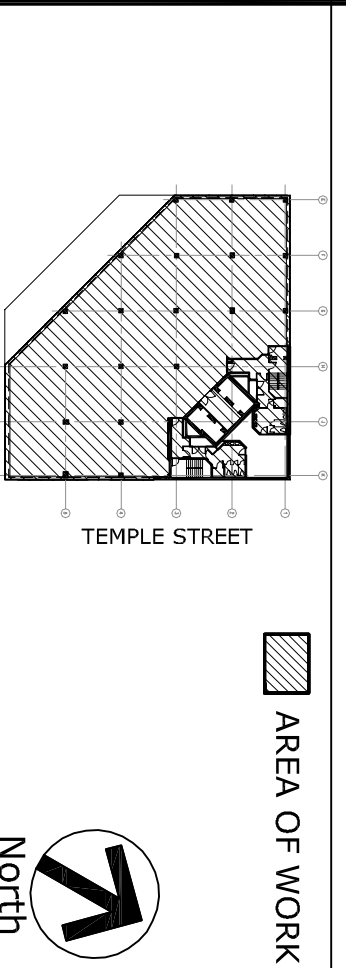

**Ted Moulds Associates**  
ARCHITECTURE  
INTERIOR DESIGN

70 Madison Avenue  
New York, NY 10017  
Tel: 212 512 2600  
Fax: 212 512 2600  
www.tedmoulds.com

PROJECT NUMBER	107126.01	7th FL. FINISH PLAN
SCALE	1/8"=1'-0"	UBS
DATE	07.13.07	ONE CITY CENTER
PROJECT ARCHITECT	AE	PORTLAND, ME 04101
DRAWN BY	AE	
CHECKED BY		
CADD FILE	RA\3007\107126\101	

A-105.07