


# Window Graphics & Door Graphics

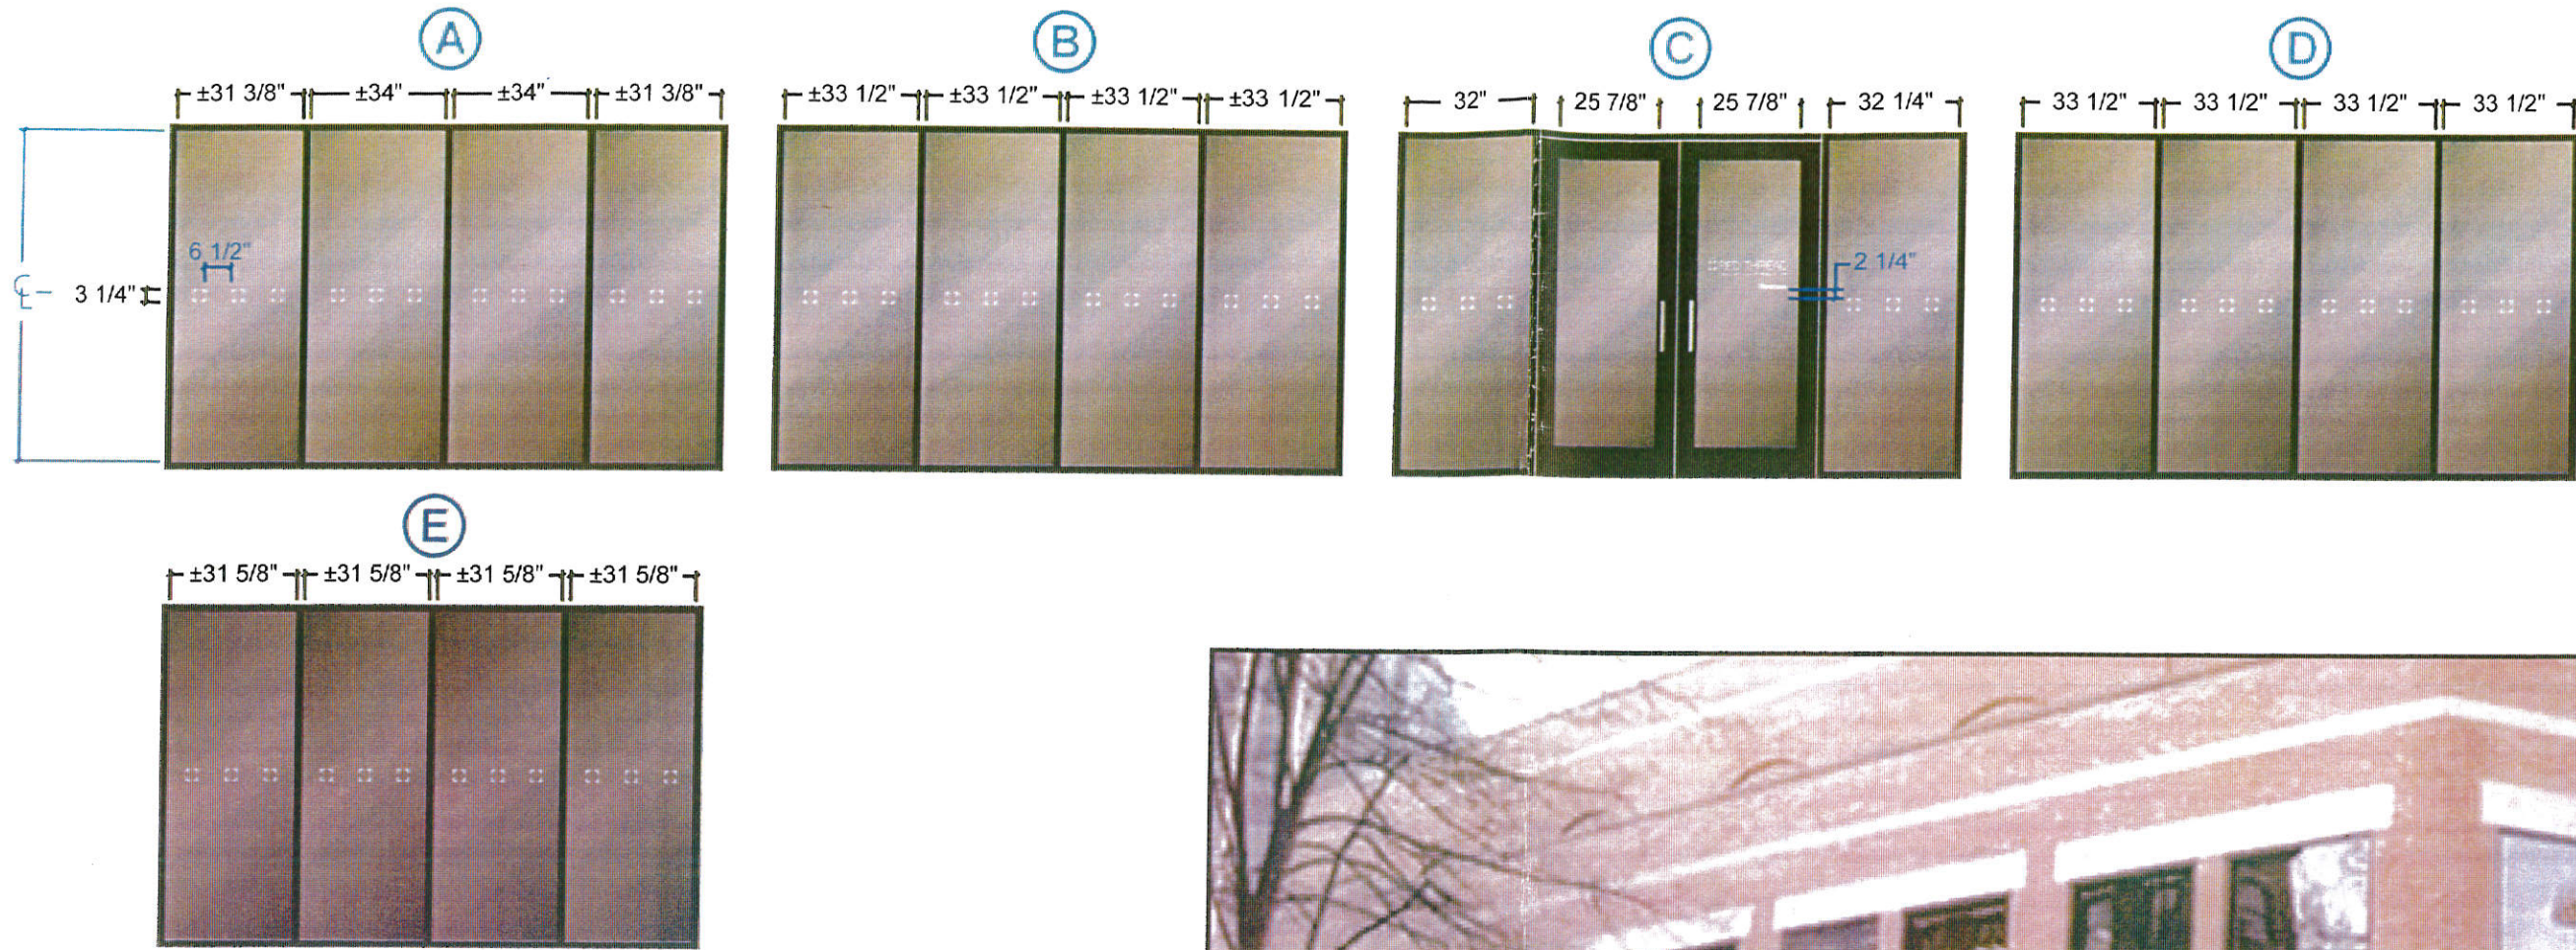


**E1** Elevation: #5324.2 (Qty 18) Window Graphics (Qty 1) Door Graphics  
 Scale: 1/4" = 1'

**Description:**  
 (Qty 18) Window Graphics (Qty 1) Door Graphics  
 - First surface applied vinyl graphics.

**Typeface / Logo:**  
 Supplied by Customer.


**Colors:**  
 Logo Vinyl: - Arlon 2100-02 White vinyl  
 Logo Pattern: - Avery Etchmark A5861-S frosted vinyl

**Installation:**  
 By ViewPoint.

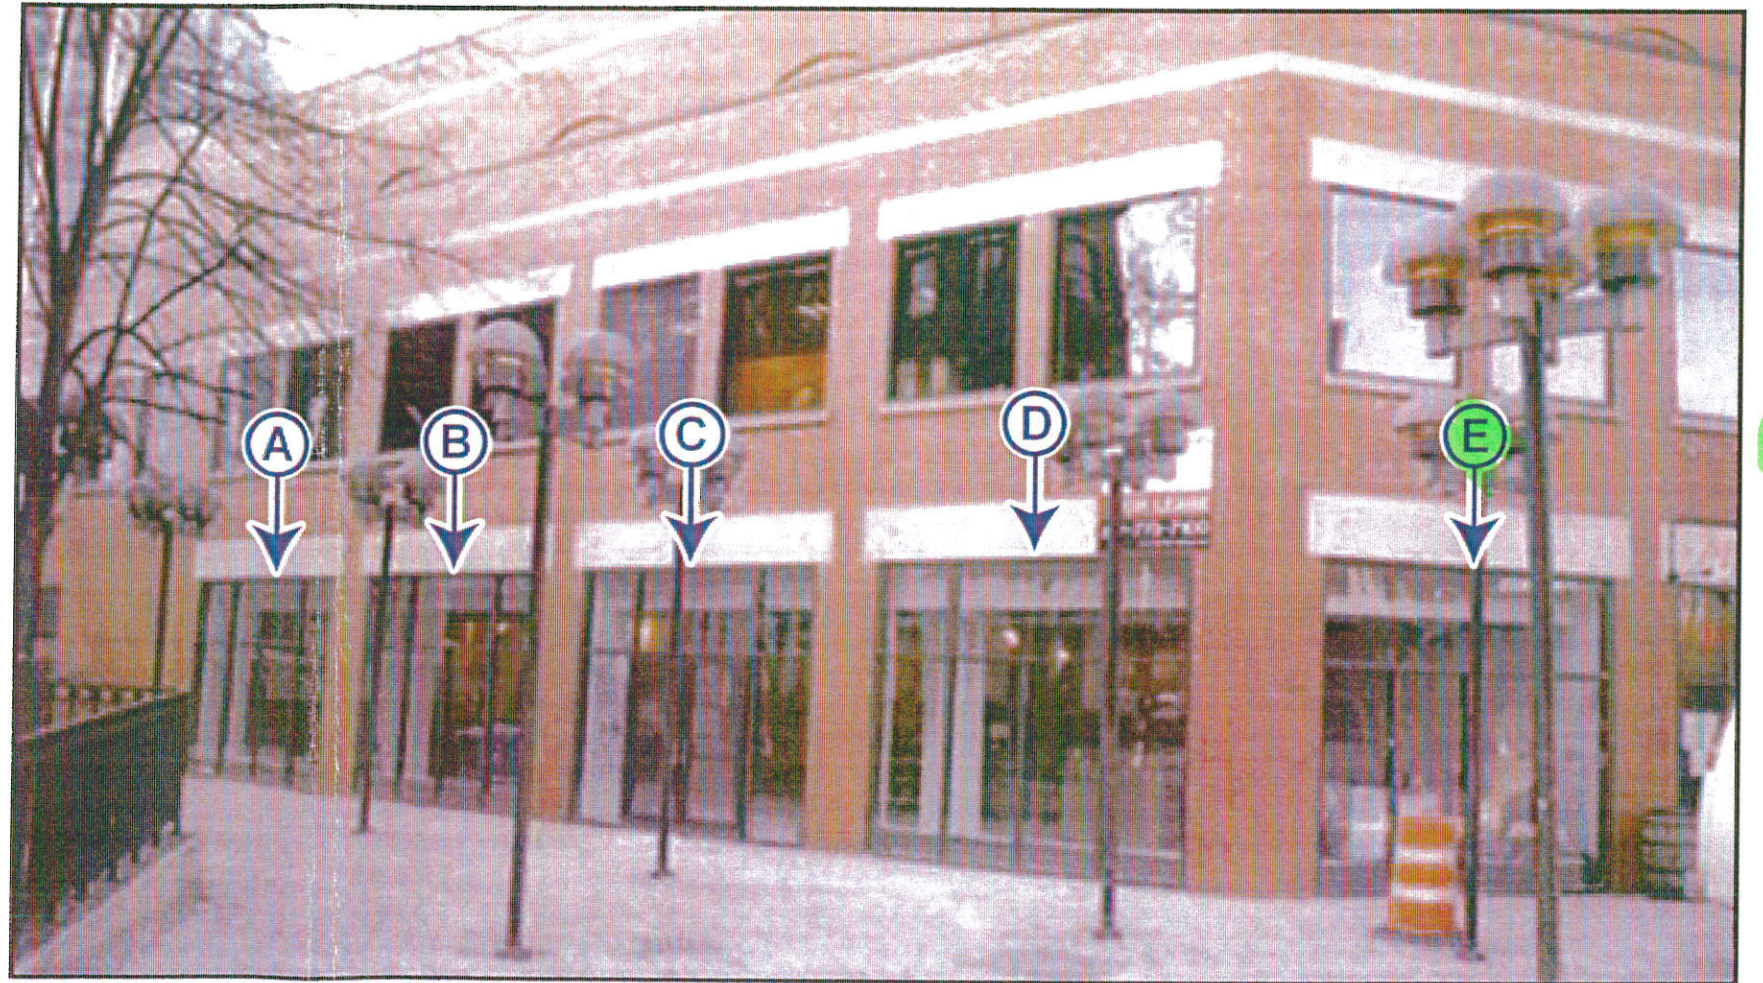


Existing:  
 Not To Scale

C:\Users\Mplummer\Desktop\Portland\_Showroom\DWG\906481\_Portland\_Showroom\_RI\_front\_dimensions.dwg | 20/2013 12:4

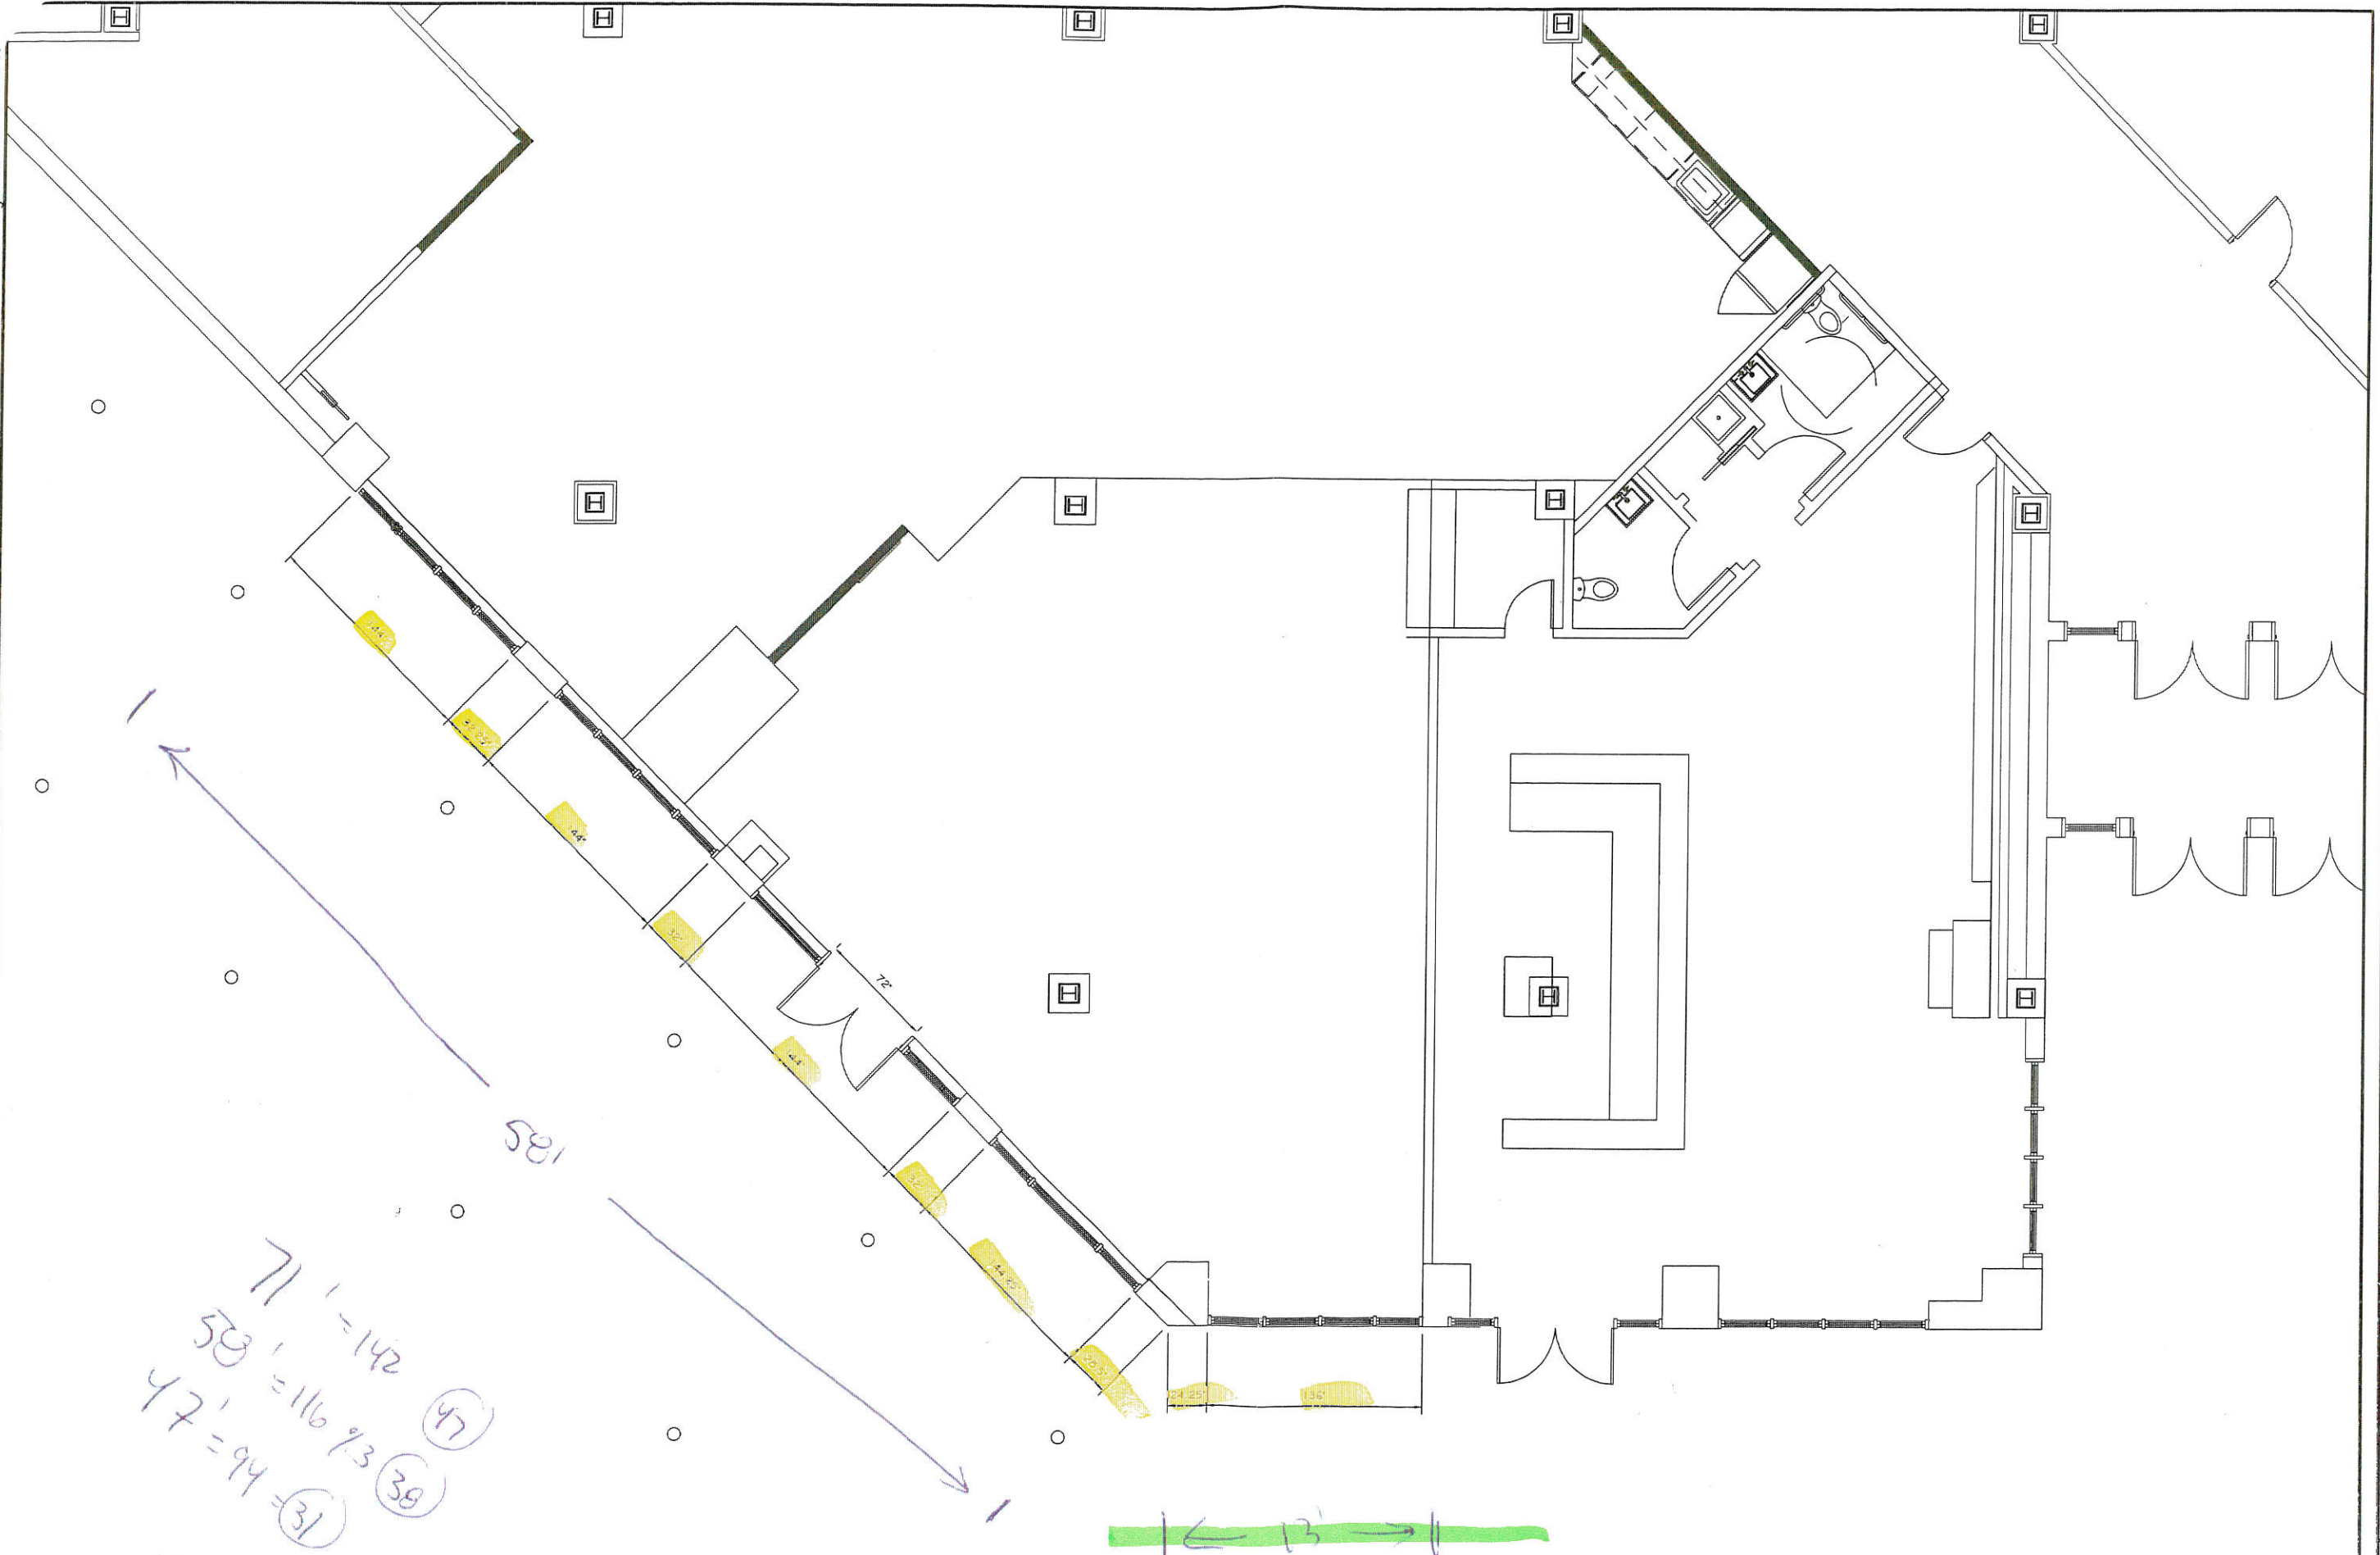

RED THREAD SPACES, LLC OFFERS DESIGN SERVICES UP TO AND THROUGH ONE REVISION. ALL DESIGN WORK BEYOND WILL BE BILLED AT THE STANDARD RED THREAD SPACES, LLC HOURLY RATE.

THIS DRAWING IS THE PROPERTY OF RED THREAD SPACES, LLC. IT IS PREPARED FOR THE USE OF THE ABOVE CUSTOMER AND SHOULD NOT BE COPIED, OR DISTRIBUTED, WITHOUT PERMISSION FROM RED THREAD SPACES, LLC.

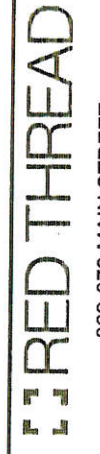

869-873 MAIN STREET  
WESTBROOK, ME 04092  
207-774-4900  
FAX : 207-774-8155

PORTLAND ME SHOWROOM

CLIENT SIGN OFF:

REVISIONS:

- 1.
- 2.
- 3.
- 4.
- 5.

SCALE: As Shown

DATE: 11/20/2013  
SALES: INITIALS  
DESIGNER: INITIALS

FURNITURE  
FI  
PROJECT NO.

#####