

# UBS

## Proposed Sign Details


### (1) SET OF INTERNALLY ILLUMINATED CHANNEL LETTERS

- CHANNEL LETTERS TO BE 4" DEEP X 20" IN HEIGHT
- KEYS LOGO TO BE 4" DEEP X 30" IN HEIGHT
- WHITE PLEXI FACES, WHITE RETURNS, WHITE LED ILLUMINATED
- 20A, 120V CIRCUIT REQUIRED
- NUMBER OF POWER SUPPLIED TBD
- UL MARK
- RACEWAY SWITCH
- MOUNTED TO RACEWAY PAINTED TO BEN MOORE MAYFLOWER RED HC-49


### INTERNALLY LIT CHANNEL LETTERS

SCALE: 3/4" = 1'

(A)

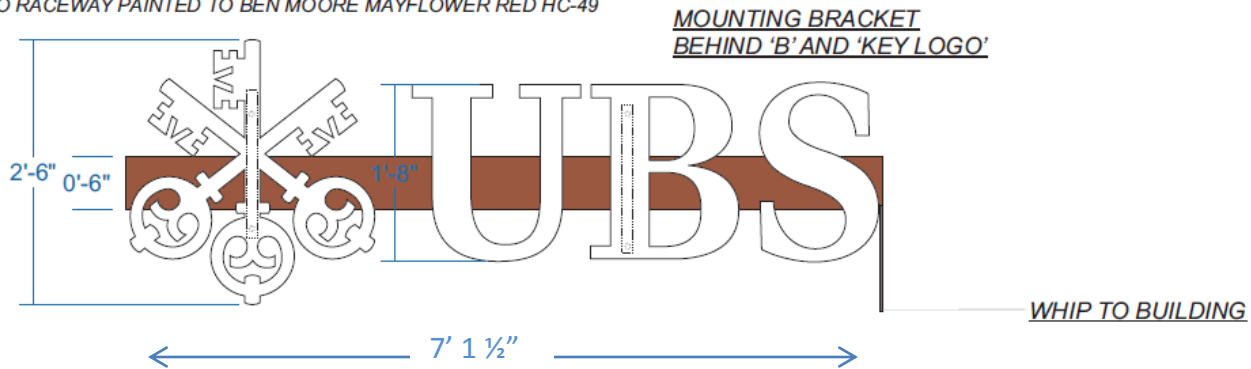

### CHANNEL LETTERS SIDE VIEW

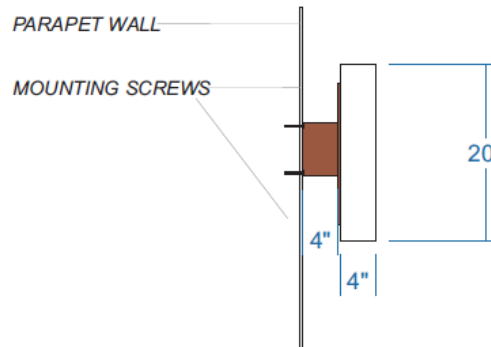

Client & Location



1 City Center  
Portland ME

Customer Approval Signature

Revisions

Drawing ID

Date  
1.18.18

Page #

Drawn By

Sales Rep

WO #