


36" TALL X 20" WIDE
STAINLESS STEEL
KEG AND PATTLES WELDED FIXED TO
STEEL BRACKETS LAGGED INTO FACADE
OFER I-BEAM

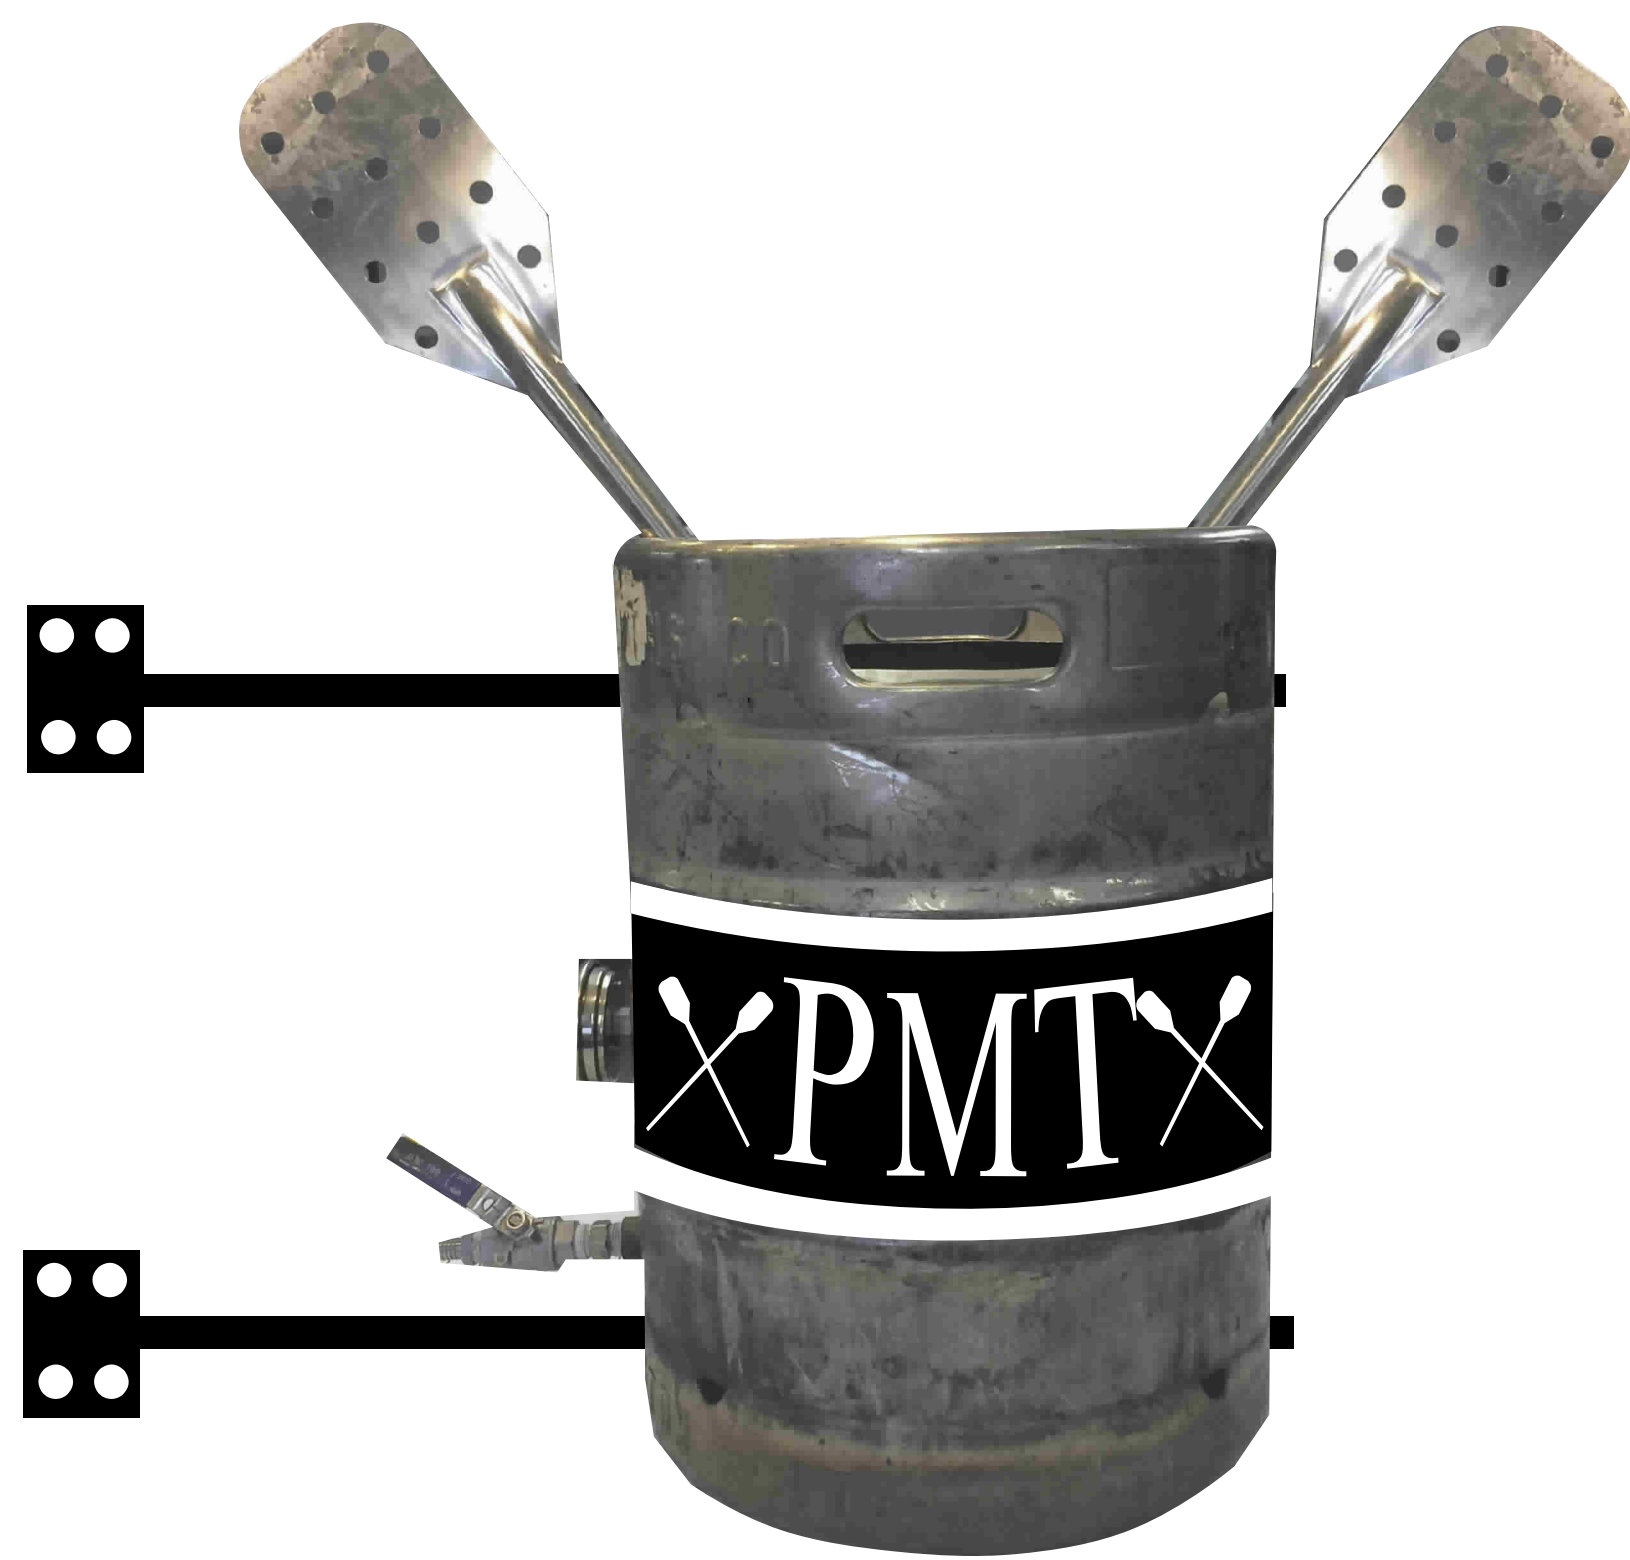

9" 3-D GOLD LETTERS EPOXYED TO I BEAM