


ORIGINAL FLOOR PLAN

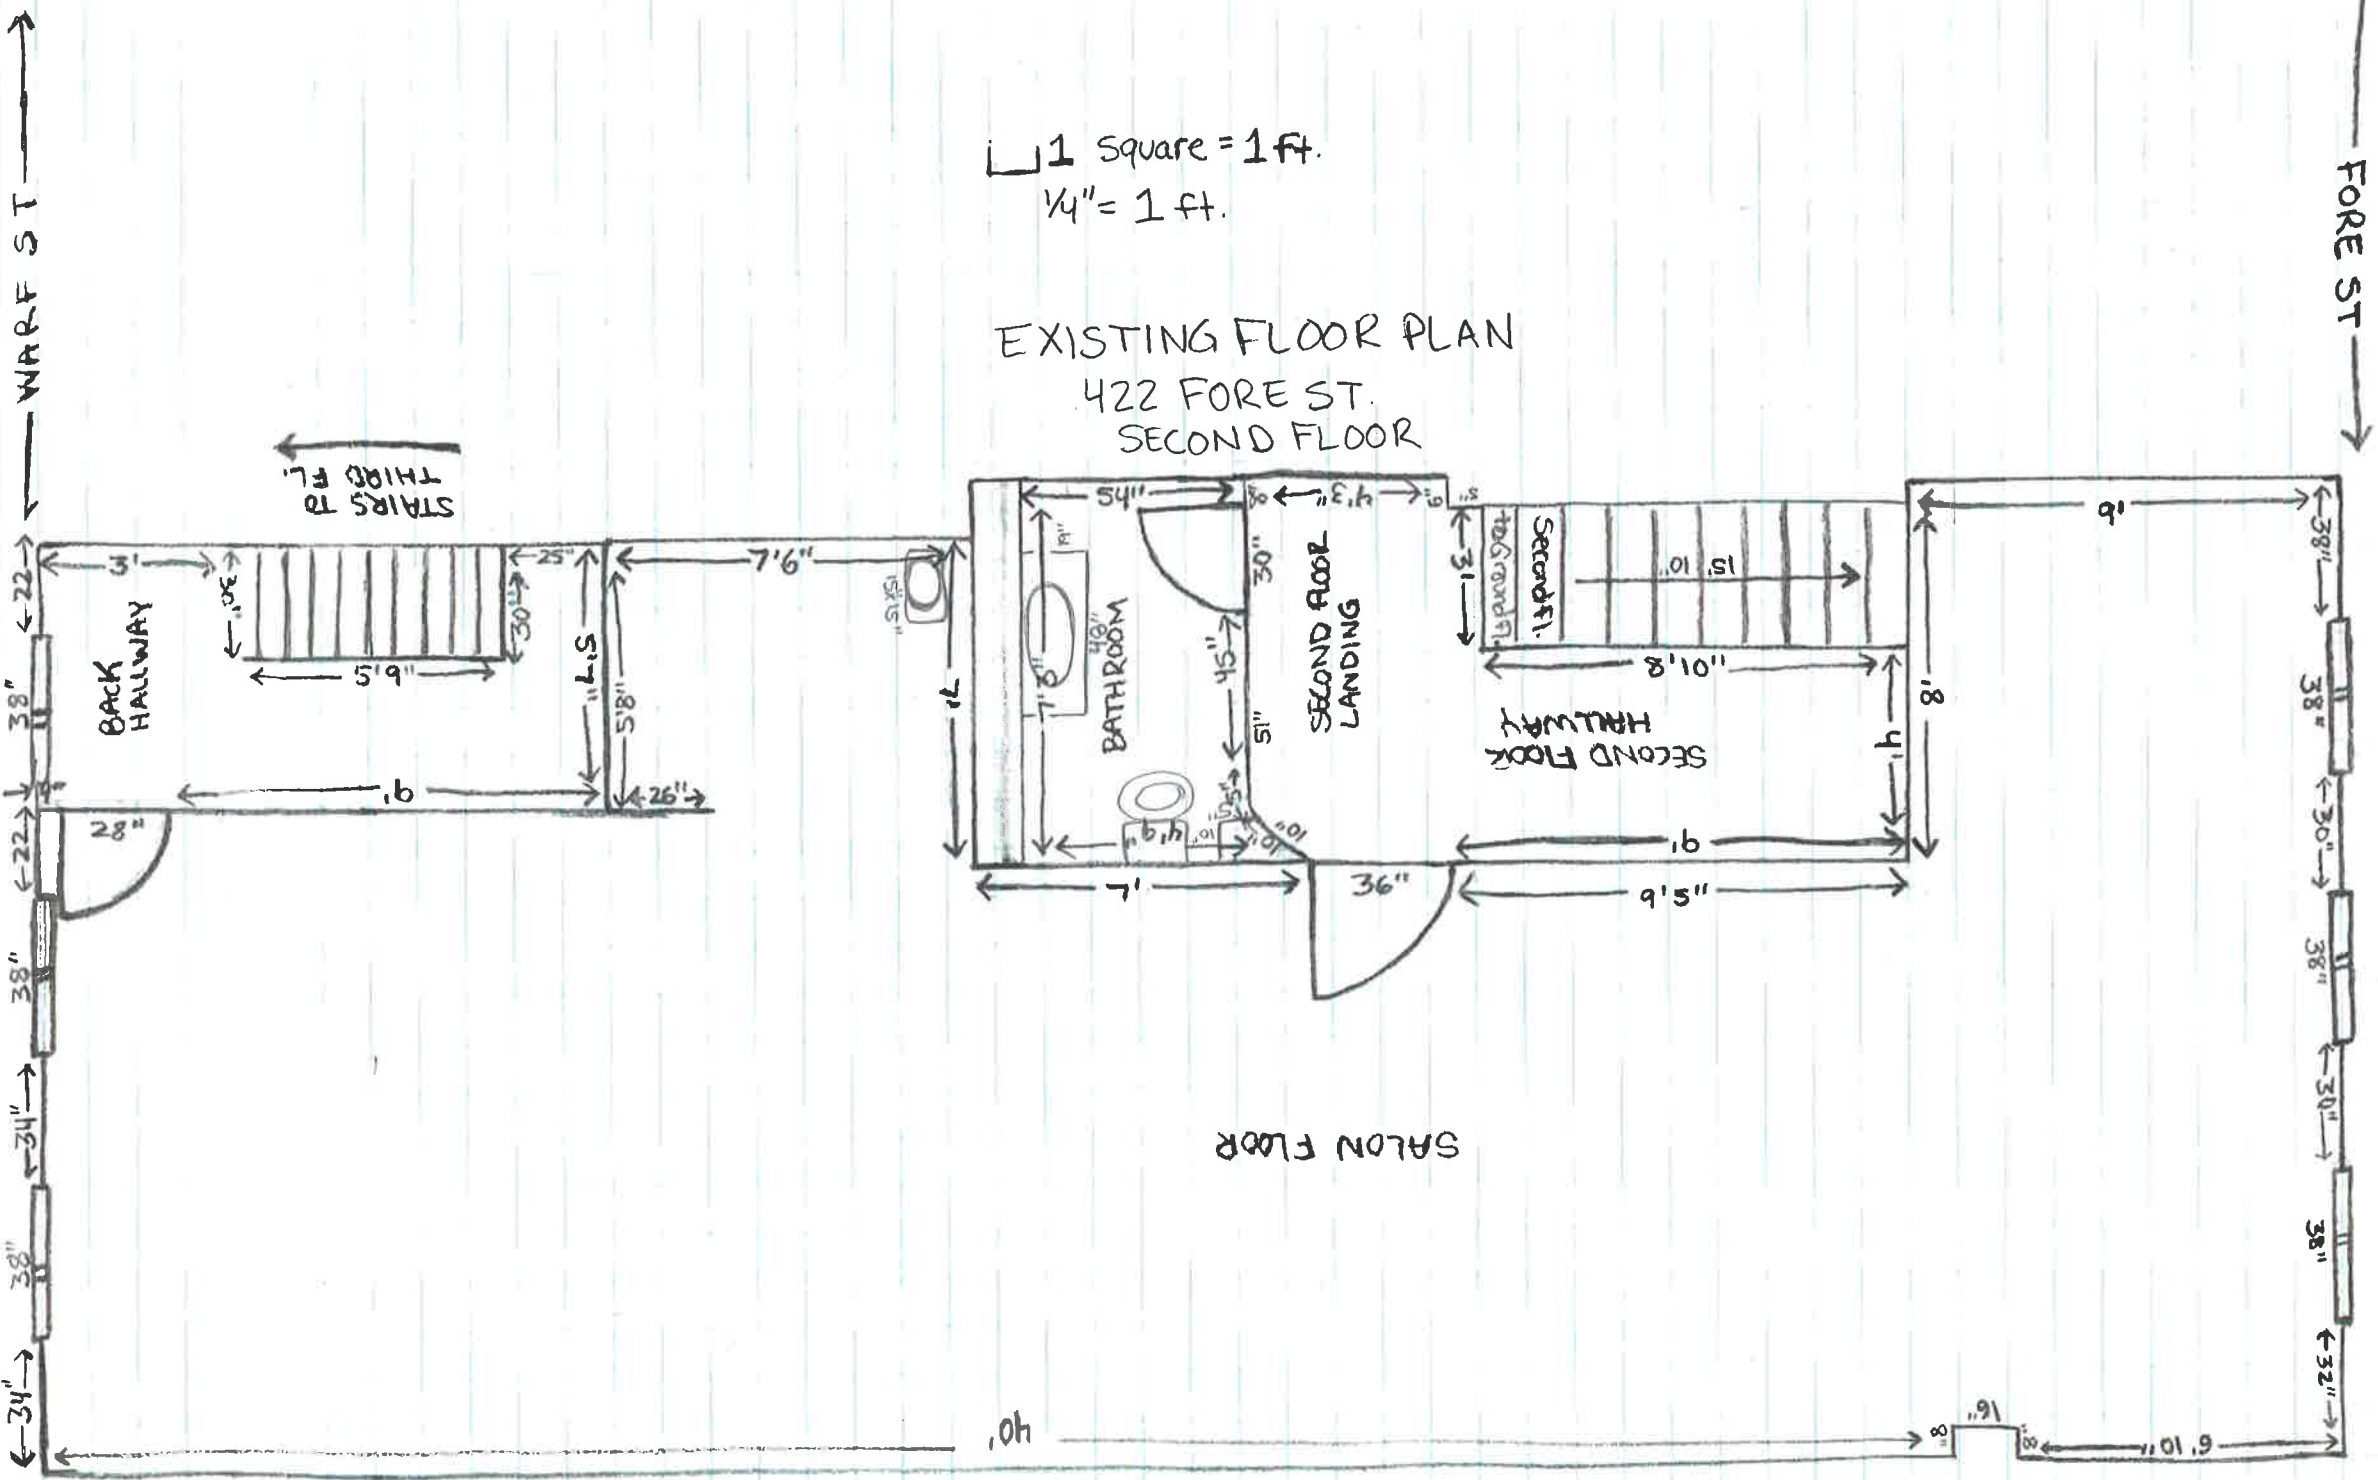

1 Square = 1 ft.  
1/4" = 1 ft.

EXISTING FLOOR PLAN  
422 FORE ST.  
SECOND FLOOR

SALON FLOOR