


1 Square = 1 ft.
1/4" = 1 ft.

PROPOSED FLOOR PLAN

422 FORE ST. SECOND FLOOR

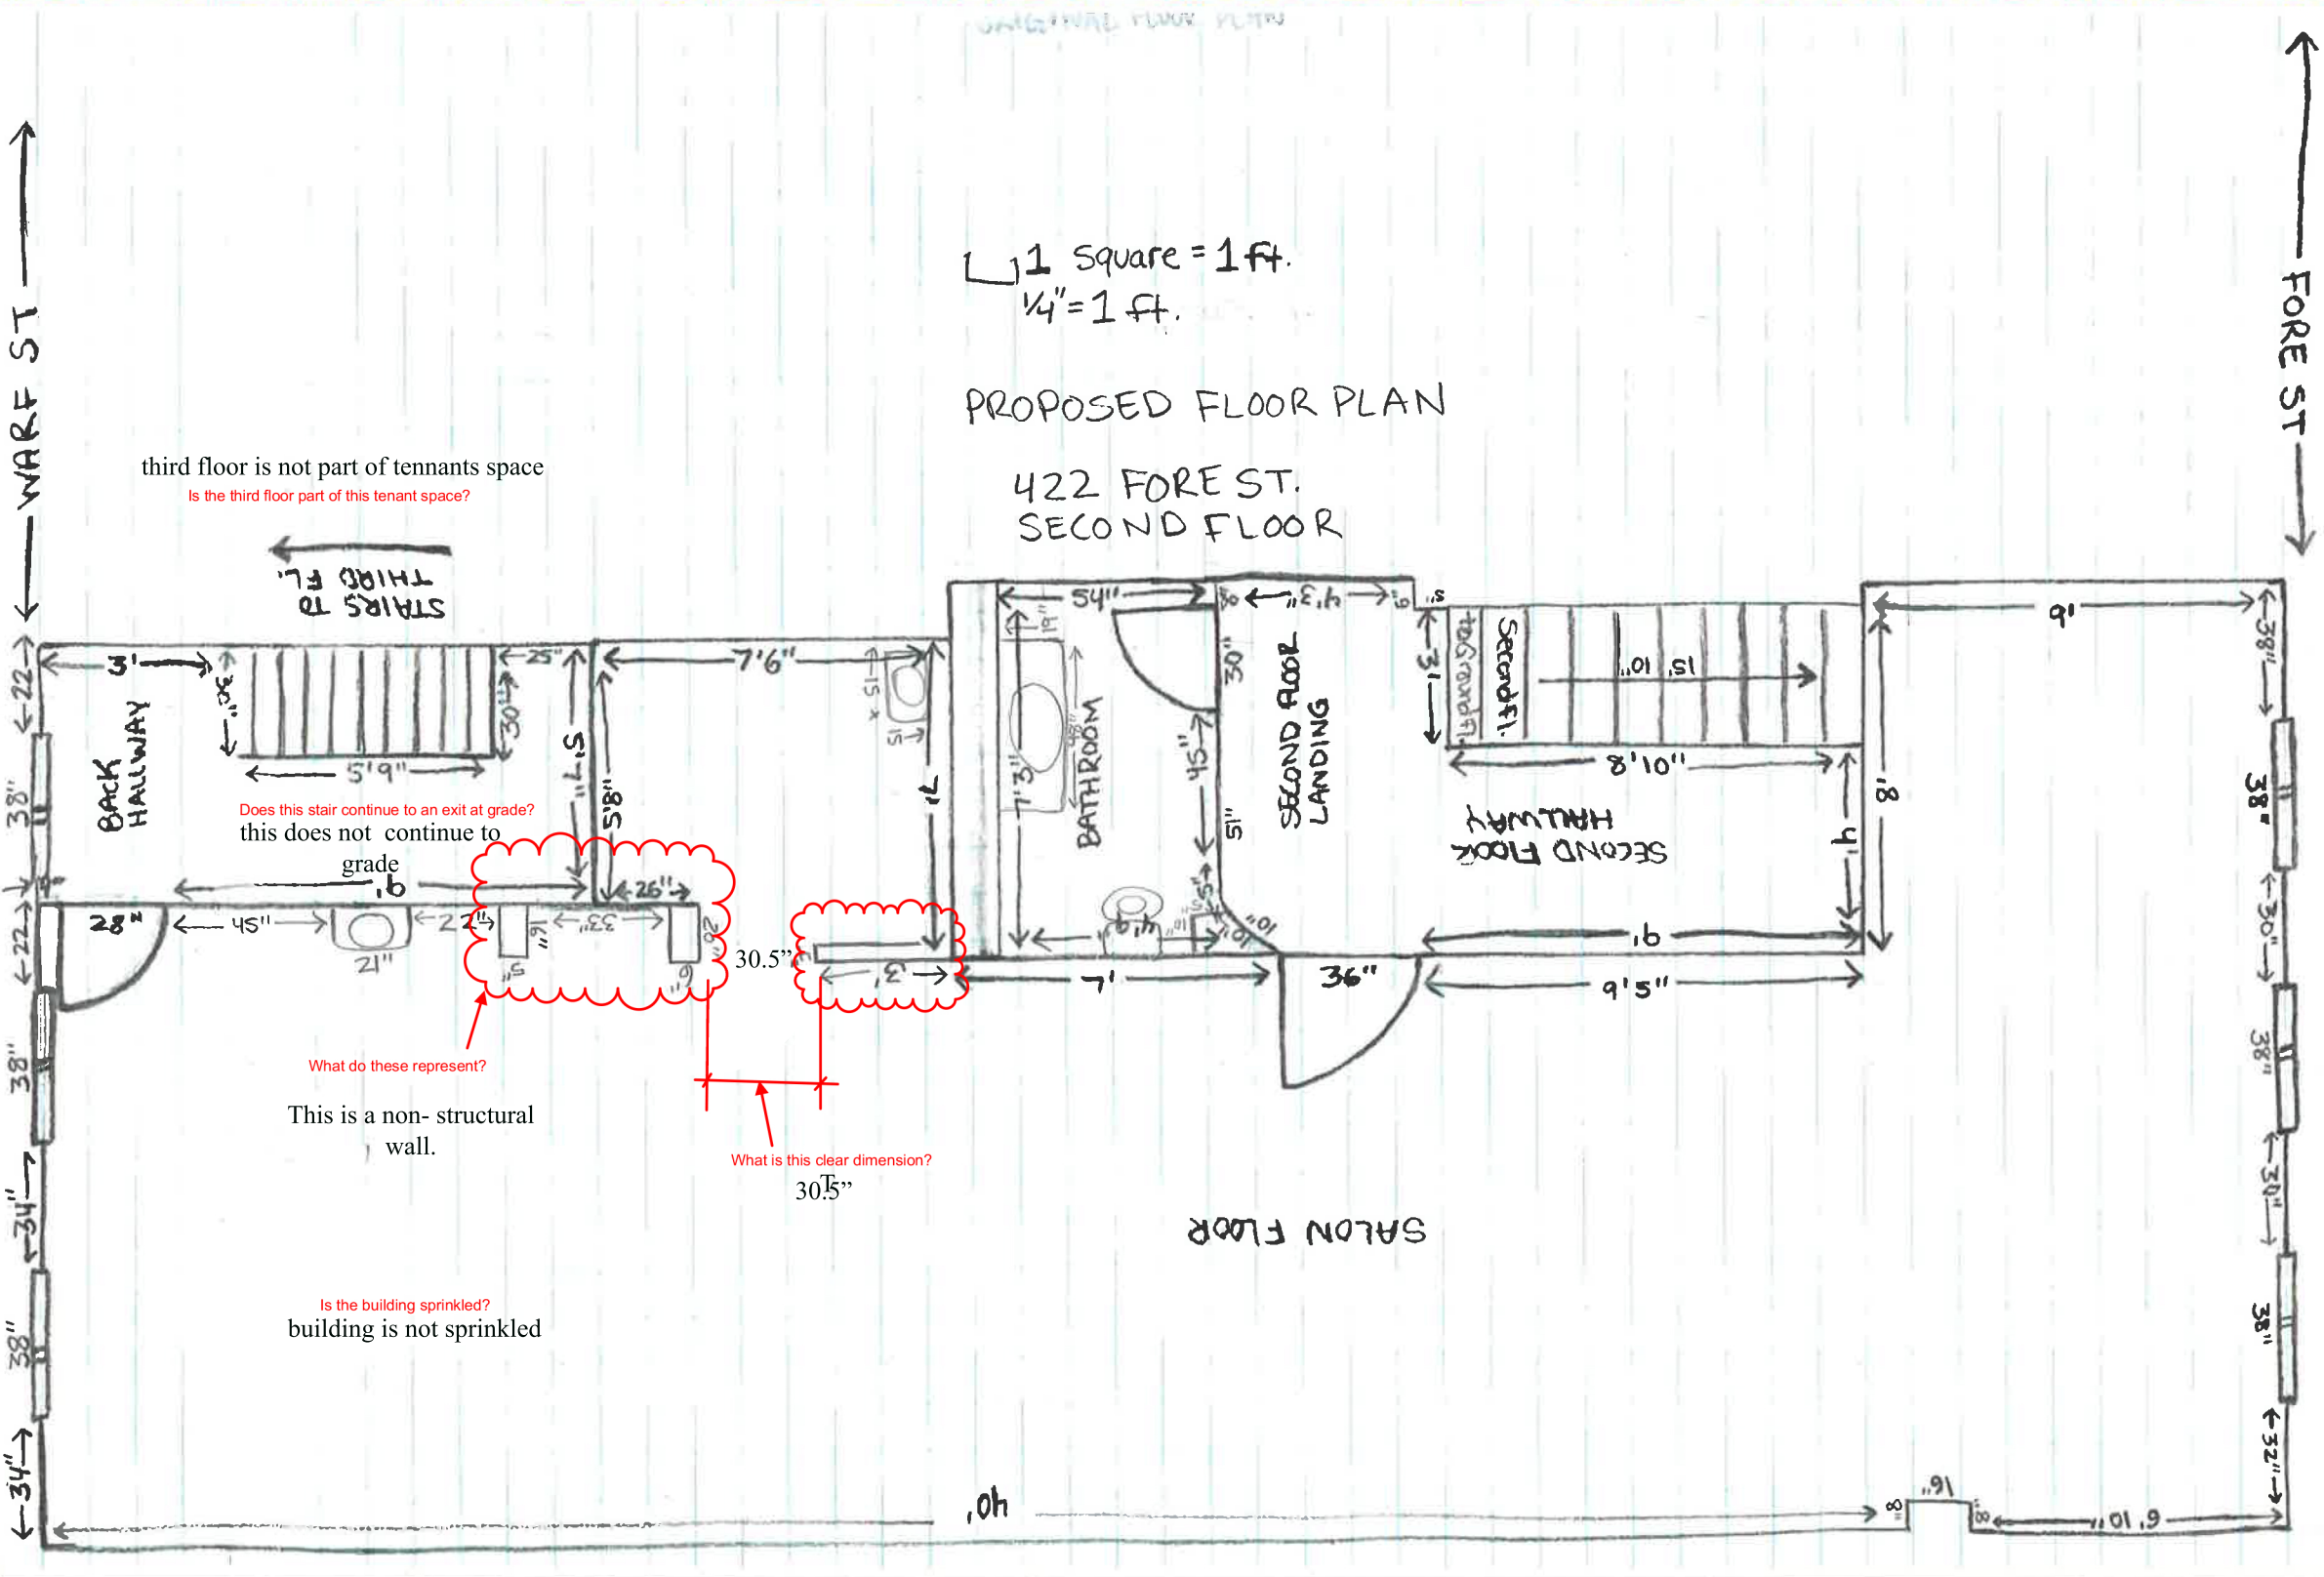

third floor is not part of tenants space
Is the third floor part of this tenant space?

STAIRS TO
THIRD FL.

Does this stair continue to an exit at grade?
this does not continue to grade

What do these represent?

This is a non- structural wall.

What is this clear dimension?

Is the building sprinkled?
building is not sprinkled

SALON FLOOR