


WHARF ST.

EXHIBIT A

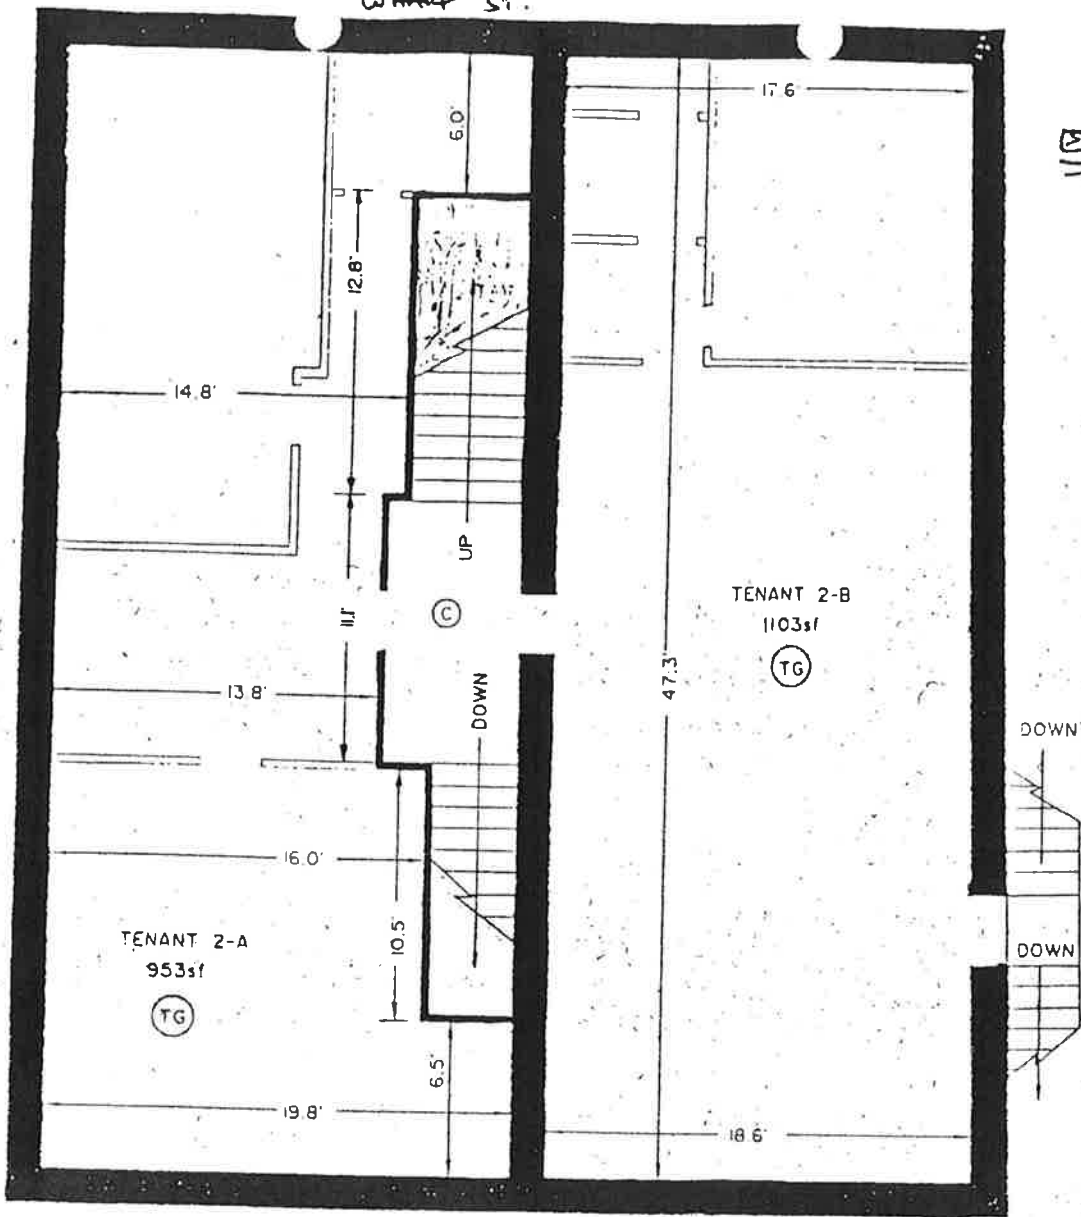

(GROSS AREA-FLOOR 2 = 2145sf)

FORE ST.

IND
 space
 sal space (or unknown)
 able area
 eo
 ss (see note 3)

ENGINEER'S STAMP IS FOR BUILDING
 MEASUREMENTS AND AREA CALCULATIONS
 ONLY.



BUILDING SKETCH
 424 FORE ST.
 PORTLAND MAINE

MADE FOR

GENDRON
 COMMERCIAL BROKERS

JOB B609-M DATE 10/20/86
 FILE 2927
 SCALE 1" = 5'
 SHEET 2 OF 3

REV 1 SHOW TOTAL GROSS 12/7/86 PLC