


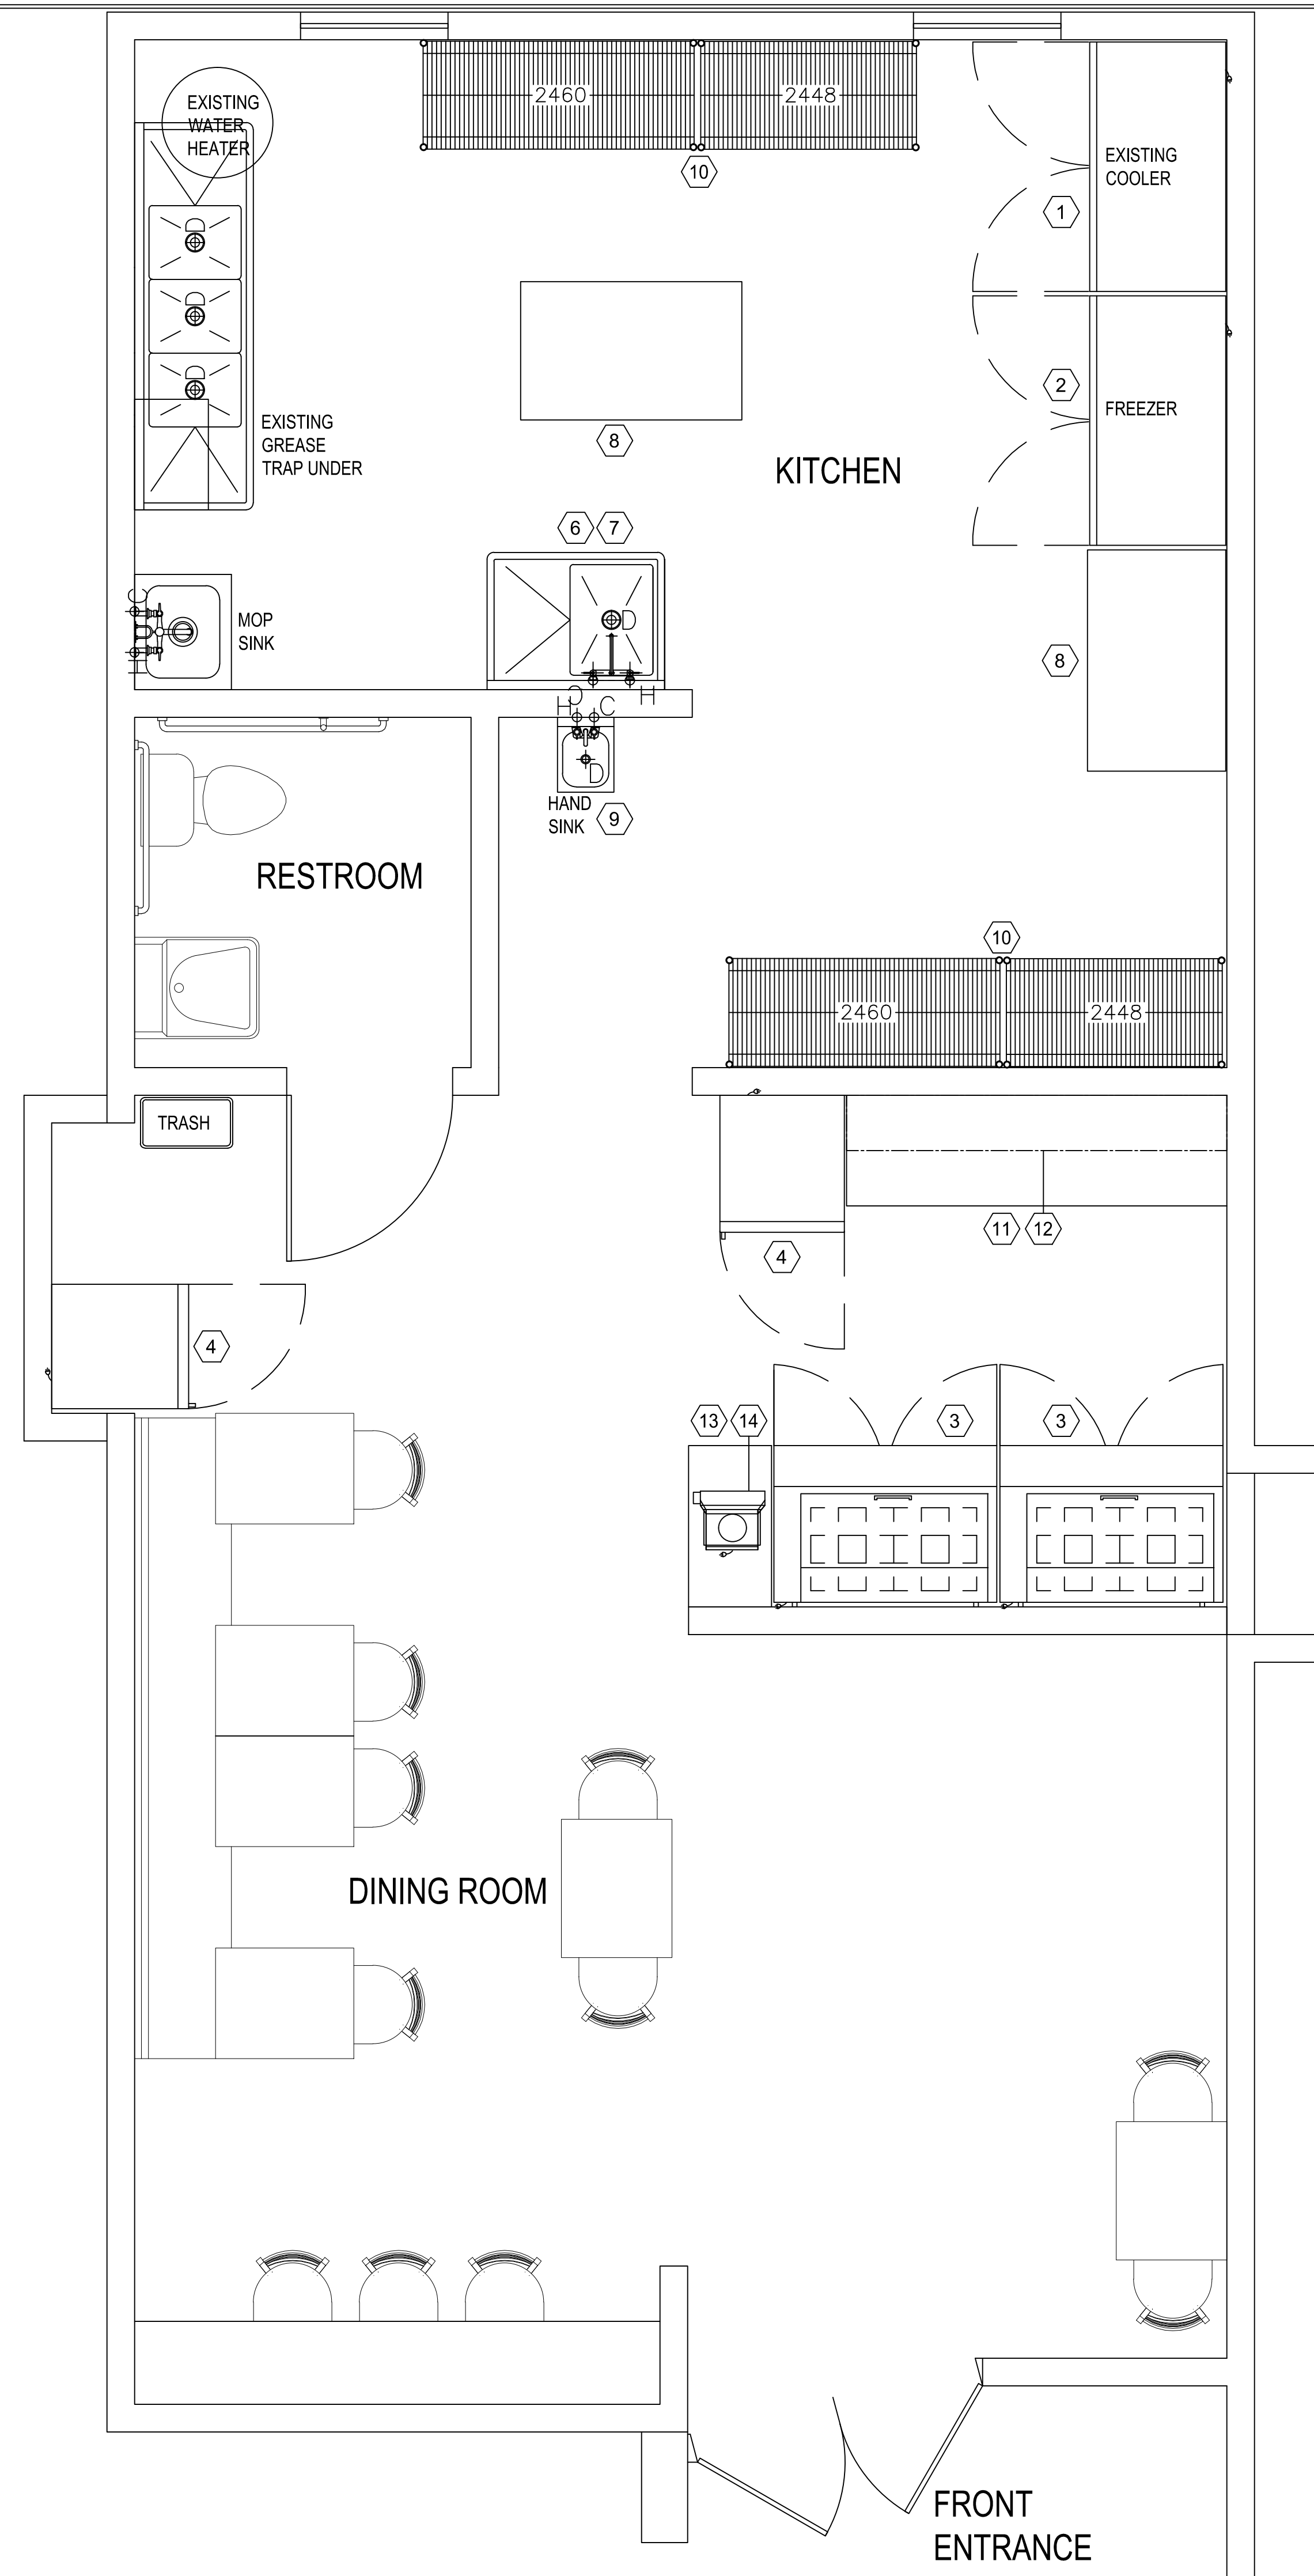

EQUIPMENT LIST

1. REACH-IN REFRIGERATOR
2. REACH-IN FREEZER
3. REFRIGERATED PREP
4. REFRIGERATED MERCHANDISER
5. REFRIGERATED MERCHANDISER
6. ONE COMP'T SINK
7. FAUCET
8. WORK TABLE
9. HAND SINK
10. WIRE SHELVING
11. COUNTER
12. OVER SHELF
13. COUNTER
14. P.O.S.



ATM A. F. McDONALD & ASSOCIATES FOOD FACILITIES CONSULTANT - DESIGNER 735 Main Street Shrewsbury, MA 01545 Tel: 508.845.9891 Cell: 508.479.3511	
REVISED 06/04/18	
REVISED 05/31/18	
REVISED 05/28/18	
REVISED 05/24/18	
SCALE: 1/2"=1'-0"	DATE: 05/23/18
PROJECT: CRUNCHY POKE LLC 426 FORE STREET PORTLAND, ME 04101	
CLIENT: -	
JOB#:	SHEET#: K-1
DRAWING: PRELIMINARY FOOD SERVICE EQUIPMENT PLAN	