



**SHEET NOTES**

- 01 GC TO DEMOLISH ALL WALLS, DOORS AND FRAME SHOWN DASHED. PATCH + REPAIR ADJACENT SURFACES AS REQUIRED TO "LIKE NEW" CONDITION
- 02 REMOVE POWER/DATA OUTLETS IN WALL. PATCH AND REPAIR ALL HOLES TO RECEIVE NEW FINISH
- 03 REMOVE PORTION OF WALL AS TO ALLOW FOR NEW DOOR/FRAME. COORDINATE W/ NEW WORK. PATCH AND REPAIR EXIST WALL AS REQUIRED
- 04 RELOCATE EXIST FIRE EXTINGUISHER. PATCH AND REPAIR AS REQUIRED. COORDINATE W/ NEW WORK



2 CITY CENTER, PORTLAND, ME 04101

**Gensler**

214 North Tryon Street  
Suite 2320  
Charlotte, NC 28202  
United States

Tel 704.377.2725  
Fax 704.377.2807

URS CORPORATION  
MEP ENGINEERS  
27777 FRANKLIN ROAD  
SUITE 2000  
SOUTHFIELD, MI 48034  
Tel 248.204.5900  
Fax 248.204.5901

MONAGHAN WOODWORKS  
100 COMMERCIAL STREET  
SUITE 212  
PORTLAND, ME 04101  
Tel 207.775.2883  
Fax 207.772.6726

**GENERAL NOTES**

- A REFER TO C00.01, C00.02 FOR ADDITIONAL NOTES, SYMBOLS AND SCHEDULES.
- B SHADED AREAS INDICATE AREAS NOT IN CONTRACT. COORDINATE WITH ENGINEERS DRAWINGS FOR FULL EXTENT OF DEMOLITION.
- C CONTRACTOR TO PROTECT EXISTING MECHANICAL UNITS TO REMAIN DURING CONSTRUCTION. COORDINATE WITH ENGINEERS DRAWINGS
- D CONTRACTOR TO SURVEY EXISTING PERIMETER AND CORE WALL SURFACES FOR AREAS OF DAMAGE OR SURFACES INCONSISTENCIES. PATCH AND REPAIR AREAS TO MAINTAIN INTEGRITY OF THERMAL ENVELOPE AND TO PROVIDE SMOOTH AND EVEN WALL SURFACE.
- E GC SHALL OBTAIN A COPY OF THE BUILDING MANAGEMENT'S RULES AND REGULATIONS AND COMPLY WITH THEM IN ALL MATTERS RELATED TO THE SCOPE OF THE WORK.
- J USE DESIGNATED ELEVATOR ONLY. PROVIDE PROTECTION FOR INTERIOR FINISHES DURING DEMOLITION AND CONSTRUCTION.
- K REMOVE ALL EXISTING CEILING SYSTEMS, LIGHT FIXTURES AND DEVICES AS NEEDED TO ACCOMMODATE NEW LAYOUT. UNO.
- L COMPLY WITH APPLICABLE LOCAL, STATE AND FEDERAL CODES AND REGULATIONS PERTAINING TO SAFETY OF PERSONS, PROPERTY AND ENVIRONMENTAL PROTECTION.
- M PROVIDE AND MAINTAIN BARRICADES, LIGHTING, AND GUARDRAILS AS REQUIRED BY APPLICABLE CODES AND REGULATIONS TO PROTECT OCCUPANTS OF BUILDINGS AND WORKERS.
- N ERECT AND MAINTAIN DUSTPROOF PARTITIONS AS REQUIRED TO PREVENT SPREAD OF DUST, FUMES, AND SMOKE, ETC. TO OTHER PARTS OF THE BUILDING. ON COMPLETION, REMOVE PARTITIONS AND REPAIR DAMAGED SURFACES TO MATCH ADJACENT SURFACES.
- P IF DEMOLITION IS PERFORMED IN EXCESS OF THAT REQUIRED, RESTORE EFFECTED AREAS AT NO COST TO THE OWNER.
- Q EXISTING SIGNAGE AND DIRECTORIES TO BE REMOVED AND STORED FOR POTENTIAL REUSE.
- R ALL WIRING TO EXISTING PANELS OR REUSED WITH THE APPROVAL OF THE ELECTRICAL ENGINEER.
- S ABANDONED TEL/DATA LINES TO BE REMOVED, INCLUDING WIRING, ABANDONED ELECTRICAL, TELEPHONE, AND DATA CABLING AND DEVICES, UNO.
- T RELOCATE EXISTING FIRE EXTINGUISHER.

Date	Description
08/08/14	ISSUED FOR CONSTRUCTION

Seal / Signature

**Project Name**  
URS - PORTLAND


**Project Number**  
59 6222 900

**Scale**  
As indicated

**Description**  
DEMOLITION PLAN - LEVEL 02

**A01.02**

- AREA NOT IN CONTRACT
- EXISTING PARTITION TO DEMOLISH
- EXISTING PARTITION TO REMAIN

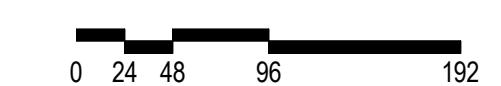

**1 DEMOLITION PLAN - LEVEL 02**

SCALE: 1/4" = 1'-0"