




07 CEILING TRIM @ PERIMETER
SCALE: 3" = 1'-0"

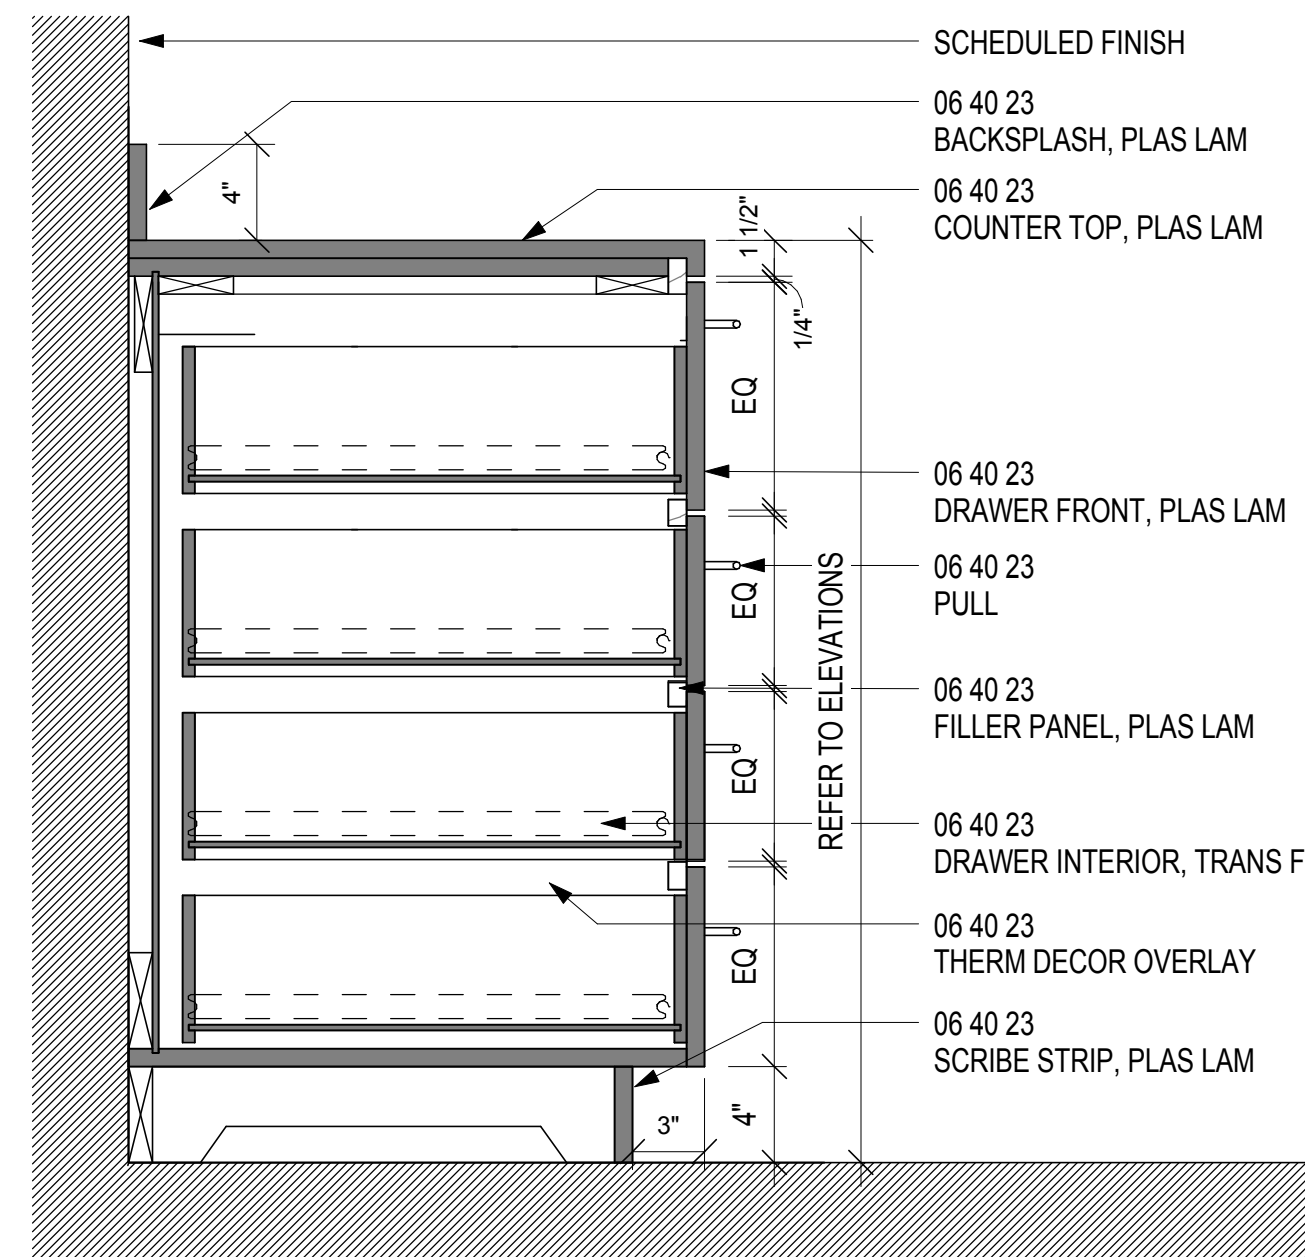


04 BASE W/ 4 DRAWERS
SCALE: 1 1/2" = 1'-0"

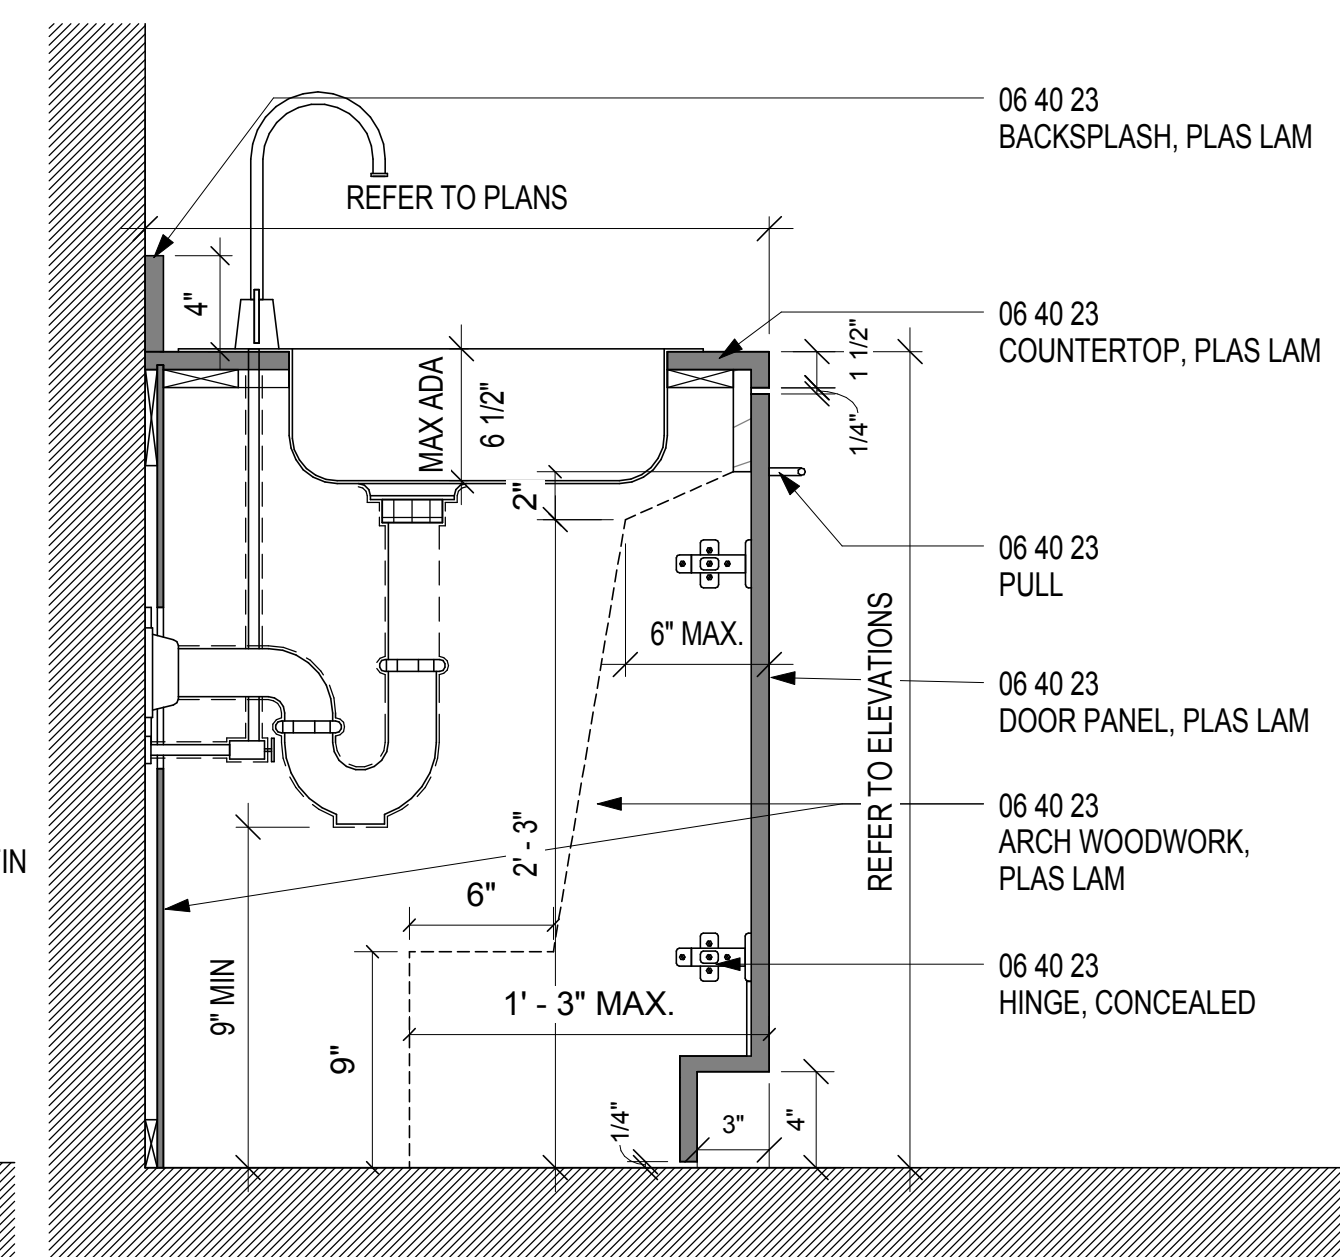


01 ADA CABINET W/ SINK
SCALE: 1 1/2" = 1'-0"

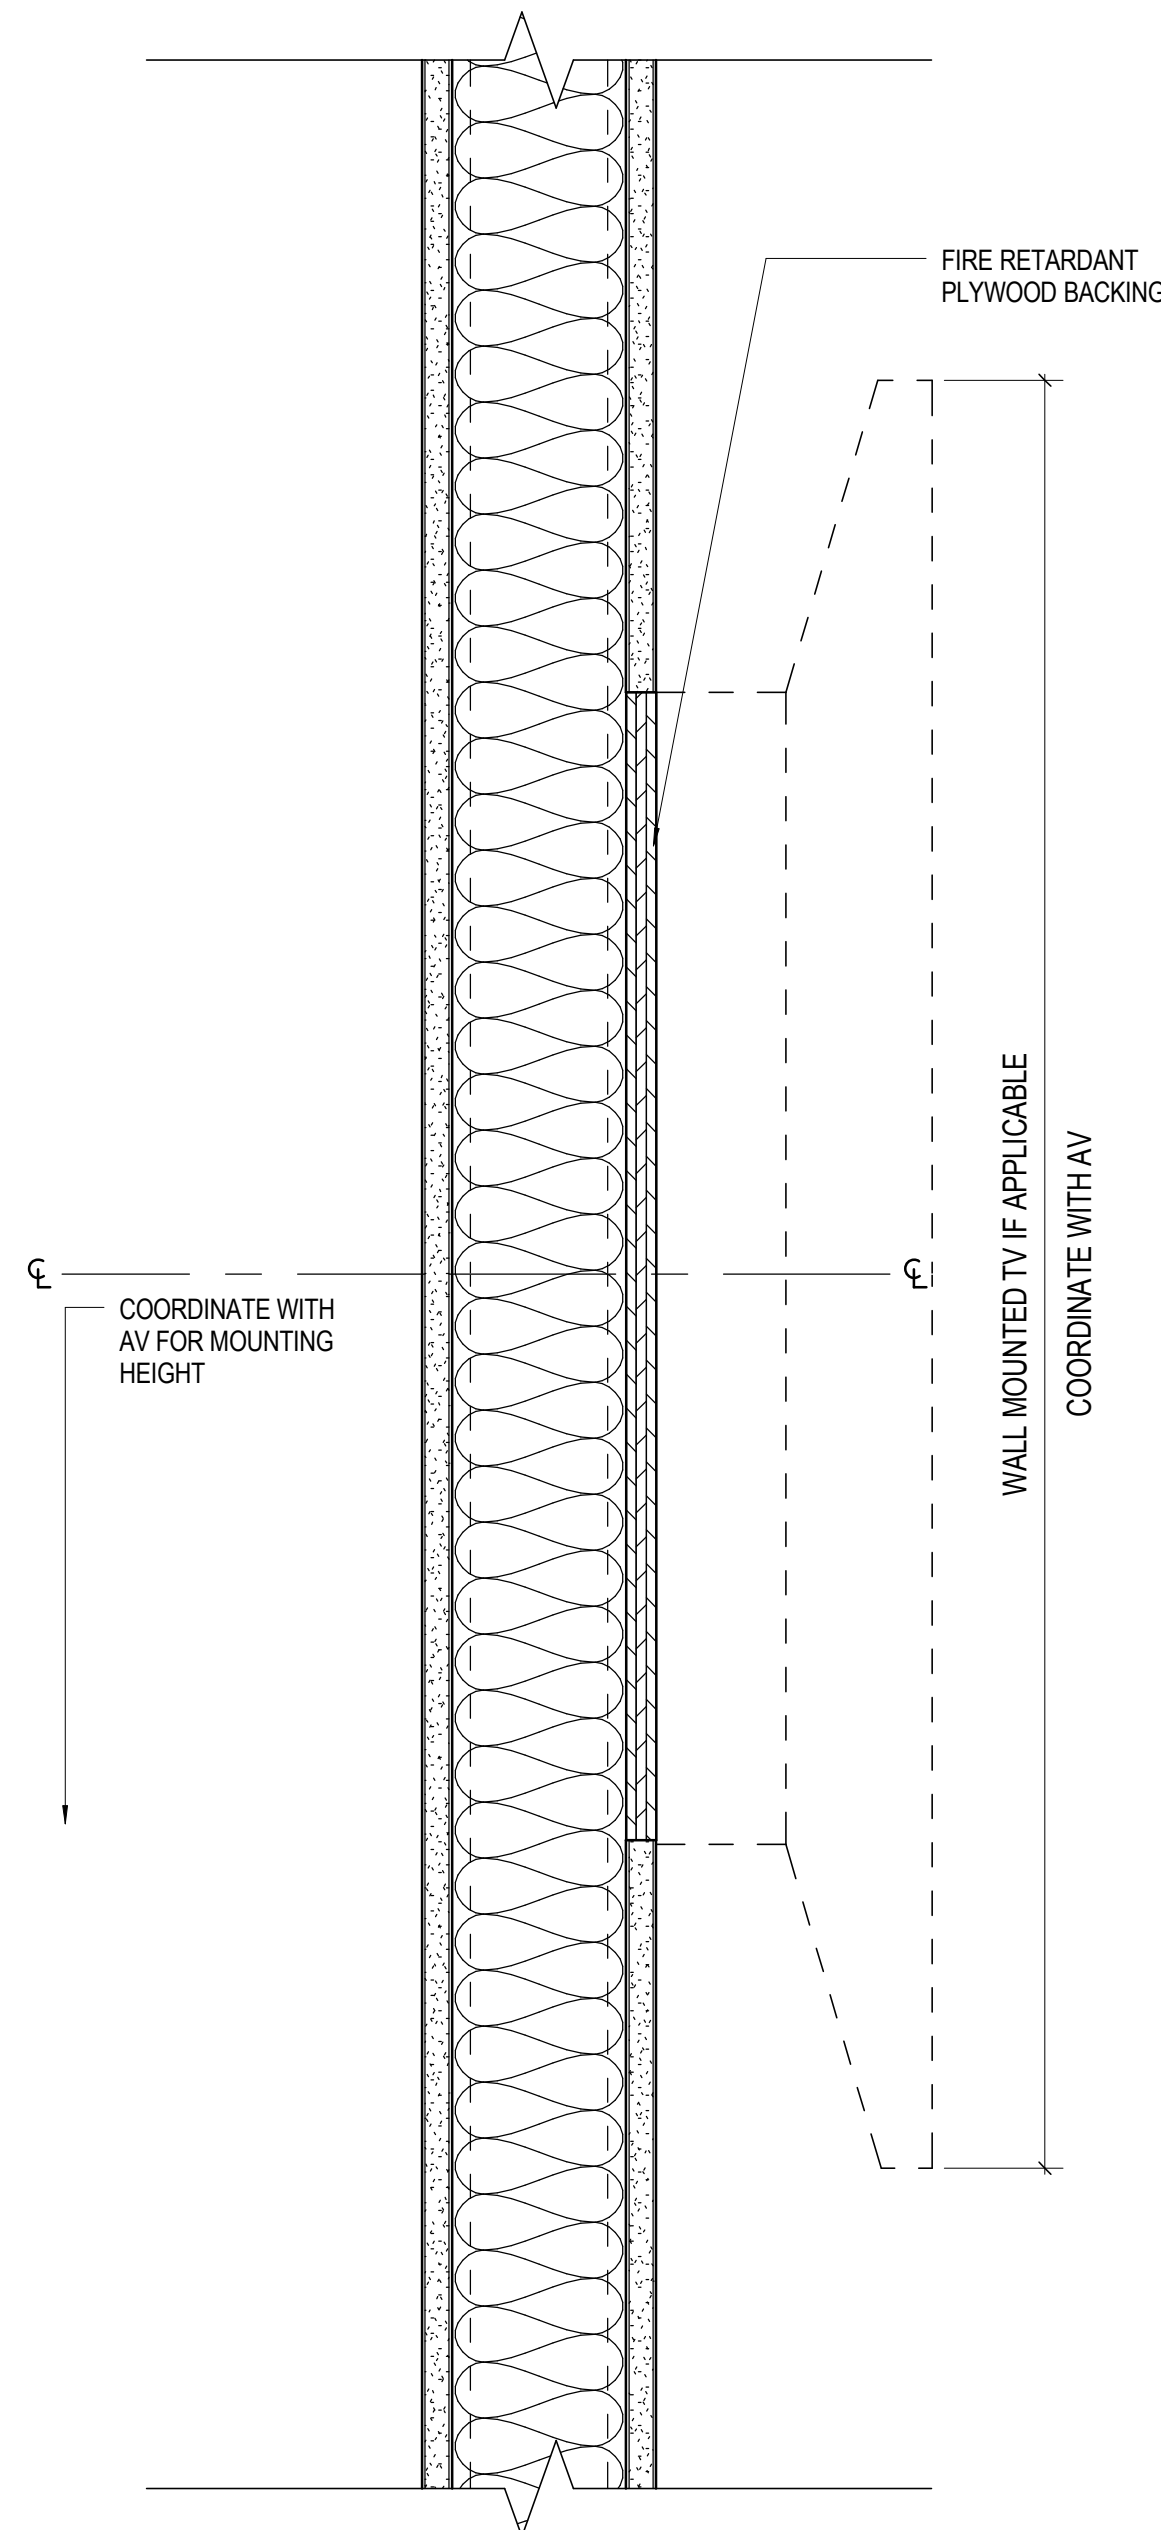


08 TYPICAL DISPLAY SECTION
SCALE: 3" = 1'-0"

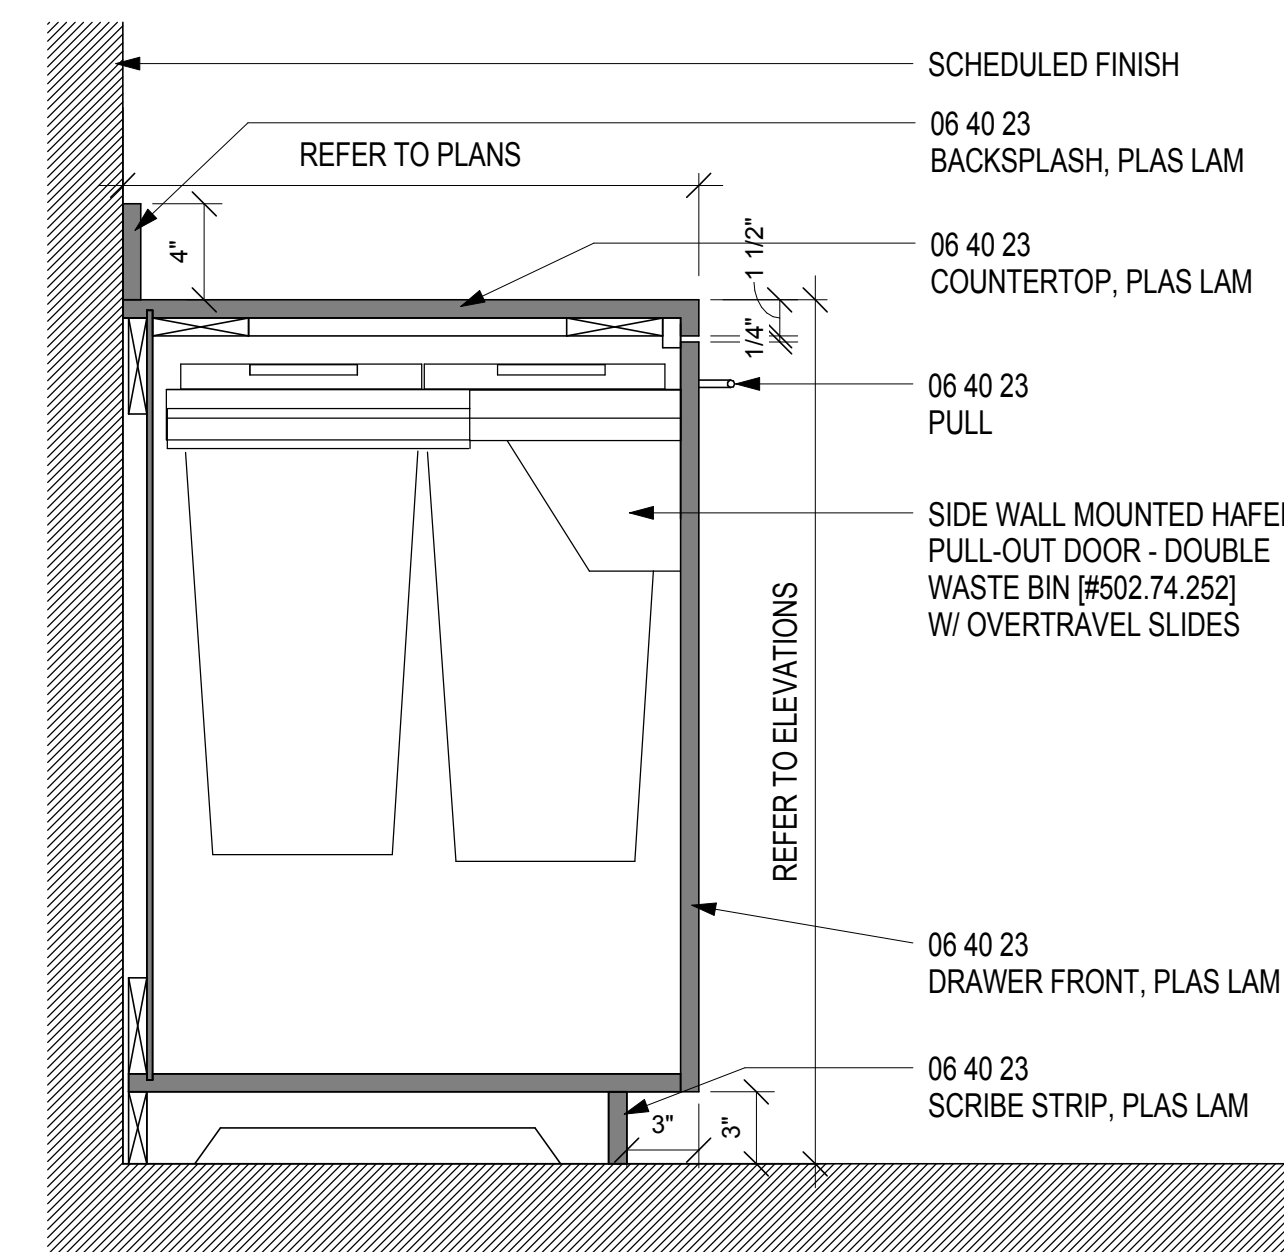


05 BASE W/ PULL-OUT TRASH
SCALE: 1 1/2" = 1'-0"

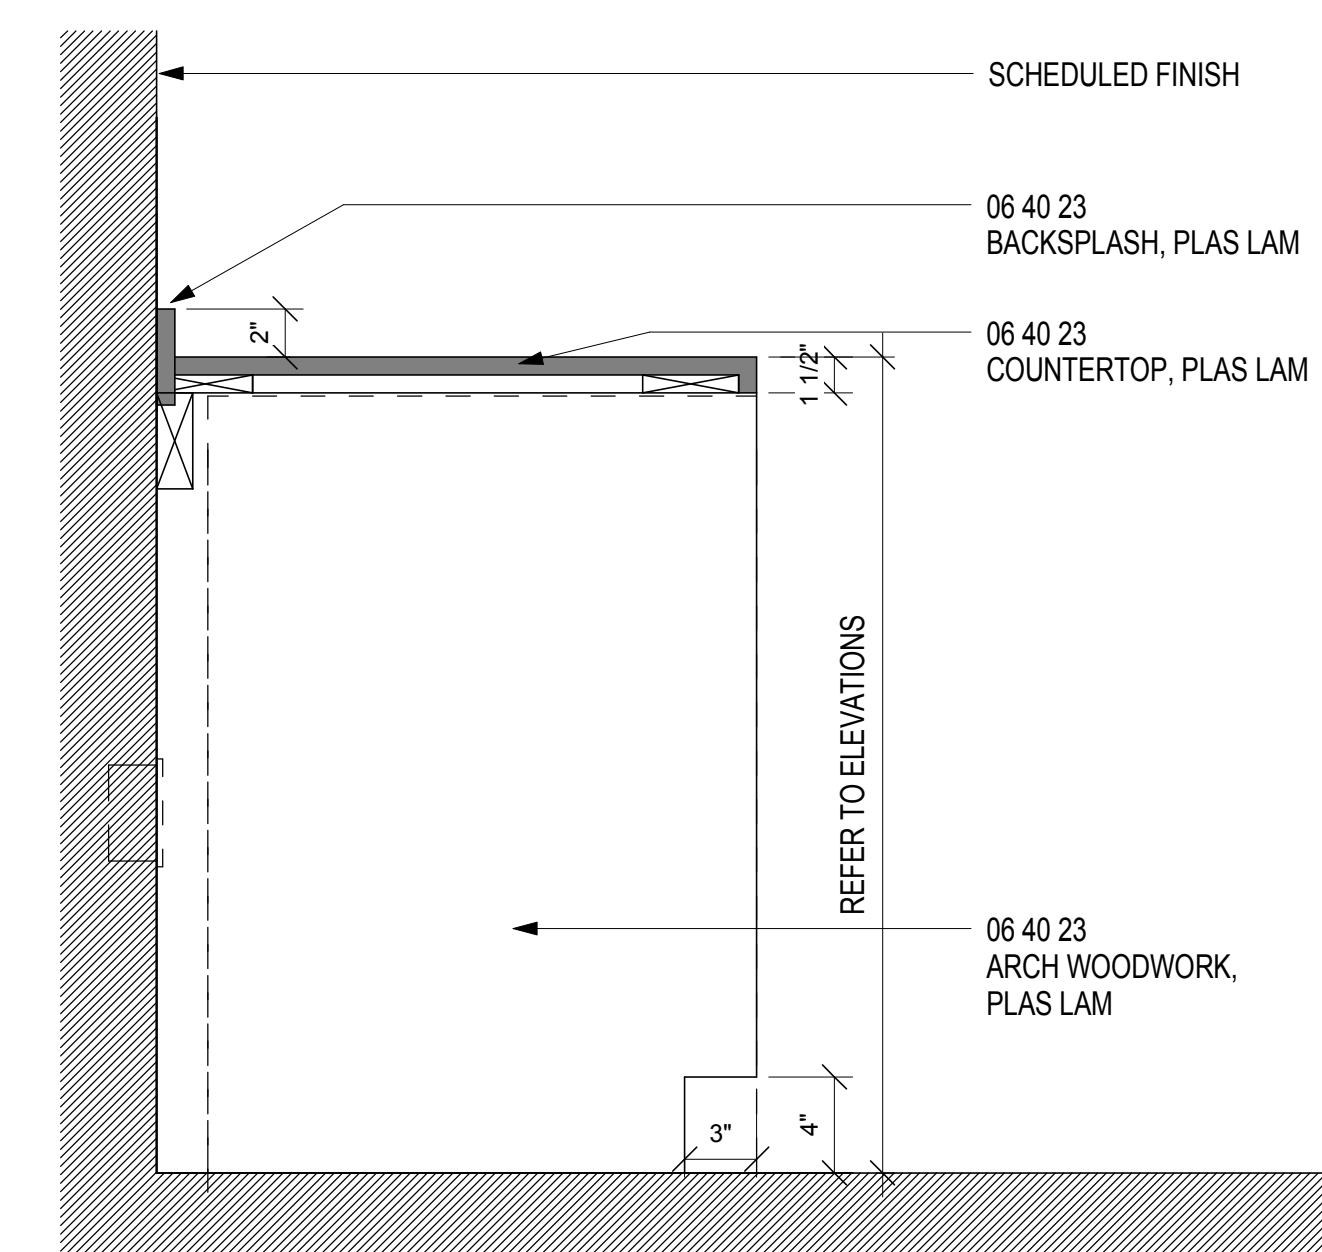

02 BASE W/ EQUIPMENT
SCALE: 1 1/2" = 1'-0"

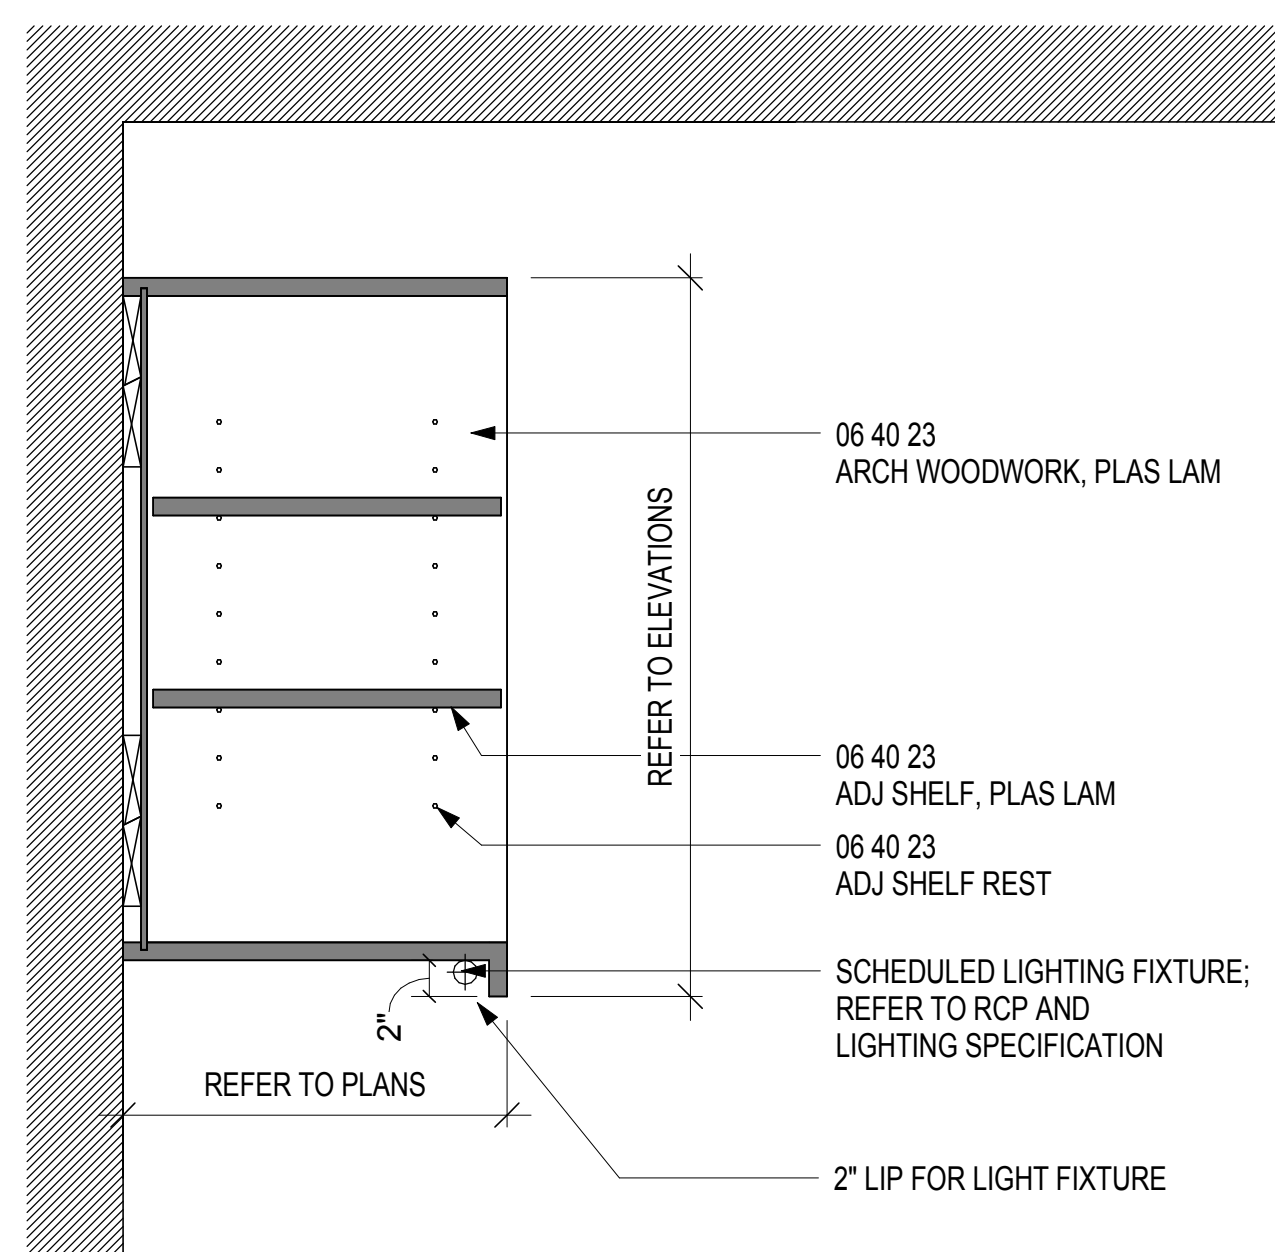

06 CABINET W/ OPEN SHELVES & UNDER LIGHT
SCALE: 1 1/2" = 1'-0"

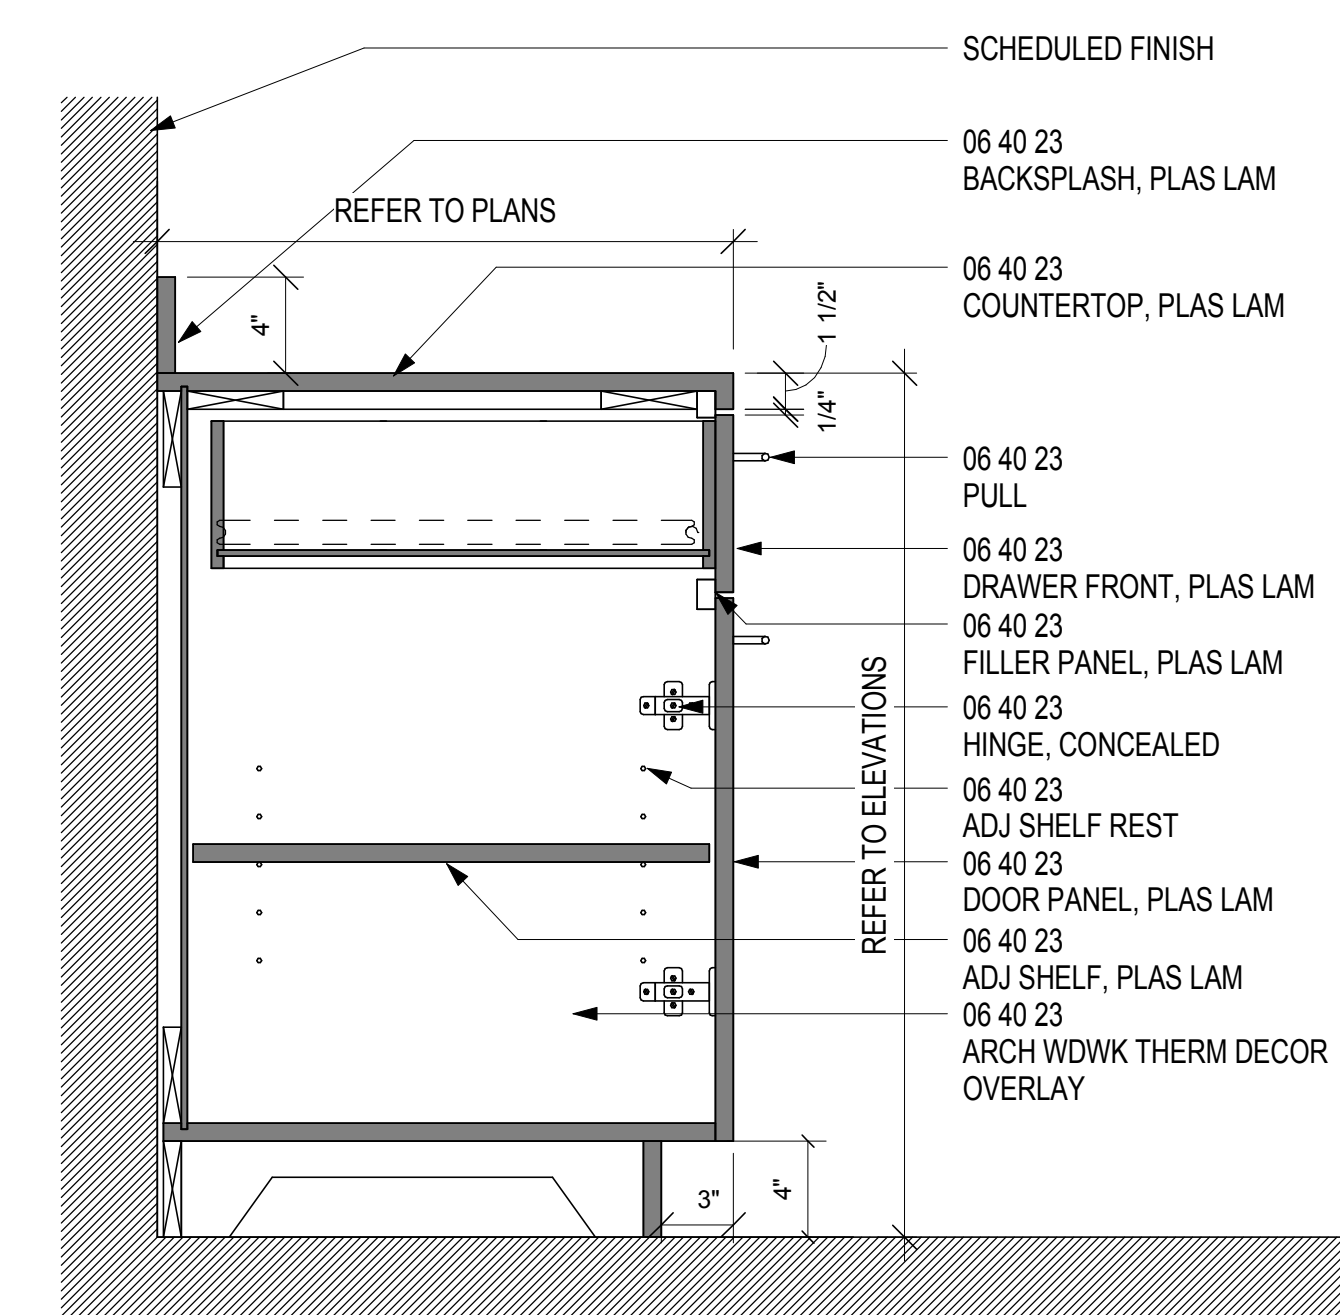

03 BASE W/ ONE DRAWER & DOOR
SCALE: 1 1/2" = 1'-0"

Date	Description
08/08/14	ISSUED FOR CONSTRUCTION

Seal / Signature

Project Name
URS - PORTLAND

Project Number
59 6222.900

Scale
As indicated

Description
DETAILS - MILLWORK/CEILING

A12.01