

GRAPHIC SYMBOLS (CONT.)

CONSTRUCTION

1 COLUMN GRID REFERENCE NUMBER
COLUMN GRID LINES AND REFERENCE NUMBER

EXISTING CONSTRUCTION TO REMAIN
EXISTING CONSTRUCTION TO BE DEMOLISHED
NEW PARTITION
1 HR. RATED PARTITION
2 HR. RATED PARTITION
3 HR. RATED PARTITION
4 HR. RATED PARTITION
SMOKE PARTITION
EGRESS PATH PRIMARY
EGRESS PATH SECONDARY

MILLWORK
MILLWORK ABOVE

DETAIL NUMBER
SHEET NUMBER
DESCRIPTION OF SIMILAR OR OPPOSITE

AREA TO BE DETAILED

LOCATION ON SHEET WHERE ELEVATION IS SHOWN
DIRECTION OF ELEVATION

2 SHEET NUMBER WHERE ELEVATION IS SHOWN
INTERIOR AND EXTERIOR ELEVATION MARKER

REVISION REFERENCE NUMBER
REVISION CLOUD DEPICTING AREA REVISED

NAME ROOM NAME
ROOM NUMBER

01 SHEETNOTE REFERENCE

1 ASA WALL TYPE REFERENCE

FIRE RATING

DOOR REFERENCE NUMBER (REFER TO DOOR SCHEDULE)

DOOR NUMBER
DOOR TYPE

DOOR NUMBER
DOOR TYPE | HARDWARE TYPE

WINDOW REFERENCE NUMBER (REFER TO WINDOW SCHEDULE)

MILLWORK REFERENCE NUMBER (REFER TO MILLWORK SCHEDULE)

ELEVATION DATUM REFERENCE

+6" FLOOR ELEVATION TRANSITION

MATCH LINE SEE XXXX MATCH LINE SYMBOL

ALIGN WITH ESTABLISHED / ADJACENT SURFACES

WALL MOUNTED LIFE SAFETY EQUIPMENT AND DEVICES

FIRE WARDEN STATION SYMBOL

WALL MOUNTED FIRE ALARM STROBE SYMBOL

FIRE ALARM PULL SYMBOL

FEC WALL MOUNTED, FIRE EXTINGUISHER CABINET

WALL MOUNTED FIRE EXTINGUISHER

WALL MOUNTED FIRE HOSE CABINET

WALL MOUNTED FIRE VALVE

WALL MOUNTED FIRE VALVE CABINET

FINISH

XXXX WALL FINISH TAG
BASE FINISH TAG

EXTENT OF FINISH TYP.

XXXX WALL FINISH TAG

XXXX SPECIAL FINISH TAG

XXXX FLOOR FINISH TAG

XXXX CEILING FINISH TAG

CHANGE IN FLOOR FINISH

ELEVATION INDICATION

GLASS SYMBOL

MASONRY COURSING

WOOD VENEER

STONE

GRAPHIC SYMBOLS (CONT.)

SECTION INDICATIONS

ACOUSTICAL CEILING TILE

ALUMINUM

BRICK

CARPET

CONCRETE

CONCRETE MASONRY UNIT

CUT STONE

EARTH

FABRIC WRAPPED PANEL

GLASS

GRAVEL

GYPSUM PLASTER

INSULATION (LOOSE OR BATT)

INSULATION (RIGID)

METAL

PLASTIC

PLYWOOD

PRE-CAST PANELS

SAND OR GROUT

STONE

WOOD (FINISHED)

WOOD (CONTINUOUS MEMBER)

WOOD (INTERRUPTED MEMBER)

REFLECTED CEILING

ACOUSTICAL CEILING AND GRID

CEILING HEIGHT CHANGE SYMBOL

FINISH CEILING HEIGHT SYMBOL

GRID STARTPOINT SYMBOL

CEILING FINISH TAG

MOTION SENSOR

CEILING MOUNTED SPEAKER

CEILING MOUNTED CAMERA

CEILING MOUNTED SPRINKLER HEAD

CEILING MOUNTED SMOKE DETECTOR

CEILING MOUNTED STROBE LIGHT

CEILING MOUNTED EXIT SIGNS

WALL MOUNTED EXIT SIGNS - PARALLEL

WALL MOUNTED EXIT SIGNS - PERPENDICULAR

E DENOTES EXISTING TO REMAIN

R DENOTES EXISTING TO BE RELOCATED

ACCESS DOOR

LIGHT FIXTURES

FLORESCENT LIGHT FIXTURE

FLORESCENT LIGHT FIXTURE / EMERGENCY CIRCUIT

EXISTING LIGHT FIXTURE TO BE REMOVED

UNDER CABINET FLORESCENT FIXTURE

FLORESCENT STRIP FIXTURE

FLORESCENT PENDANT FIXTURE

RECESSED DOWNLIGHT

RECESSED ADJUSTABLE DOWNLIGHT

RECESSED WALL WASHER

TRACK LIGHTING

SURFACE MOUNTED LIGHT FIXTURE

WALL SCONCE

LIGHT SWITCH

D DIMMER SWITCH

MECHANICAL FIXTURES

RETURN AIR

SUPPLY AIR

CIRCULAR DIFFUSER

LINEAR DIFFUSER

EXHAUST FAN

GRAPHIC SYMBOLS (CONT.)

WALL MOUNTED DEVICES

EQUIPMENT TAG (REFER TO EQUIPMENT SCHEDULE)

WALL MOUNTED FIRE ALARM STROBE

FIRE ALARM PULL

FW FIRE WARDEN STATION

WALL MOUNTED, SINGLE RECEPTACLE - CONVENIENCE

WALL MOUNTED, SINGLE RECEPTACLE - DEDICATED

WALL MOUNTED, SINGLE RECEPTACLE - SEPARATE

WALL MOUNTED, DUPLEX RECEPTACLE - CONVENIENCE

WALL MOUNTED, DUPLEX RECEPTACLE - DEDICATED

WALL MOUNTED, DUPLEX RECEPTACLE - SEPARATE

WALL MOUNTED, QUADRAPLEX RECEPTACLE - CONVENIENCE

WALL MOUNTED, QUADRAPLEX RECEPTACLE - DEDICATED

WALL MOUNTED, QUADRAPLEX RECEPTACLE - HALF DEDICATED

WALL MOUNTED, VOICEDATA RECEPTACLE

WALL MOUNTED, DATA RECEPTACLE

WALL MOUNTED, VOICE RECEPTACLE

WALL MOUNTED, THERMOSTAT

WALL MOUNTED, CABLE TV RECEPTACLE

WALL MOUNTED, AV RECEPTACLE

WALL MOUNTED, AV TROUGH

WALL MOUNTED, ELECTRICAL JUNCTION BOX

WALL MOUNTED, VOICEDATA JUNCTION BOX

WALL MOUNTED, SYSTEMS WORKSTATION PANEL POWER INFED

WALL MOUNTED, SYSTEMS WORKSTATION PANEL VOICEDATA INFED

WALL MOUNTED, CONDUIT STUB-OUT POWER

WALL MOUNTED, CONDUIT STUB-OUT VOICE AND DATA

WALL MOUNTED, CONDUIT STUB-OUT AV

WALL MOUNTED, PLUG MOLD

SECURITY DEVICES

CARD READER

CAMERA

ELECTRIC DOOR BELL PUSH

ELECTRIC DOOR BELL

INTERCOM

REMOTE DOOR RELEASE BUTTON

MOTION SENSOR

INTRUSION ALARM

ELECTRIC DOOR HINGE

ELECTRICAL DOOR HOLD OPEN

ELECTRICAL DOOR RELEASE

ELECTRICAL DOOR MONITOR CONTACT

DOUBLE DOOR MONITOR CONTACT

ELECTRIC LOCKSET


ELECTRIC KEY SWITCH

ELECTRIC STRIKE

MAGNETIC LOCKSET

ABBREVIATIONS

ORNA	ORNAMENTAL OVERFLOW OVERHEAD	A	AND ACCESSORY
P	PARTICLE BOARD	ACOUS	ACOUSTICAL
PEDR	PEDESTRIAN	AF	ABOVE FINISHED FLOOR
PLAM	PLASTIC LAMINATE	AL	ALUMINUM
PLAS	PLASTER	ALT	ALTERNATE
PLSTC	PLASTIC	ANNUNC	ANNUNCIATOR
PLYWD	PLYWOOD	ANOD	ANODIZED
PNL	PANEL	APPL	APPLIANCE
POLYST	POLYSTRENE	ARCH	ARCHITECT(URAL)
PORT	PORTABLE	AUTO	AUTOMATIC
PREFAB	PREFABRICATED	AVG	AVERAGE
PREFIN	PREFINISHED	B	BOARD
PRTECN	PROTECTION	BLDG	BUILDING
PTN	PARTITION	BLKG	BLOCKING
R	ROOF DRAIN	BOLL	BOLLARD
RD	ROOF DRAIN LEADER	BRDLM	BROADLOOM
RDL	READER	BU	BUILT UP
RDR	RECESSED RECEPTACLE	C	CABINET
RECES	RECEPTACLE	CAB	CABINET(TITIOUS)
RECP	REFERENCE	CEM	CERAMIC
REF	REFLECTED	CER	CAST-IN-PLACE
REFR	REFRIGERATOR	CLG	CEILING
REIN	REINFORCED(D)ING(MENT)	CMU	CONCRETE MASONRY UNIT
REQD	REQUIRED	COATG	COATING
RESIL	RESILIENT	COILG	COILING
RESIS	RESISTANT(IVE)	CONC	CONCRETE
RFG	ROOFING	CONSTR	CONSTRUCTION
RM	ROOM	CONT	CONTINUOUS(S)ATION
RO	ROUGH OPENING	CONTR	CONTRACT(OR)
S	SCRIBE	COV	COVER
SCR	SECURITY	CPT	CARPET
SECUR	SECURITY	D	DOLLAR (US CURRENCY)
SF	SQUARE FEET	\$	DOUBLE
SG	SINGLE	DBL	DEPARTMENT
SHORG	SHORING	DEPT	DESIGN(ED)
SIM	SIMILAR	DES	DETAIL
SST	STAINLESS STEEL	DET	DRINKING FOUNTAIN
STD	STANDARD	DF	DIA
STL	STEEL	DIA	DIFFUSER
STRFR	STOREFRONT	DIFF	DIMENSION
STRUCT	STRUCTURAL	DISP	DISPENSER
SURF	SURFACE	DIV	DIVISION
SUSP	SUSPENDED	DN	DOWN
SYS	SYSTEM(S)	DR	DOOR
T	TONGUE AND GROOVE	DSCON	DISCONNECT
T&G	THICK	DWG	DRAWER
THK	TOILET	E	ELASTOMERIC
TLT	TRAFFIC	ELAST	ELECTRICAL
TRAF	TRANSPARENT	ELEC	EMBEDDED(ING)
TRANS	TREATED	EMBED	ENGINEER(ED)
TRTD	TYPICAL	ENGR	ENTRANCE
TY	UNDERLAYMENT	ENTR	EQUAL
U	UNLESS NOTED OTHERWISE	EQ	EQUIP
UNDRLAY	UTILITY	EQUIP	EXISTING
UNO	VEHICLE	EXIST	EXP J
UNO	VERTICAL	EXP	EXPANDED
UTIL	VERIFY IN FIELD	EXT	EXTERIOR
V	WITH	F	FABRICATION
VEH	WITHOUT	FAB	FLOOR DRAIN
VERT	WATER CLOSET	FE	FIRE EXTINGUISHER
VIF	WOOD	FE&C	FIRE EXTINGUISHER AND CABINET
W	WINDOW	FHC	FIRE HOSE AND CABINET
WI	WINDOW	FIN	FINISH
WIO	WEIGHT	FLDG	FOLDING
WC	WATERPROOFING	FLR	FLOOR(ING)
WD		FLR	FIRE RATING(ED)
WDW		FR	FRAMING
WT		FRMG	FURNITURE
WTRPRF		FURN	FURNITURE
		FWC	FABRIC WALL COVERING
		FXD	FIXED
		FXTR	FIXTURE
		G	GAUGE
		GA	GLASS FIBER REINFORCED
		GFR	CONCRETE
		GFRG	GLASS FIBER REINFORCED GYPSUM
		GFRP	GLASS FIBER REINFORCED PLASTER
		GL	GLASS
		GR	GRADE(ING)
		GYP	GYPSUM
		H	HEAD
		HD	HARDWOOD
		HOWD	HARDWARE
		HM	HOLLOW METAL
		HORIZ	HORIZONTAL
		HP	HIGH POINT
		HVAC	HEATING, VENTILATING, AND AIR CONDITIONING
		I	INFILTRATION
		INFILTR	INFORMATION
		INFO	INSTRUMENTATION
		INSTRUM	INSULATION
		INSUL	INTERIOR
		INT	INTERLOCK(ING)
		INTLK	JANITOR
		J	KITCHEN
		JAN	LAVATORY
		K	POUND
		KIT	LOW POINT
		L	LIGHT
		LAV	LEVELING
		LB	LOUVER
		LP	BRITISH POUND (CURRENCY)
		LT	
		LVLG	
		LVT	
		L	
		M	
		MAX	MECHANICAL
		MECH	MEMBRANE
		MEMB	METAL
		MET	MEZZANINE
		MEZZ	MANUFACTURED
		MFD	MANUFACTURER
		MFR	MINIMUM
		MIN	MISCELLANEOUS
		MISC	MILLWORK
		MLWK	MOISTURE
		MOIST	MOTOR(IZED)
		MOT	MOUNTED
		MTD	N
		N	NOT IN CONTRCT
		NO	NUMBER
		NTS	NOT TO SCALE
		O	OPENING(S)
		OPNG	OPERABLE
		OPR	OVERFLOW ROOF DRAIN
		ORD	

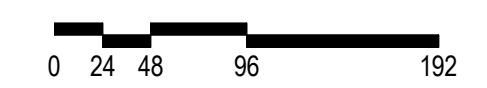

2 CITY CENTER, PORTLAND, ME 04101



214 North Tryon Street
Suite 2320
Charlotte, NC 28202
United States

Tel 704.377.2725
Fax 704.377.2807

URS CORPORATION
MEP ENGINEERS
27777 FRANKLIN ROAD
SUITE 2000
SOUTHFIELD, MI 48034
Tel 248.204.5900
Fax 248.204.5901

MONAGHAN WOODWORKS
100 COMMERCIAL STREET
SUITE 212
PORTLAND, ME 04101
Tel 207.775.2683
Fax 207.772.6726

Date	Description
08/08/14	ISSUED FOR CONSTRUCTION

Seal / Signature

Project Name: URS - PORTLAND

Project Number: 59 6222 900

Scale:

Description: GRAPHIC SYMBOLS & ABBREVIATIONS

G00.02