


SHEET NOTES

- 1 INSPECT, CLEAN AND TEST EXISTING HEAT PUMP FOR PROPER OPERATION. REPLACE FILTERS. REPLACE BELTS AS REQUIRED. PROVIDE OWNER AND GENERAL CONTRACTOR WITH WRITTEN ESTIMATE FOR REPAIRING HEAT PUMP TO RECONDITION UNIT TO PROPER OPERATION.
- 2 PROVIDE OPENING IN CEILING FOR AIR CONDITIONER EXHAUST TUBING.
- 3 RELOCATE T-STAT AND EXTEND CONTROL WIRING AS REQUIRED FOR INSTALLATION IN NEW LOCATION. FIELD VERIFY EXACT LOCATION.

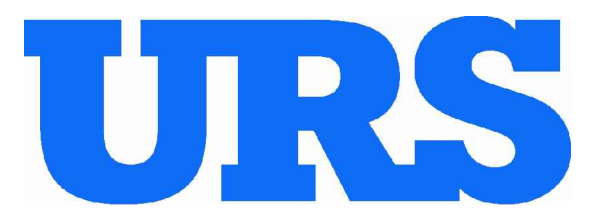

2 CITY CENTER, PORTLAND, ME 04101

Gensler

214 North Tyson Street
Suite 2320
Charlotte, NC 28202
United States



URS CORPORATION
MEP ENGINEERS
27777 FRANKLIN ROAD
SUITE 2000
SOUTHFIELD, MI 48034
Tel: 248.204.5900
Fax: 248.204.5901

MONAGHAN WOODWORKS
100 COMMERCIAL STREET
SUITE #212
PORTLAND, ME 04101
Tel: 207.775.2663
Fax: 207.772.6726



1 SECOND FLOOR HVAC PLAN
SCALE: 3/16" = 1'-0"



2 THIRD FLOOR HVAC PLAN
SCALE: 3/16" = 1'-0"

GENERAL NOTES

1. NO PLUMBING PIPING SHALL RUN THROUGH OR IN ELECTRICAL ROOM.
2. FIELD VERIFY EXACT LOCATION OF FLOOR PENETRATIONS WITH EXISTING STRUCTURAL BEAMS, AND ADJUST LOCATIONS AS REQUIRED.
3. HVAC AND PLUMBING LAYOUT IS BASED ON LIMITED DRAWINGS AND FIELD INVESTIGATION. MECHANICAL AND PLUMBING CONTRACTORS SHALL VISIT THE SITE PRIOR TO PLACING BID AND FIELD INVESTIGATE EXISTING CONDITIONS. NOTIFY GENERAL CONTRACTOR, OWNER, AND ARCHITECT/ENGINEER OF ANY DISCREPANCIES THAT WILL EFFECT THE BID. ADDITIONAL WORK REQUIRED DUE TO NOT DOING A PRE-BID SITE SURVEY SHALL BE DONE AT NO ADDITIONAL COST TO OWNER/SHAWT.
4. MECHANICAL PLUMBING CONTRACTOR SHALL BE RESPONSIBLE FOR REMOVAL AND REINSTALLATION OF EXISTING CEILING AS REQUIRED TO PERFORM WORK. REPLACED DAMAGED TILES AND GRID WITH SIMILAR IN PLACE. CUT EXISTING FIRE RATED CEILING AS REQUIRED TO PERFORM WORK. PATCH AND SEAL FIRE RATED CEILING WHERE WORK WAS PERFORMED OR PENETRATIONS ARE REQUIRED.
5. SHADED AREAS ON PLAN ARE NOT IN CONTRACT (NIC).

Date	Description
------	-------------

Seal / Signature

Project Name
URS - PORTLAND

Project Number
59.6222.900

Scale
As indicated

Description
HVAC PLANS - LEVEL 02 & 03

M01-03