




Approved for Historic Preservation  
Certificate of Appropriateness

Date: 09/08/17

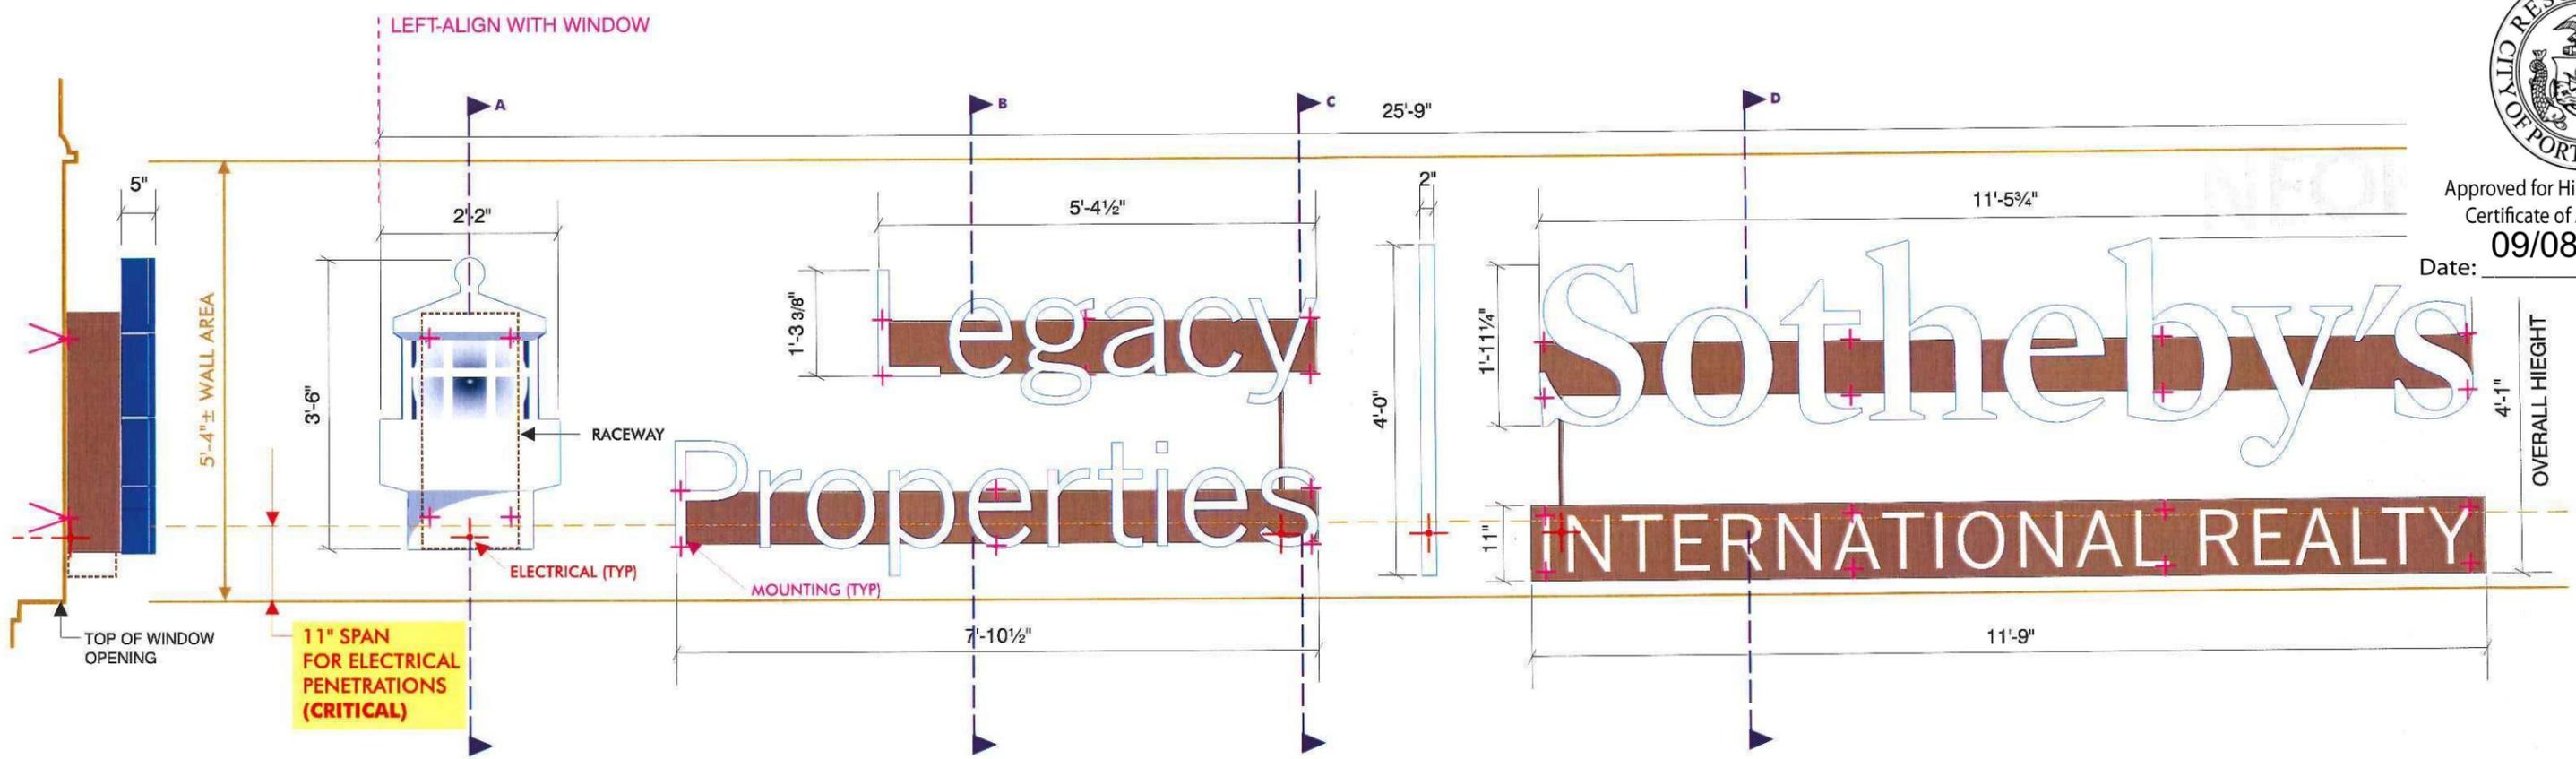


END VIEW  
INTERNALLY ILLUMINATED WALL ID  
SCALE: 1/2" = 1'-0" (1) SET


**PERMIT**

**LEGACY PROPERTIES 1821.1**


LOCATION: TWO CITY CENTER  
PORTLAND, ME  
DRAWING NO.: 1 OF 5  
DRAWN BY: DS/PB REP: CB  
DATE: 02.23.2017  
REVISED: 03.31.2017, 04.14.2017  
04.26.2017  
QUOTE: @1821  
GEN REF: '07|7054

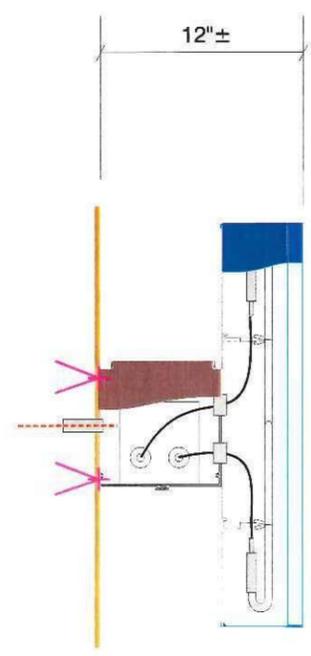

SECTION—LETTERS & LOGO  
NO SCALE

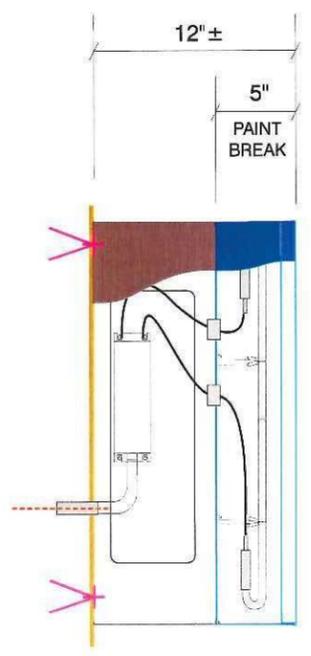

SECTION—STRIPE  
NO SCALE

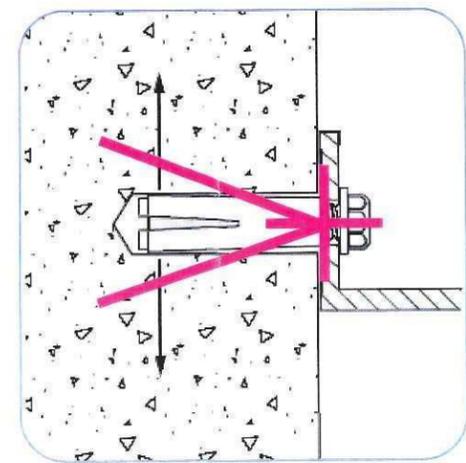

SLEEVE-ANCHOR MOUNTING DETAIL  
NOT TO SCALE

LOK-BOLT™ ANCHORING SYSTEM AS MFG BY POWERS FASTENERS, NEW ROCHELLE, NY OR EQUAL:  
A PRE-ASSEMBLED SINGLE UNIT SLEEVE ANCHOR FOR ANCHORING INTO SOLID AND HOLLOW CONCRETE AND MASONRY SUBSTRATES  
PATENTED COMPRESSION RING PULLS FIXTURE FLUSH TO THE WORK SURFACE  
AVAILABLE IN CARBON STEEL AND TYPE 304 STAINLESS STEEL; SEVERAL HEAD STYLES  
SIZE RANGE: 1/4" DIA. x 5/8" TO 3/4" DIA. x 7 1/2"



Approved for Historic Preservation  
Certificate of Appropriateness

Date: 09/08/17

NEOK

Signs

**Neokraft Signs Inc.**  
686 Main Street  
Lewiston, Maine 04240  
Telephone: 207.782.9654  
Facsimile: 207.782.0009  
1.800.339.2258  
<http://www.neokraft.com>

*Custom Sign Fabrication*

These plans are the exclusive property of Neokraft Signs, Inc. and are the result of the original work of its employees. They are submitted to Neokraft's client for the sole purpose of consideration of whether to purchase these plans or to purchase from Neokraft a sign manufactured according to these plans.

Distribution or exhibition of these plans to anyone other than employees of said client, or use of these plans to construct a sign similar to the one embodied herein, is expressly forbidden. In the event that such exhibition or construction occurs, Neokraft expects to be reimbursed \$1500 in compensation for time and effort entailed in creating these plans.

**PERMIT**

**LEGACY  
PROPERTIES 1821.1**

LOCATION: TWO CITY CENTER  
PORTLAND, ME

DRAWING NO.: 2 OF 5

DRAWN BY: DS/PB REP: CB

DATE: 02.23.2017

REVISED: 03.31.2017, 04.14.2017  
04.26.2017


QUOTE: @1821

GEN REF.: '07|7054




ORIGINAL PROPOSED LOCATION, CUSTOMER'S FIRST CHOICE

PHOTO COMPOSITE  
NO SCALE

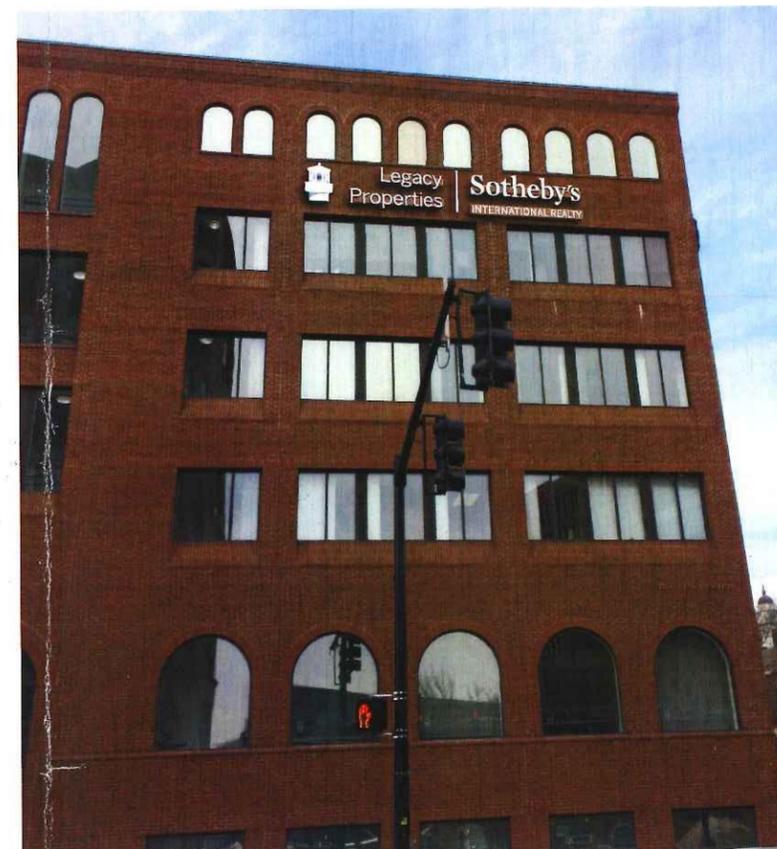

CUSTOMER'S SECOND CHOICE LOCATION

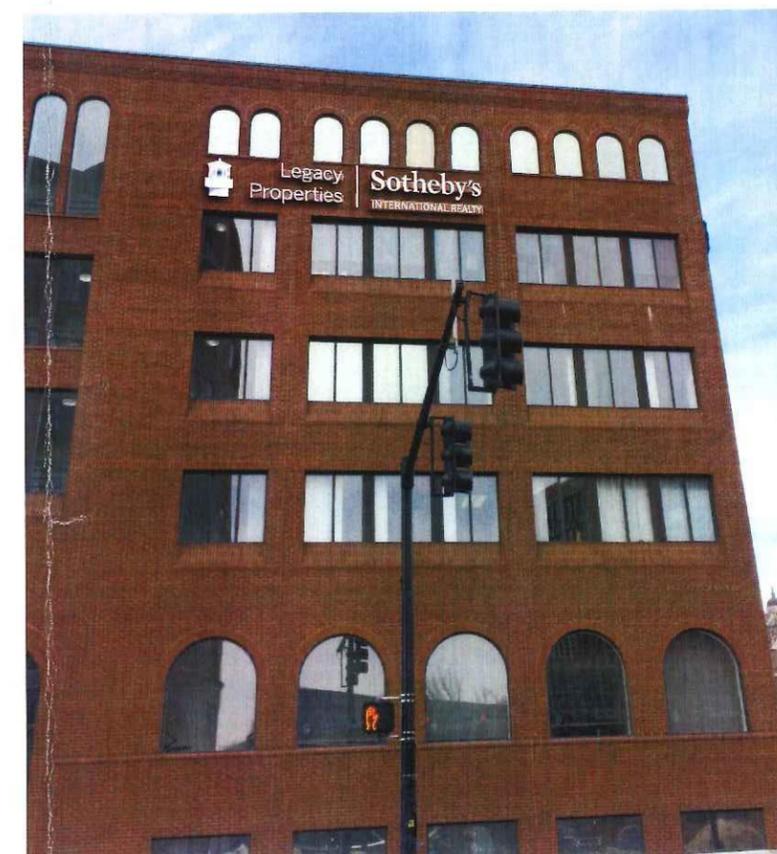

HISTORIC PRESERVATION PROPOSED LOCATION



# NEOK

Approved for Historic Preservation  
Certificate of Appropriateness

Date: 09/08/17

Signs

**Neokraft Signs Inc.**  
686 Main Street  
Lewiston, Maine 04240  
Telephone: 207.782.9654  
Facsimile: 207.782.0009  
1.800.339.2258  
<http://www.neokraft.com>

*Custom Sign Fabrication*

These plans are the exclusive property of Neokraft Signs, Inc. and are the result of the original work of its employees. They are submitted to Neokraft's client for the sole purpose of consideration of whether to purchase these plans or to purchase from Neokraft a sign manufactured according to these plans.

Distribution or exhibition of these plans to anyone other than employees of said client, or use of these plans to construct a sign similar to the one embodied herein, is expressly forbidden. In the event that such exhibition or construction occurs, Neokraft expects to be reimbursed \$1500 in compensation for time and effort entailed in creating these plans.

**PERMIT**

**LEGACY  
PROPERTIES 1821.1**

LOCATION: TWO CITY CENTER  
PORTLAND, ME

DRAWING NO.: 3 OF 5


DRAWN BY: PB REP: CB

DATE: 02.23.2017

REVISED: 03.31.2017, 04.14.2017  
04.26.2017

QUOTE: @1821

GEN REF.: '07|7054

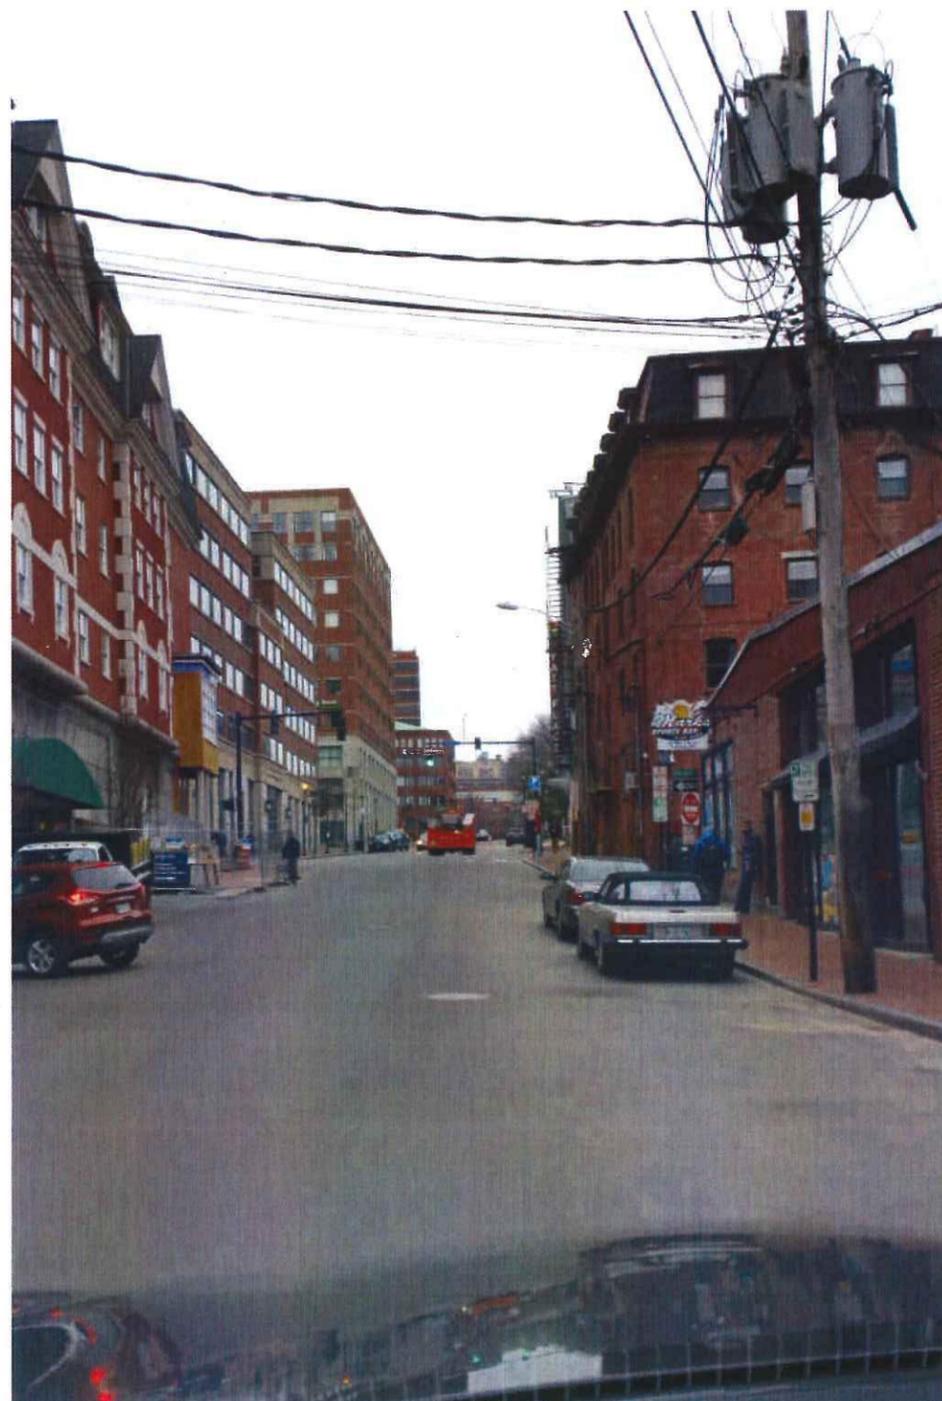


UNION STREET AND COMMERCIAL STREET

CUSTOMER'S FIRST CHOICE, PREFERRED LOCATION



UNION STREET AND FORE STREET

PHOTO STUDY  
NOT TO SCALE

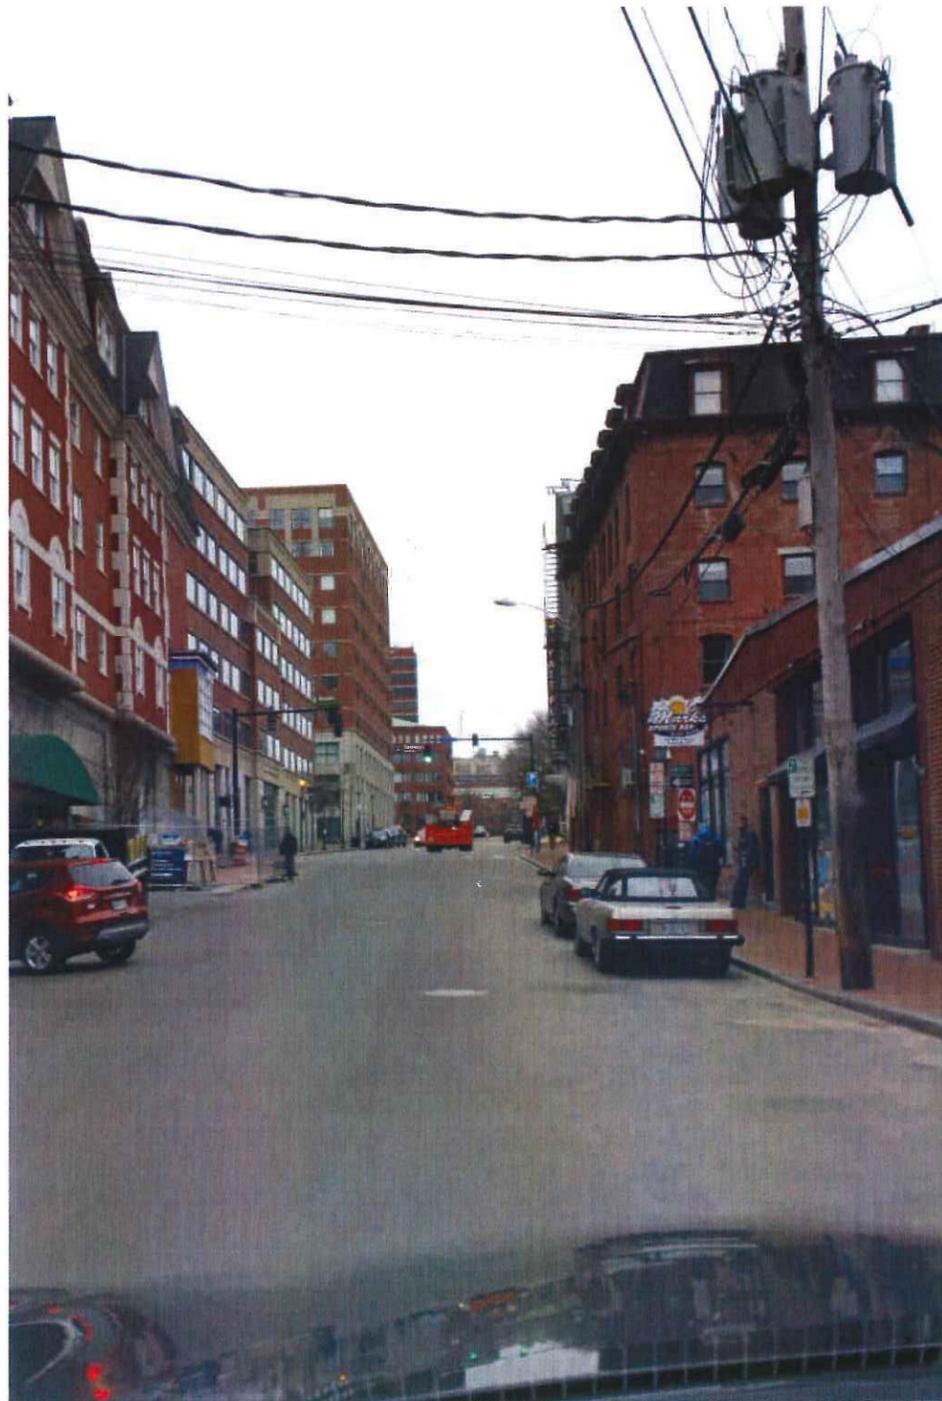

UNION STREET AND COMMERCIAL STREET

CUSTOMER'S SECOND CHOICE LOCATION

PHOTO STUDY  
NOT TO SCALE



UNION STREET AND FORE STREET



**NEOKRAFT**

Approved for Historic Preservation  
Certificate of Appropriateness

Date: 09/08/17

**Neokraft Signs Inc.**  
686 Main Street  
Lewiston, Maine 04240  
Telephone: 207.782.9654  
Facsimile: 207.782.0009  
1.800.339.2258  
<http://www.neokraft.com>

*Custom Sign Fabrication*

These plans are the exclusive property of Neokraft Signs, Inc. and are the result of the original work of its employees. They are submitted to Neokraft's client for the sole purpose of consideration of whether to purchase these plans or to purchase from Neokraft a sign manufactured according to these plans.

Distribution or exhibition of these plans to anyone other than employees of said client, or use of these plans to construct a sign similar to the one embodied herein, is expressly forbidden. In the event that such exhibition or construction occurs, Neokraft expects to be reimbursed \$1500 in compensation for time and effort entailed in creating these plans.

**PRESENTATION**

**LEGACY  
PROPERTIES 1821.1**

LOCATION: TWO CITY CENTER  
PORTLAND, ME

DRAWING NO.: 4 OF 5

DRAWN BY: PB REP: CB

DATE: 02.23.2017

REVISED: 03.31.2017, 04.14.2017  
04.26.2017

QUOTE: @1821

GEN REF.: '07|7054



Approved for Historic Preservation  
Certificate of Appropriateness

Date: 09/08/17

# NEOK

# SIGNS

**Neokraft Signs Inc.**  
686 Main Street  
Lewiston, Maine 04240  
Telephone: 207.782.9654  
Facsimile: 207.782.0009  
1.800.339.2258  
<http://www.neokraft.com>

*Custom Sign Fabrication*

These plans are the exclusive property of Neokraft Signs, Inc. and are the result of the original work of its employees. They are submitted to Neokraft's client for the sole purpose of consideration of whether to purchase these plans or to purchase from Neokraft a sign manufactured according to these plans.

Distribution or exhibition of these plans to anyone other than employees of said client, or use of these plans to construct a sign similar to the one embodied herein, is expressly forbidden. In the event that such exhibition or construction occurs, Neokraft expects to be reimbursed \$1500 in compensation for time and effort entailed in creating these plans.

## PRESENTATION

### LEGACY PROPERTIES 1821.1

LOCATION: TWO CITY CENTER  
PORTLAND, ME

DRAWING NO.: 5 OF 5


DRAWN BY: PB REP: CB

DATE: 02.23.2017

REVISED: 03.31.2017, 04.14.2017  
04.26.2017

QUOTE: @1821

GEN REF.: '07|7054

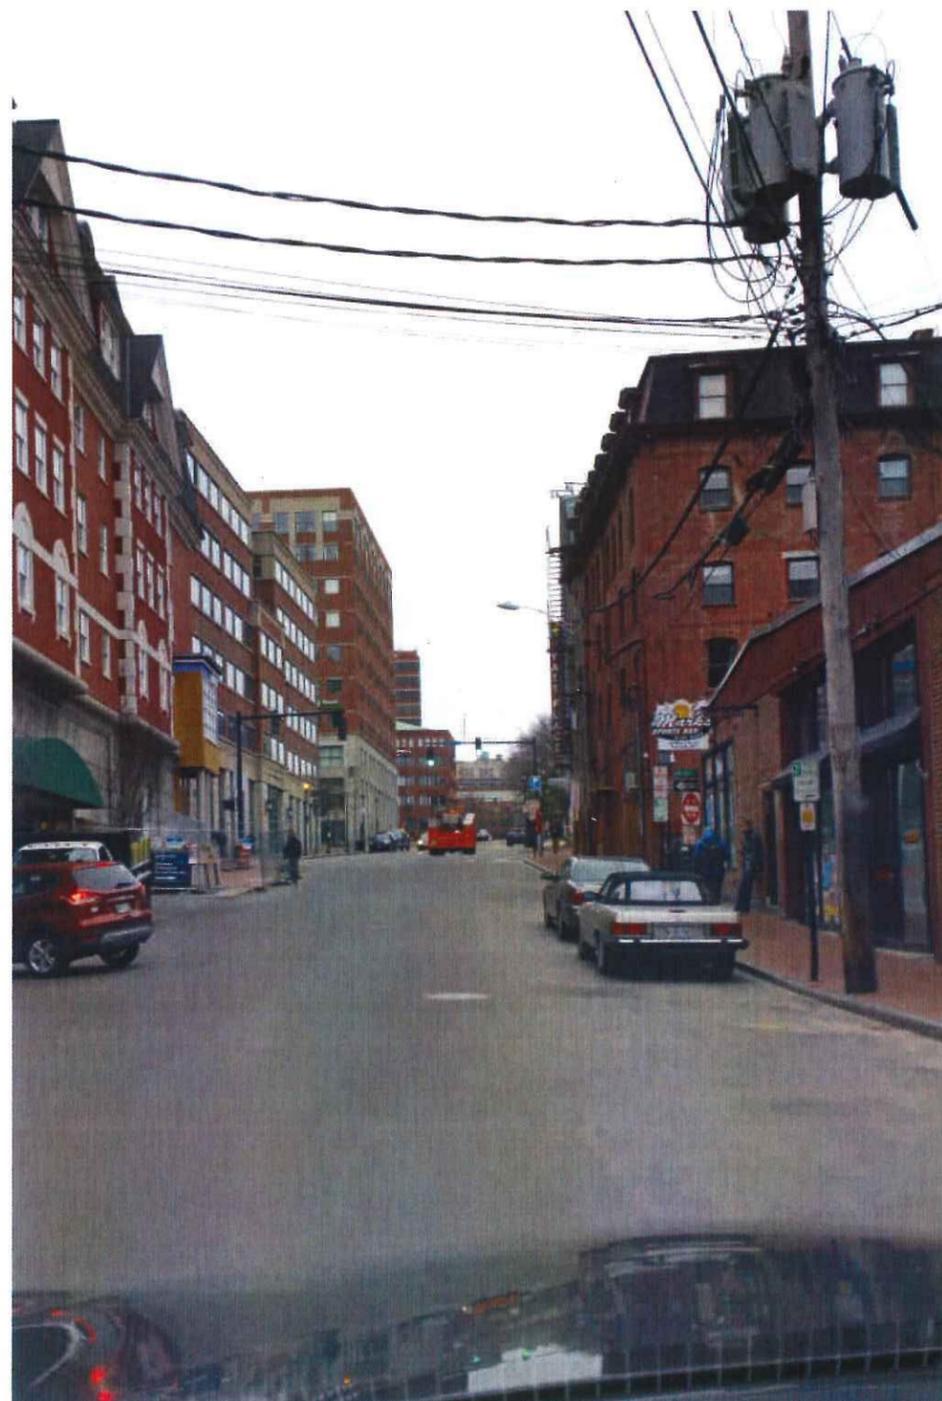

UNION STREET AND COMMERCIAL STREET

HISTORIC PRESERVATION PROPOSED LOCATION

PHOTO STUDY

NOT TO SCALE



UNION STREET AND FORE STREET