
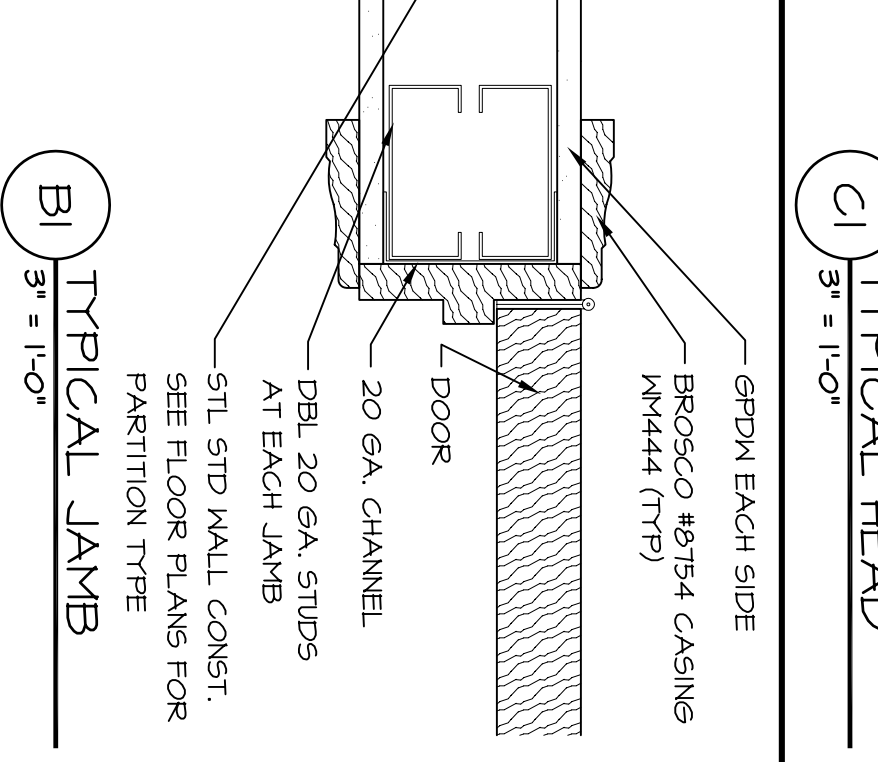
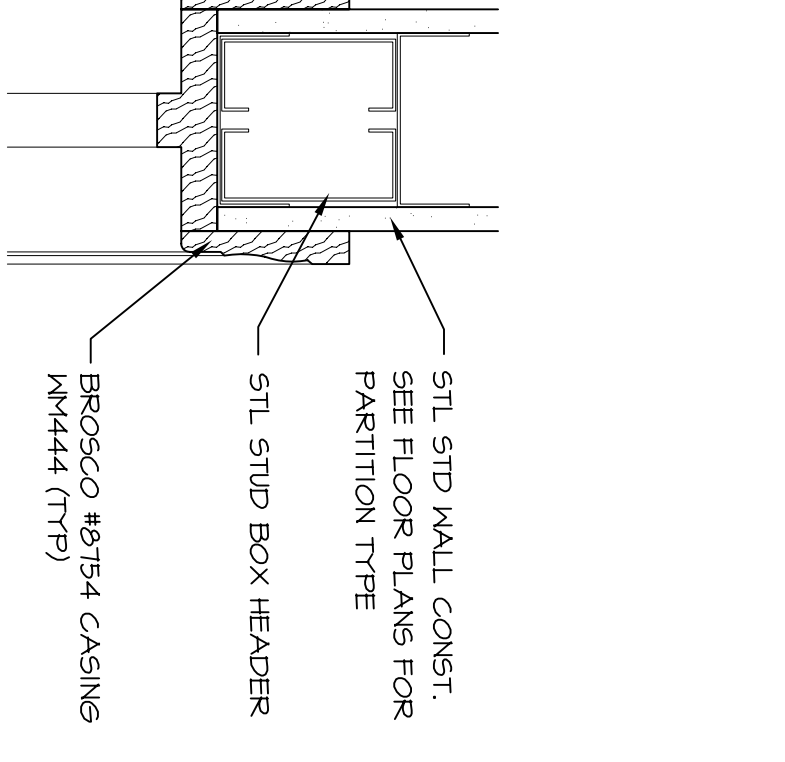
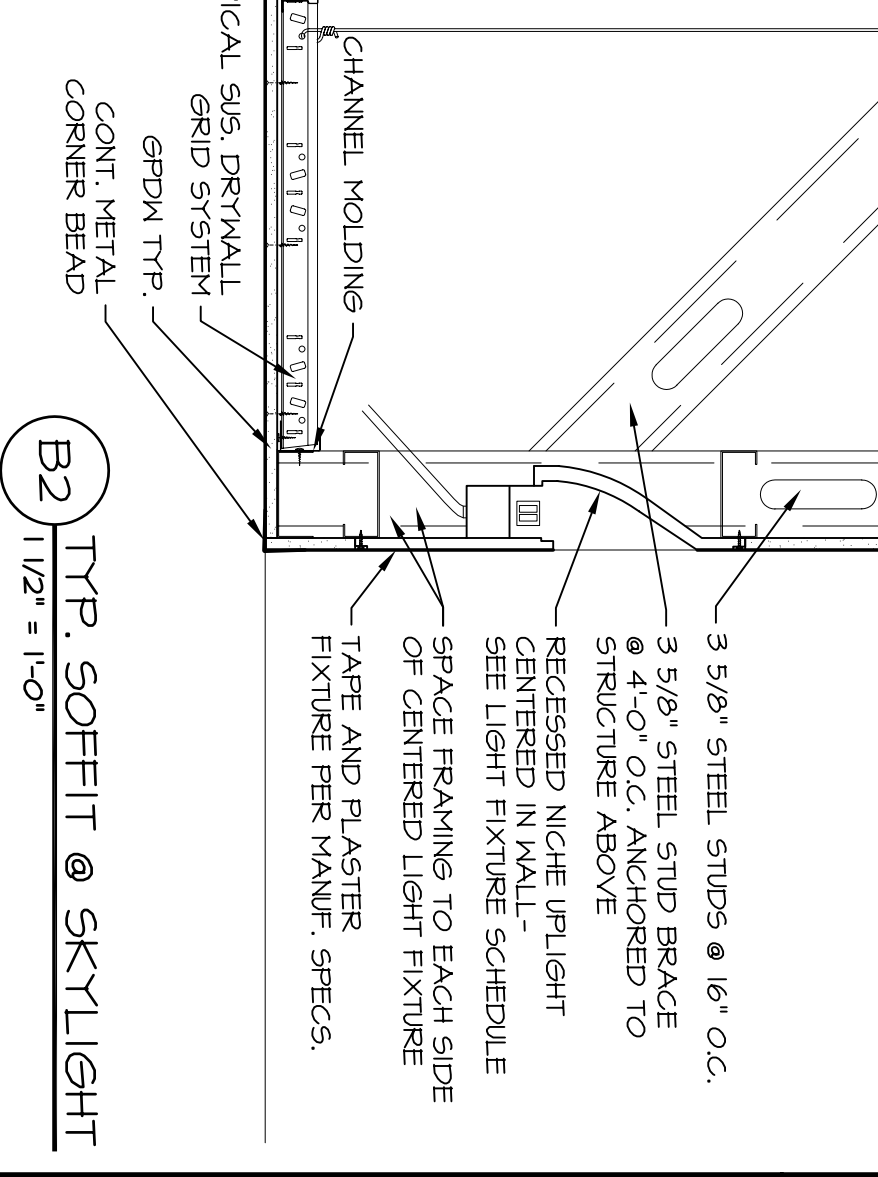
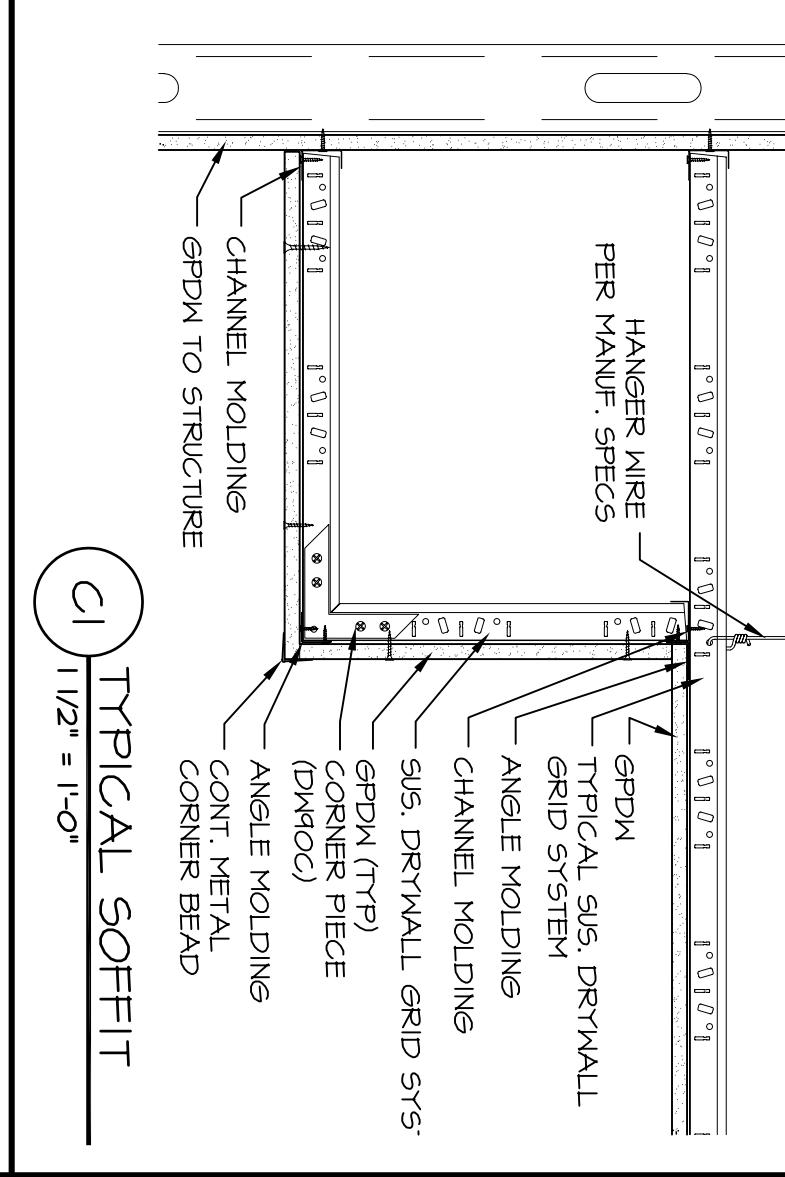
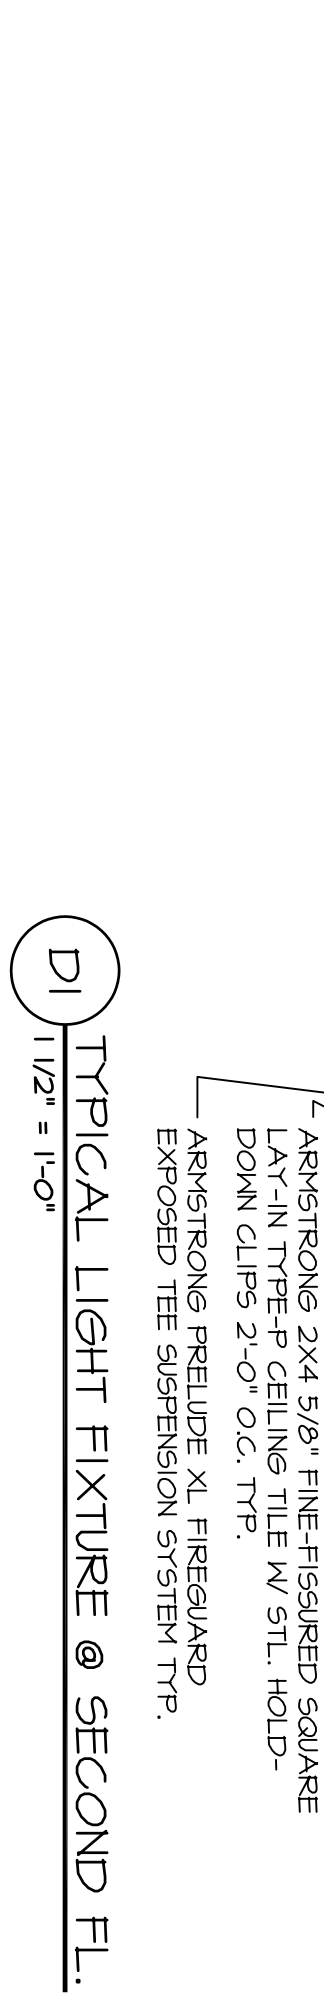
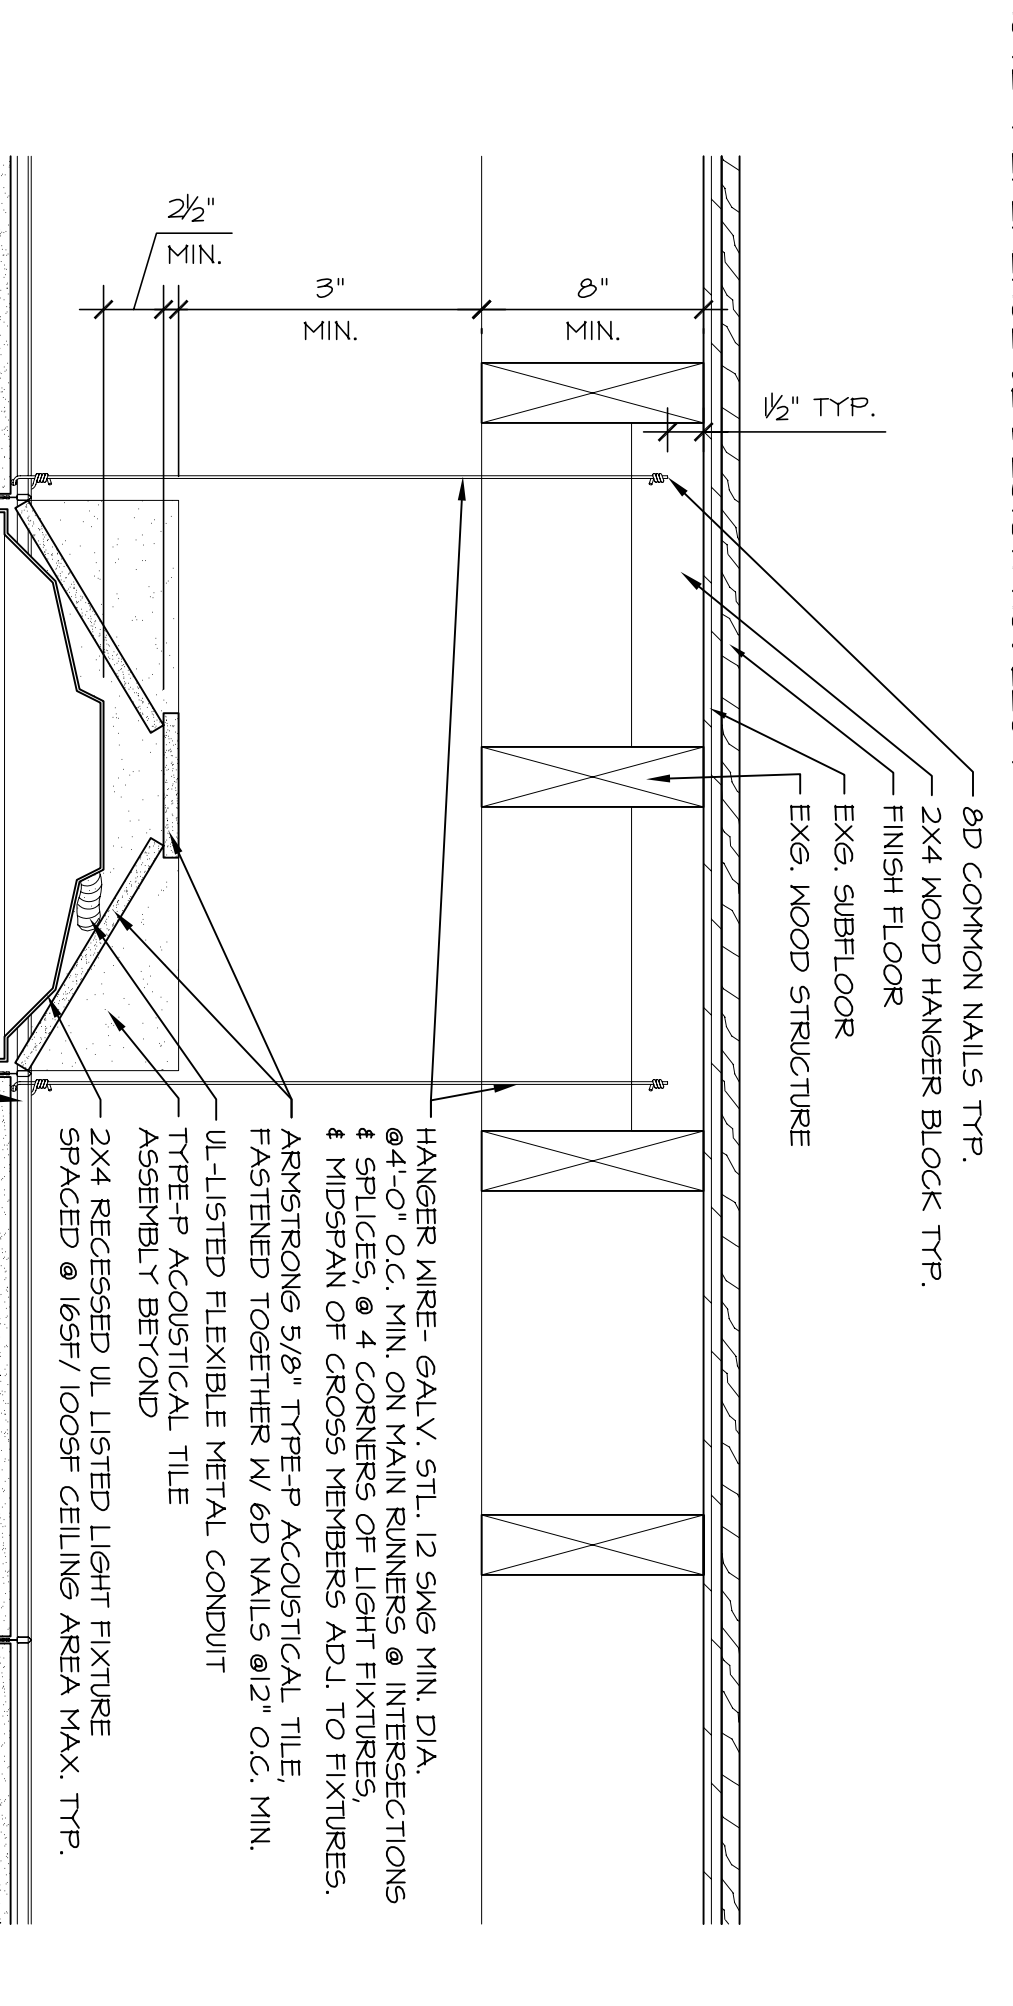
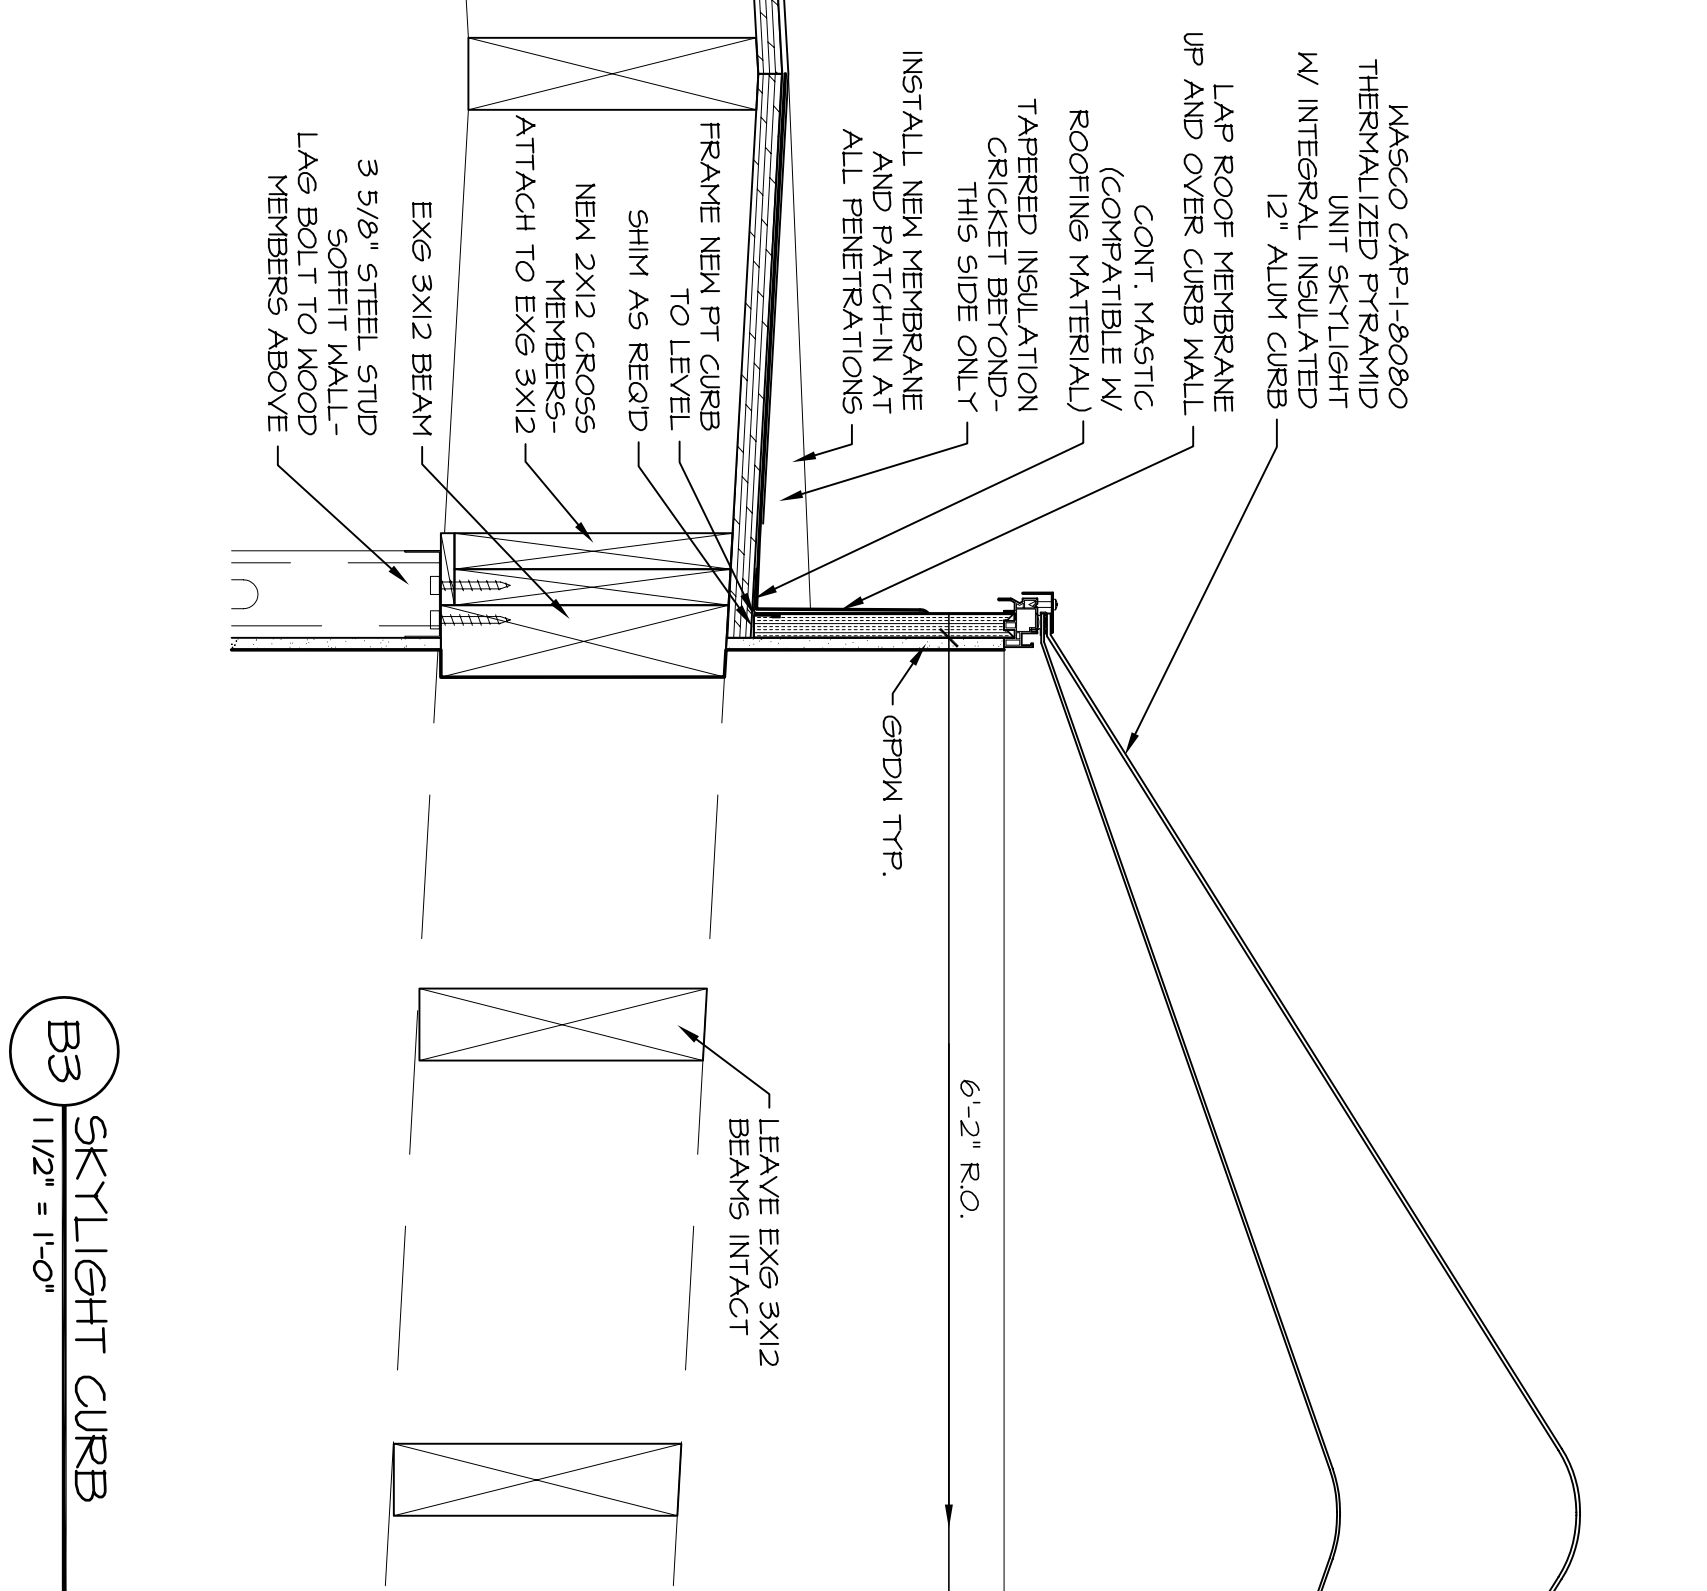
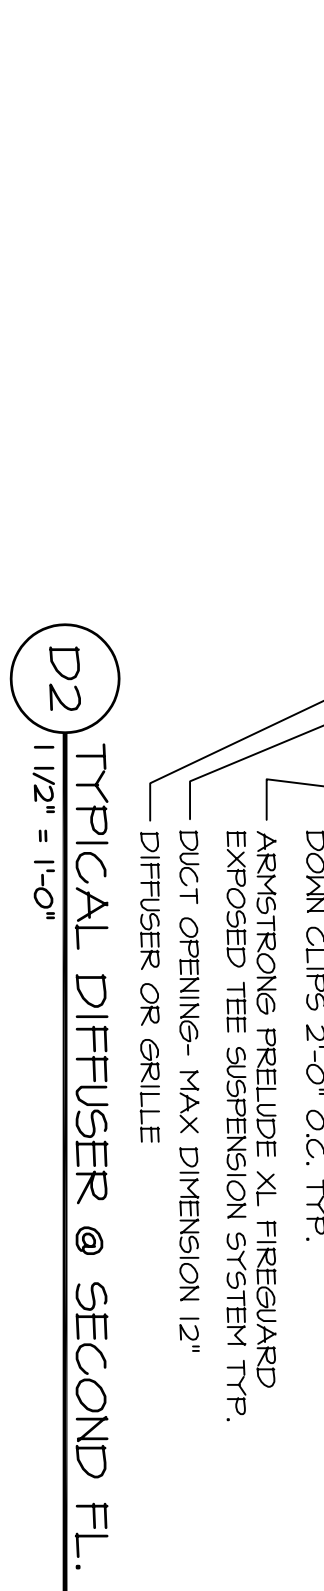
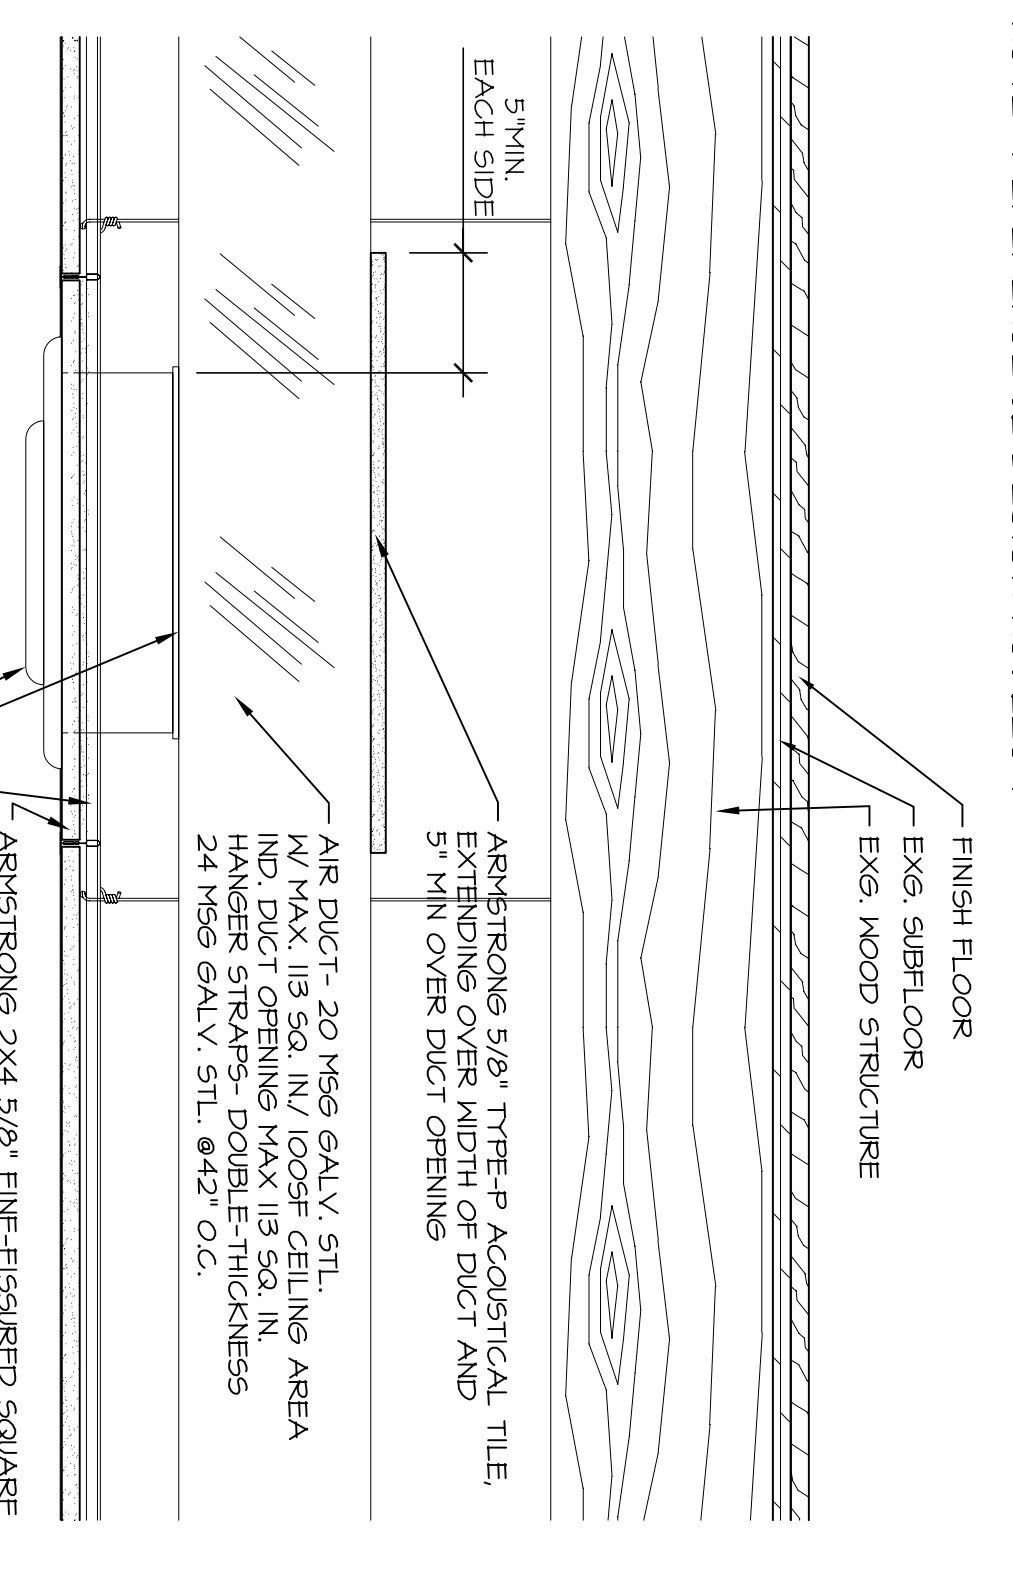
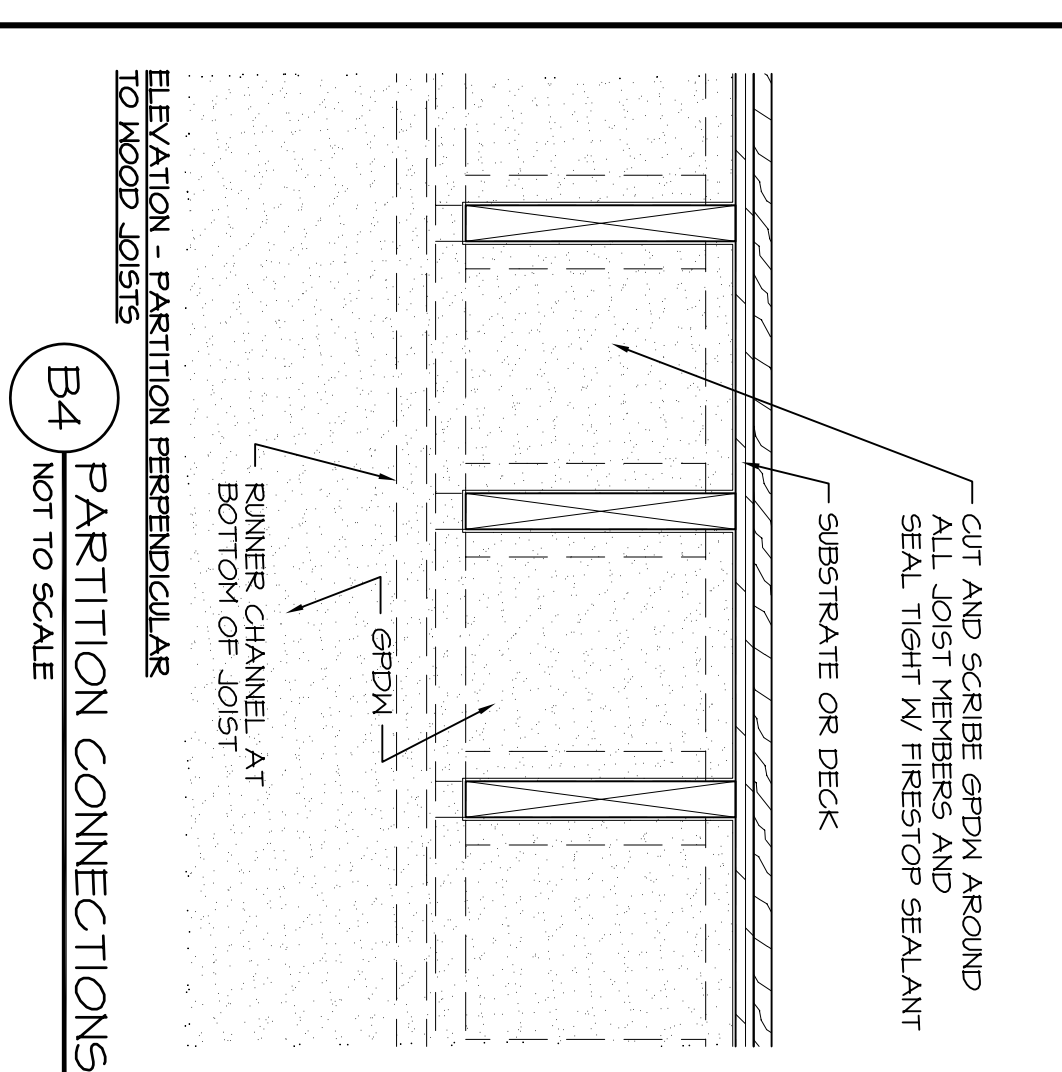
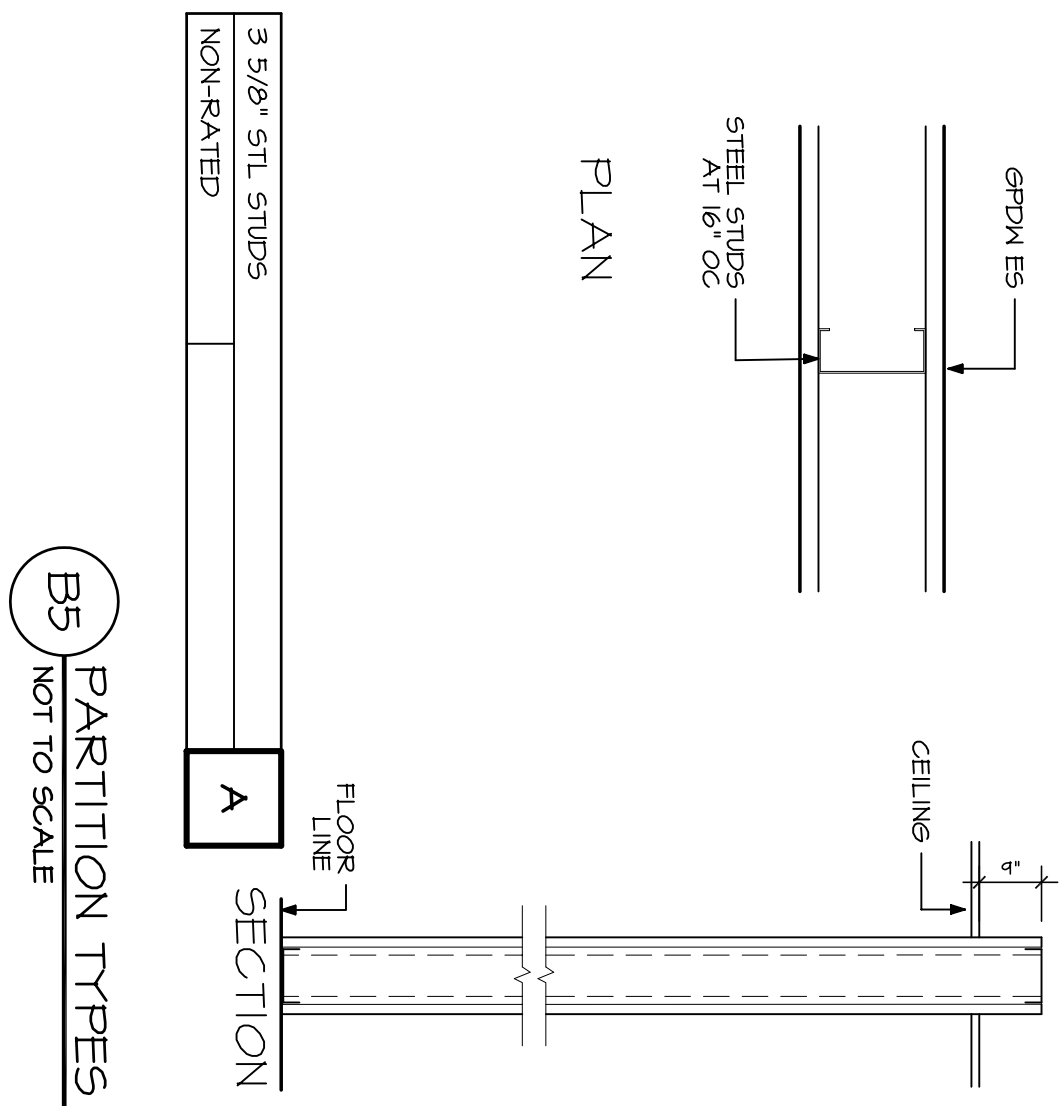
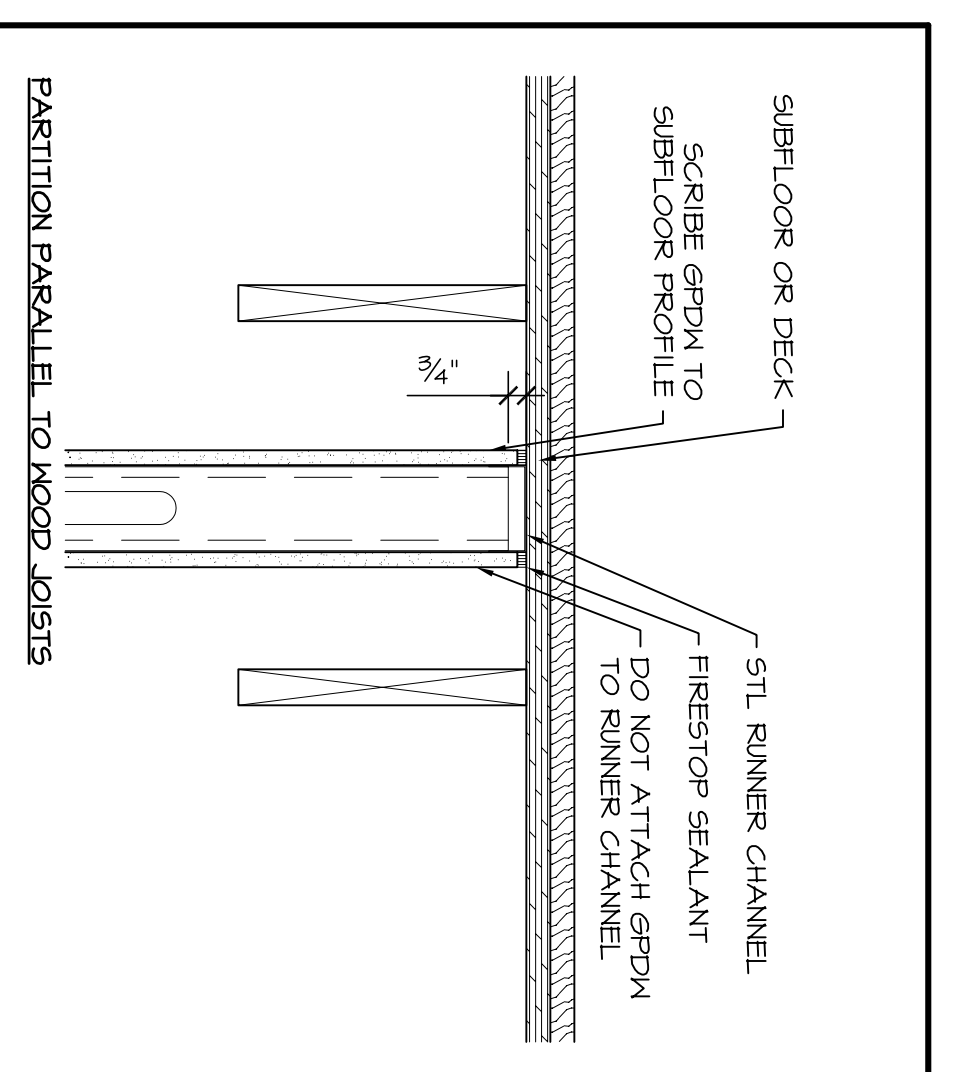
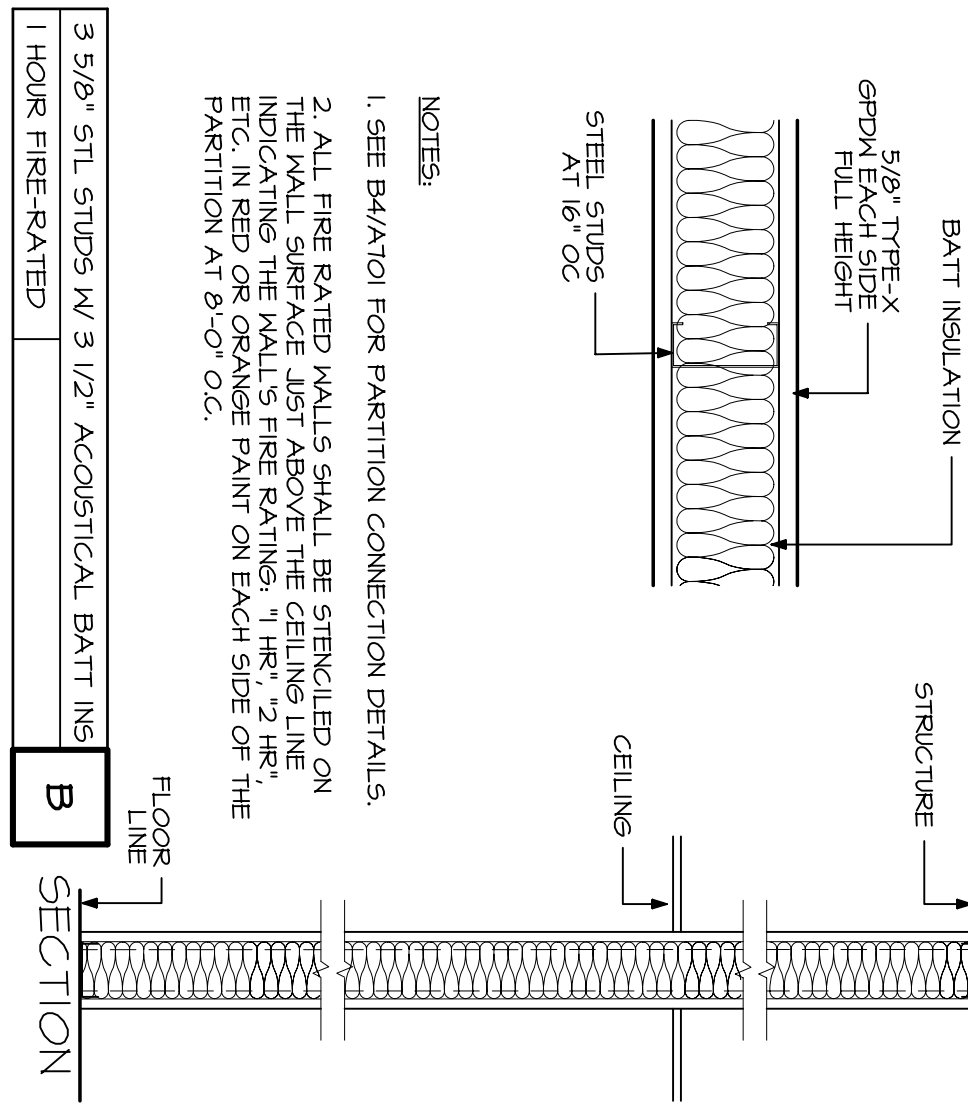
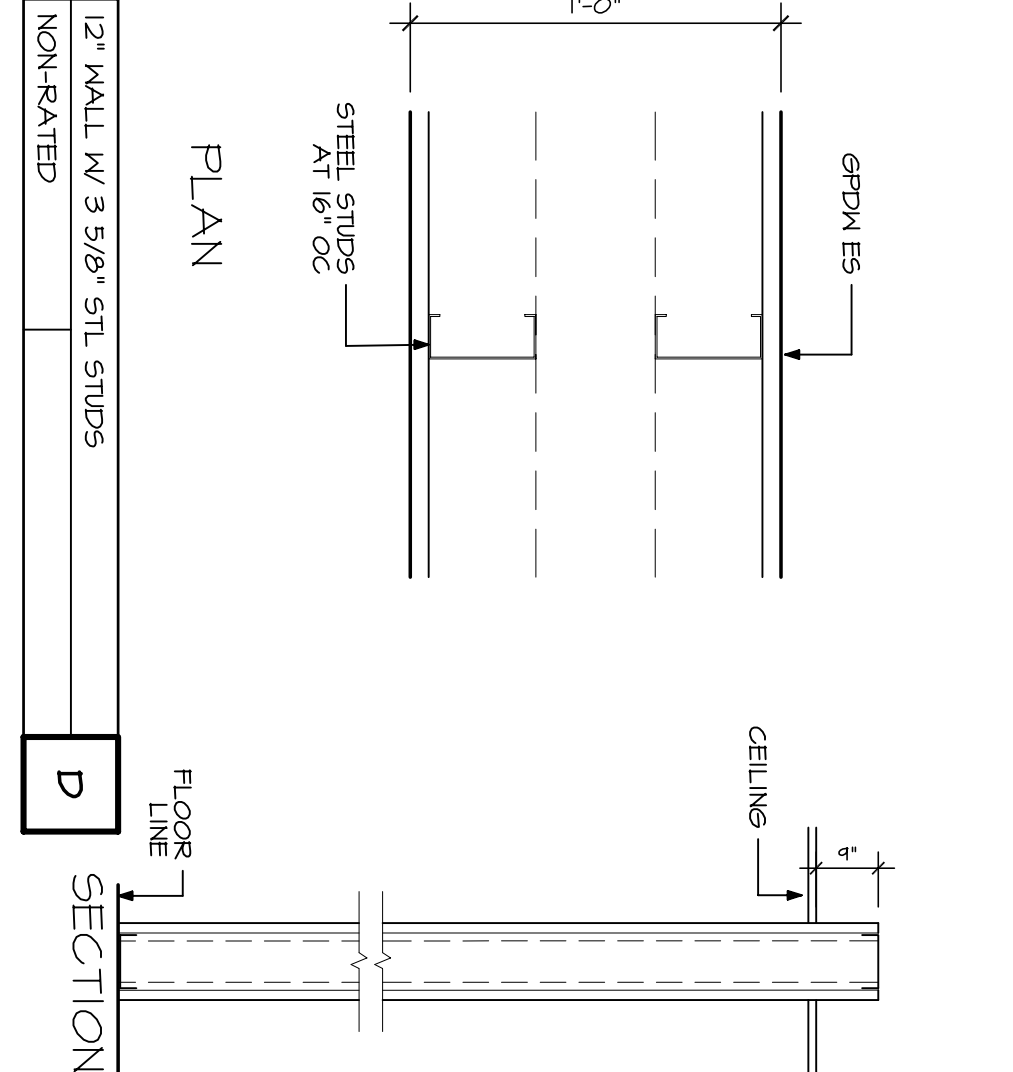



COPYRIGHT (C) BY CUBELLIS ASSOCIATES INC. ALL RIGHTS RESERVED.
 NO PART OF THIS DOCUMENT MAY BE REPRODUCED, STORED IN A RETRIEVAL SYSTEM, OR TRANSMITTED IN ANY FORM OR BY ANY MEANS, ELECTRONIC, MECHANICAL, PHOTOCOPYING, RECORDING OR OTHERWISE, WITHOUT THE EXPRESS WRITTEN CONSENT OF CUBELLIS ASSOCIATES, INC. ANY MODIFICATIONS MADE TO THIS DOCUMENT WITHOUT THE WRITTEN PERMISSION OF CUBELLIS ASSOCIATES, INC. SHALL RENDER IT INVALID AND UNUSABLE.

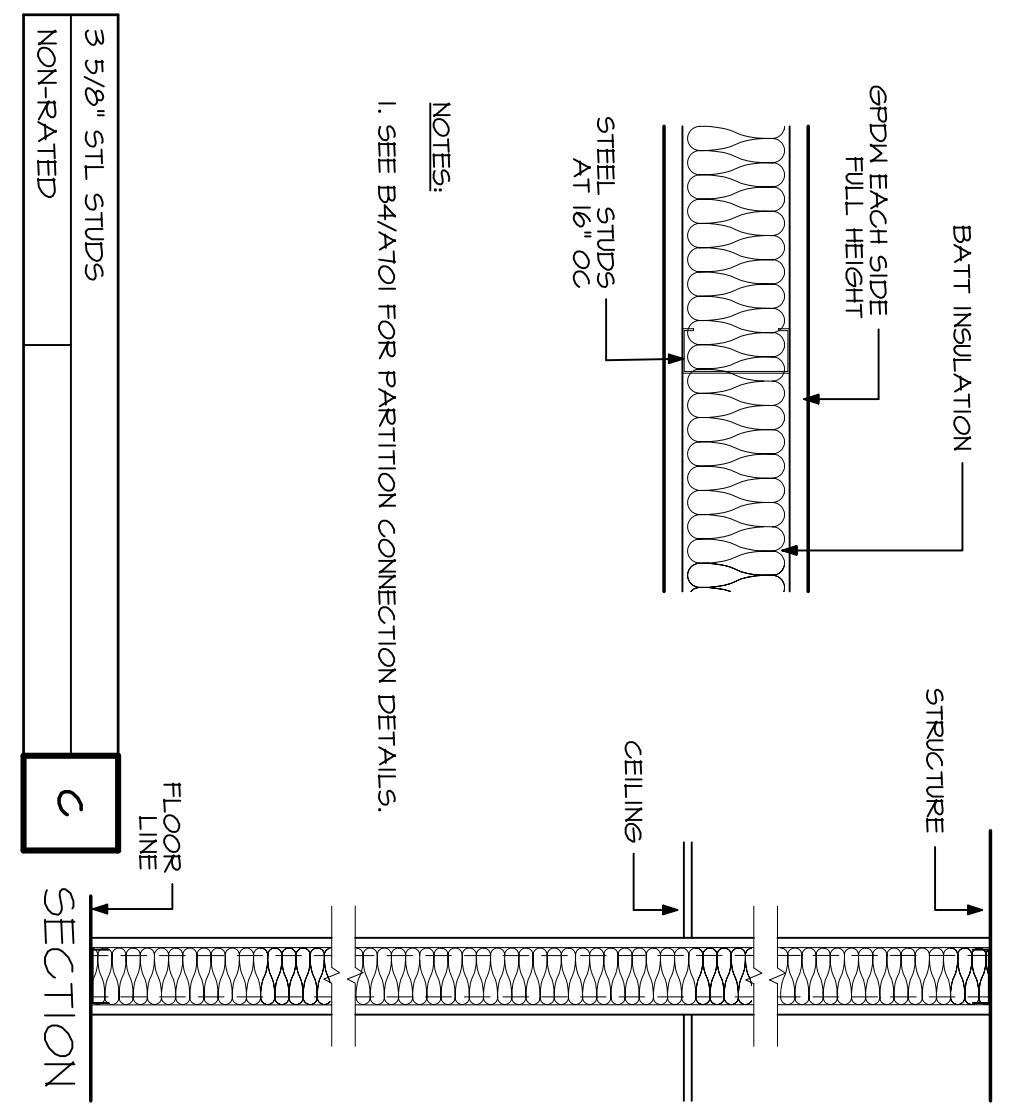

NO.	MATERIAL	MANUF.	MFR. NUMBER/STYLE	COLOR	REMARKS/LOCATION
WB-1	WOOD BASE	BROSOCO	B400 SPEED BASE	PRIMED	THROUGHOUT LIMIT OF WORK U.O.N.
CM-1	WD MOLDING	BROSOCO	8027 GROWN	PRIMED	SEE A1 & B1/A401.
WB-1	HARDWOOD	T.B.D.	T.B.D.	T.B.D.	THROUGHOUT LIMIT OF WORK U.O.N.
CP2	CARPET	T.B.D.	T.B.D.	T.B.D.	BEDROOMS 413, 414.
CT-1	CERAMIC TILE	T.B.D.	T.B.D.	T.B.D.	BATHROOMS 307, 405, 407, 412.

NO.	FINISHES	W	E	S	W	FIELD ACC.	WANS	SCOTT	GROWN	NOTES


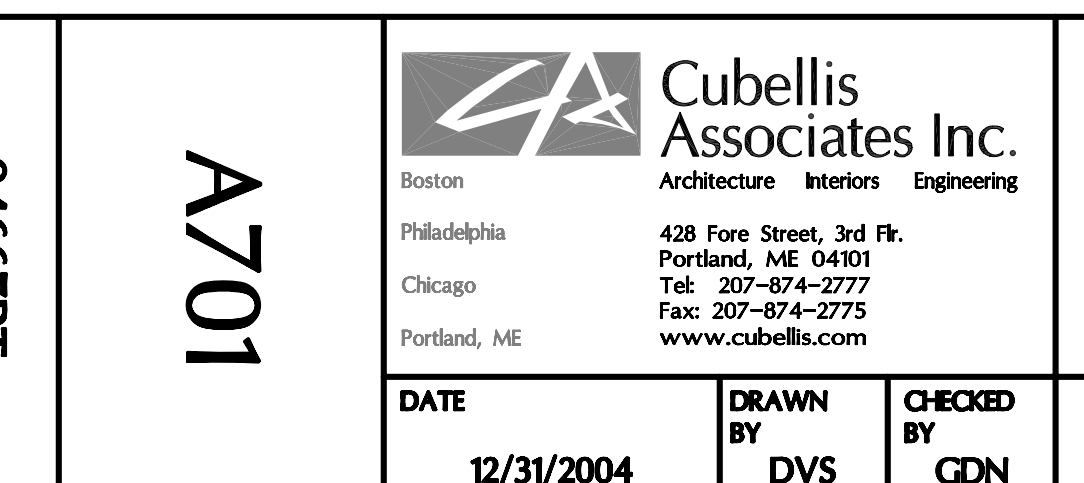

<p>Cubellis Associates Inc. Architecture Interiors Engineering Boston Philadelphia Chicago Portland, ME 428 Fore Street, 3rd Fl. Portland, ME 04101 Tel: 207-874-2777 Fax: 207-874-2775 www.cubellis.com</p>		<p>DATE 12/31/2004</p> <p>DRAWN BY DVS</p> <p>CHECKED BY GDN</p>	<p>SCALE AS NOTED</p>	<p>OWNER JERRY ADE</p>	<p>TITLE SCHEDULES & DETAILS</p>	<p>PROJECT NORTH</p>	<p>NO. 1</p> <p>DATE 12/30/04</p> <p>REVISIONS ISSUED FOR PERMITTING</p>
---	--	---	------------------------------	-------------------------------	---	-----------------------------	---