

FINISH KEY



CODE	MANUFACTURE	MATERIAL / STYLE	PATTERN	COLOR	REMARKS
FLOORING					
CPT-1	SHAW CONTRACT	CARPET TILE, CATALYST, ECO WORK	INSTALL BRICK	STIPPLE	50% OFFSET
CPT-2	SHAW WELCOME II	WALK OFF CARPET TILE	1/4 TURN	31557	
PT-1	DAL TILE	SANTINO PORCELAIN TILE	12' x 24"	SN09	33% OFFSET, GROUT LATICRETE COLOR 35 MOCHA
SDT-1	ARMSTRONG	STATIC DISSIPATIVE TILE	-	51953 PEARL WHITE	
VCT-1	ARMSTRONG	VINYL COMPOSITE TILE / IMPERIAL TEXTURES	STANDARD EXCELON	DESERT BEIGE 51809	
BASE					
B-1	JOHNSONITE	4" RUBBER COVE BASE	4" COVE	48 GREY	COLOR MATCH VINYL TRANSITION STRIPS
B-2	JOHNSONITE	4.5" MILLWORK MANDALAY	4.5" PROFILE	80 FAWN	AT ALL TILE AREAS
WALLS					
P-1	SHERWIN WILLIAMS	LATEX EGGSHELL		7011 NATURAL CHOICE	BASE WALL COLOR
P-2	SHERWIN WILLIAMS	LATEX EGGSHELL		7059 UNUSUAL GRAY	
P-3	SHERWIN WILLIAMS	LATEX EGGSHELL		6230 RAINSTORM	
P-4	SHERWIN WILLIAMS	LATEX EGGSHELL		6229 TEMPE STAR	
P-5	SHERWIN WILLIAMS	LATEX EGGSHELL		6772 CAY	
P-6	SHERWIN WILLIAMS	LATEX EGGSHELL		6898 SOCIAL BUTTERFLY	
P-7	BENJAMIN MOORE	LATEX EGGSHELL		6883 RAUCOUS ORANGE	
DOOR AND WINDOW FRAMES					
MILLWORK					
PL-1	-	PLASTIC LAMINATE		FOSSIL GRAY	ALL LAMINATE EXCEPT COUNTER & BACKSPLASH
PL-2	-	PLASTIC LAMINATE		EVENING TIGRIS	COUNTER & BACKSPLASH
CEILING					
ACT-1	MATCH EXISTING		MATCH	MATCH	LANDLORD HAS STOCK TO REPLACE TILES

ROOM FINISH SCHEDULE

RM. No.	ROOM NAME	FLOOR	FLOOR FINISH	BASE	WALLS				CEILING		
					MAT.	FIN.	PRIMARY PAINT	ACCENT PAINT	MAT.	FIN.	HGT.
100	ENTRY VESTIBULE	CPT-2	CARPET TILE	B-1	GYP.	PAINT	P-1	-	GYP	ACT 1	EXIST.
101	RECEPTION	CPT-1	CARPET TILE	B-1	GYP.	PAINT	P-1	P-5	ACT	ACT 1	EXIST.
102	OFFICE 1	CPT-1	CARPET TILE	B-1	GYP.	PAINT	P-1	P-4	ACT	ACT 1	EXIST.
103	OFFICE 2	CPT-1	CARPET TILE	B-1	GYP.	PAINT	P-1	P-4	ACT	ACT 1	EXIST.
104	SEATING	CPT-1	CARPET TILE	B-1	GYP.	PAINT	P-1	P-5	ACT	ACT 1	EXIST.
105	CONFERENCE	CPT-1	CARPET TILE	B-1	GYP.	PAINT	P-1	P-2/P-3	ACT	ACT 1	EXIST.
106	PARTICIPANT'S ROOM	CPT-1	CARPET TILE	B-1	GYP.	PAINT	P-1	P-5	ACT	ACT 1	EXIST.
107	OFFICE 3	CPT-1	CARPET TILE	B-1	GYP.	PAINT	P-1	P-4	ACT	ACT 1	EXIST.
108	OFFICE 4	CPT-1	CARPET TILE	B-1	GYP.	PAINT	P-1	P-4	ACT	ACT 1	EXIST.
109	FILES	CPT-1	CARPET TILE	B-1	GYP.	PAINT	P-1	P-4	ACT	ACT 1	EXIST.
110	COPY	CPT-1	CARPET TILE	B-1	GYP.	PAINT	P-1	P-4	ACT	ACT 1	EXIST.
111	NETWORK CLOSET	SDT-1	VINYL TILE	B-1	GYP.	PAINT	P-1	-	ACT	ACT 1	EXIST.
112	MAIL ROOM/BREAK ROOM	PT-1	TILE	B-2	GYP.	PAINT	P-1	P-6/P-7	ACT	ACT 1	EXIST.
113	EXISTING BATHROOM	PT-1	TILE	B-2	GYP.	PAINT	P-1	-	ACT	ACT 1	EXIST.

5 NTS

ROOM SCHEDULE

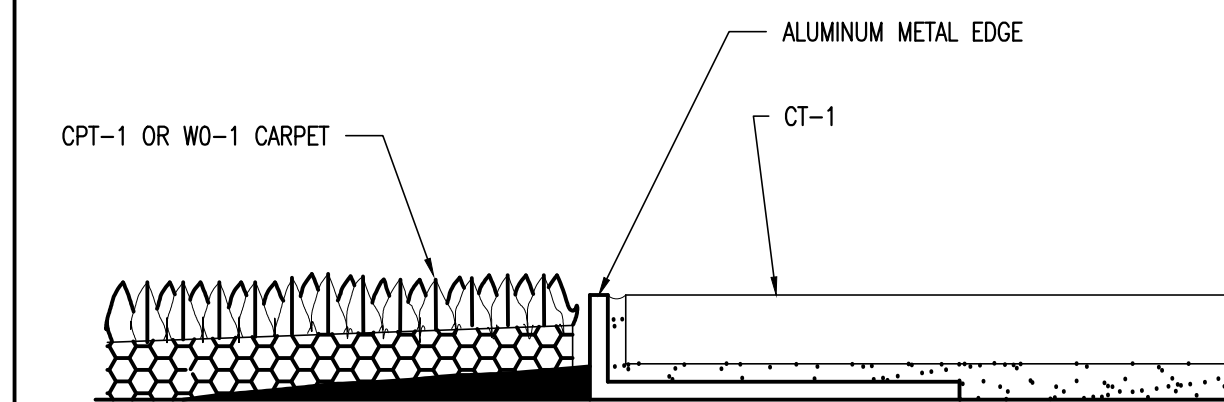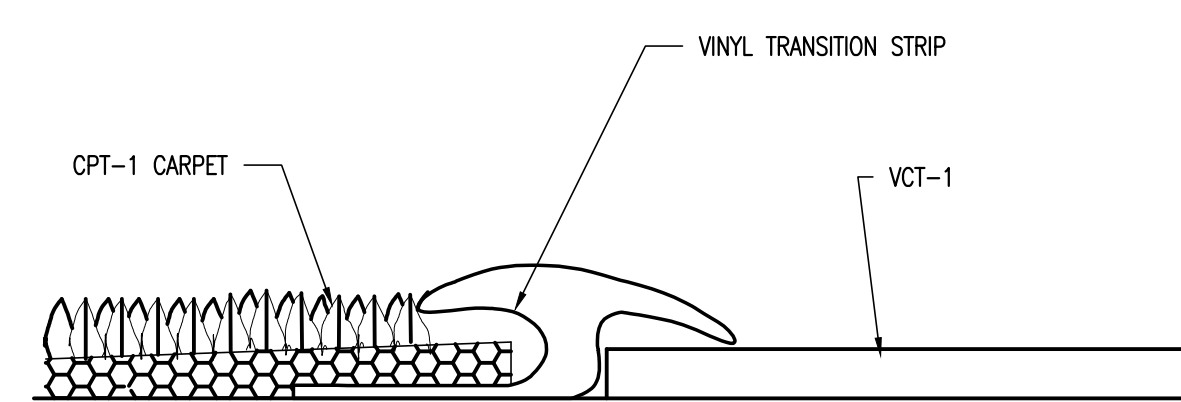

4

NTS

FINISH KEY

3


1 1/2"=1'-0"

FLOOR TRANSITION VCT/TILE

2

1 1/2"=1'-0"

FLOOR TRANSITION VCT/TILE

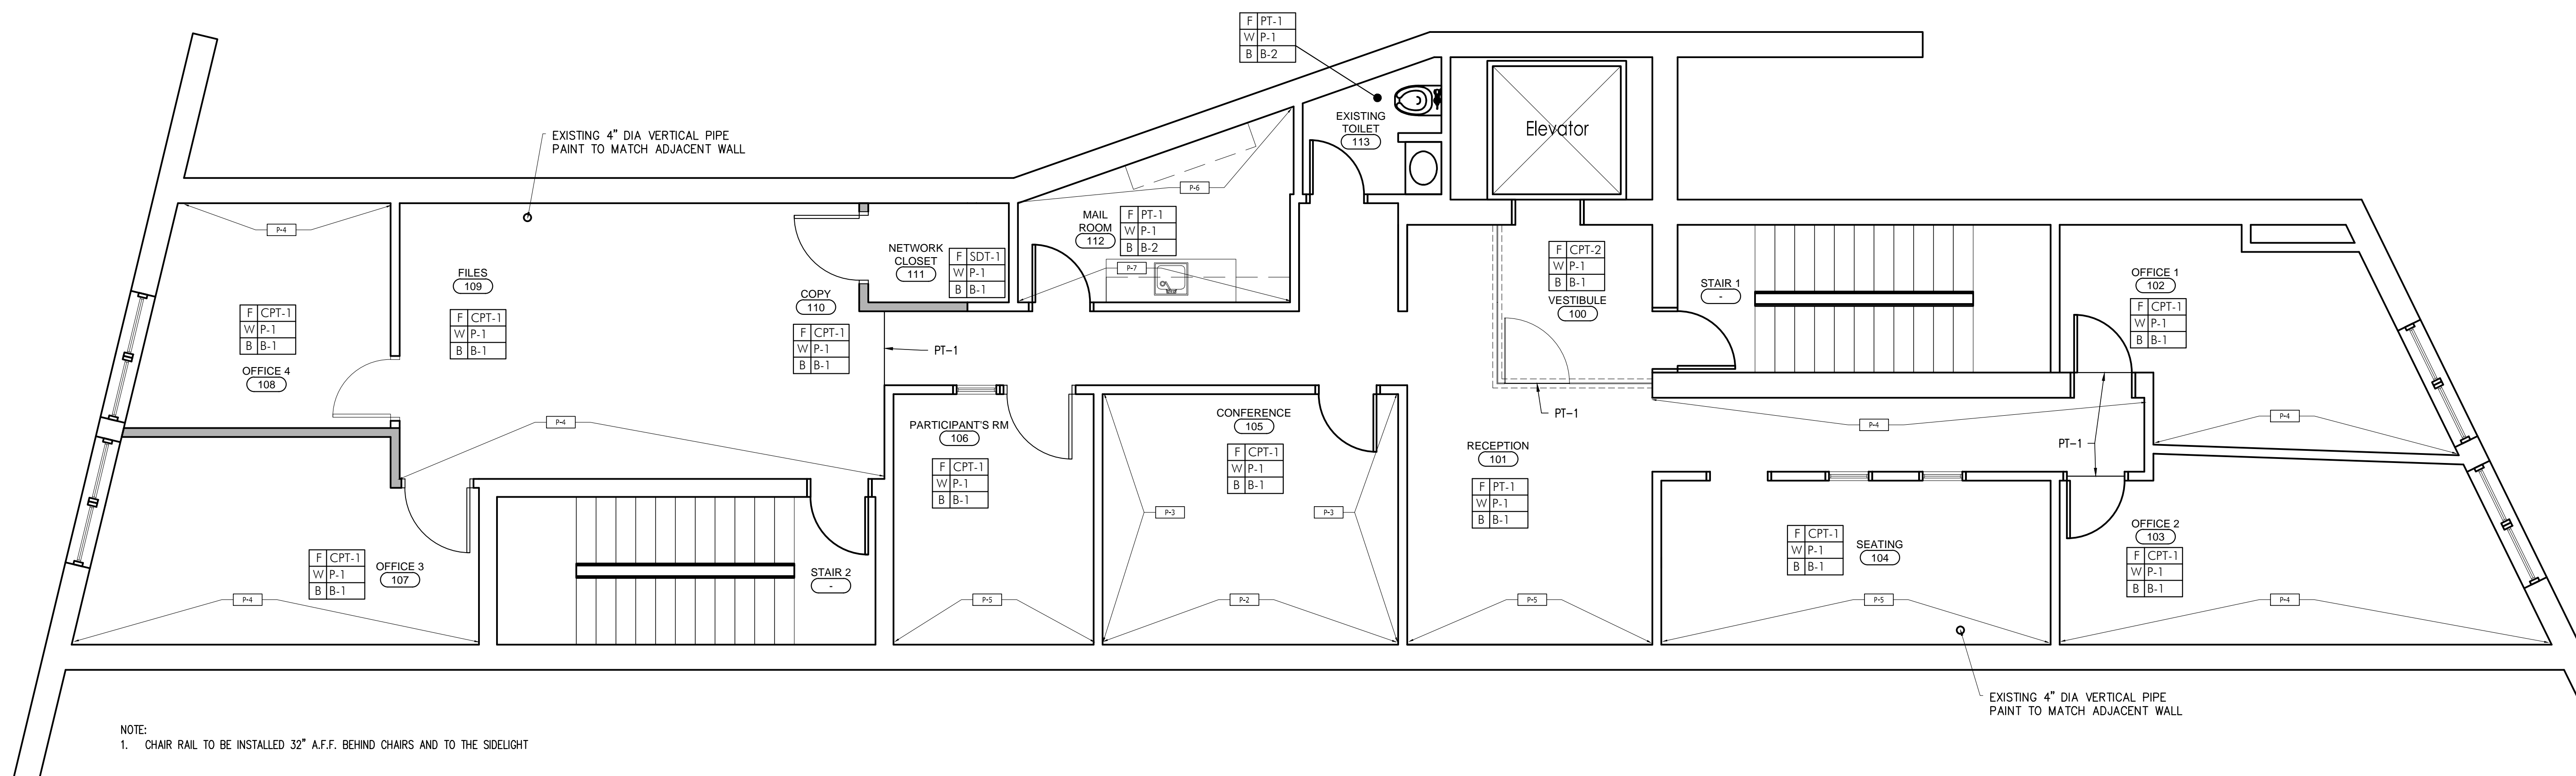

GENERAL CONTRACTOR

STRUCTURAL ENGINEER


MEP ENGINEER

CLIENT



PROJECT

TIAA
 Interior Office
 Renovation
 4 City Center
 Portland, ME 04106

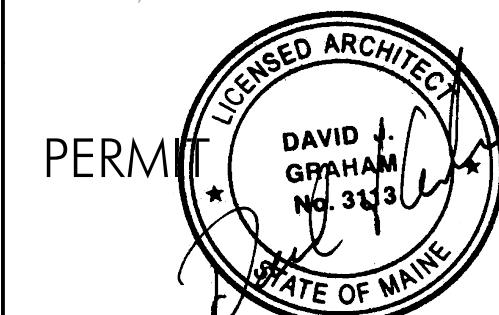

INFORMATION

Path: M./boulos/lia
 Issue Date: 06/08/16
 Drawn By: dijg
 Checked By:
 Revision:
 1.
 2.
 3.
 4.

TITLE

FINISH PLAN AND SCHEDULES

SCALE AS NOTED

© 2016 Graham Architects. All rights reserved. Information, material, and designs in this document are proprietary to and owned by Graham Architects and may not be disclosed to any third party, reproduced, posted on a global computer information network, or distributed in any way without the written consent from Graham Architects.

1

1/4"=1'-0"

FINISH PLAN

DO NOT SCALE DRAWINGS

A-2