


# SPRING ST. SIDEWALK

32'-11 1/2"

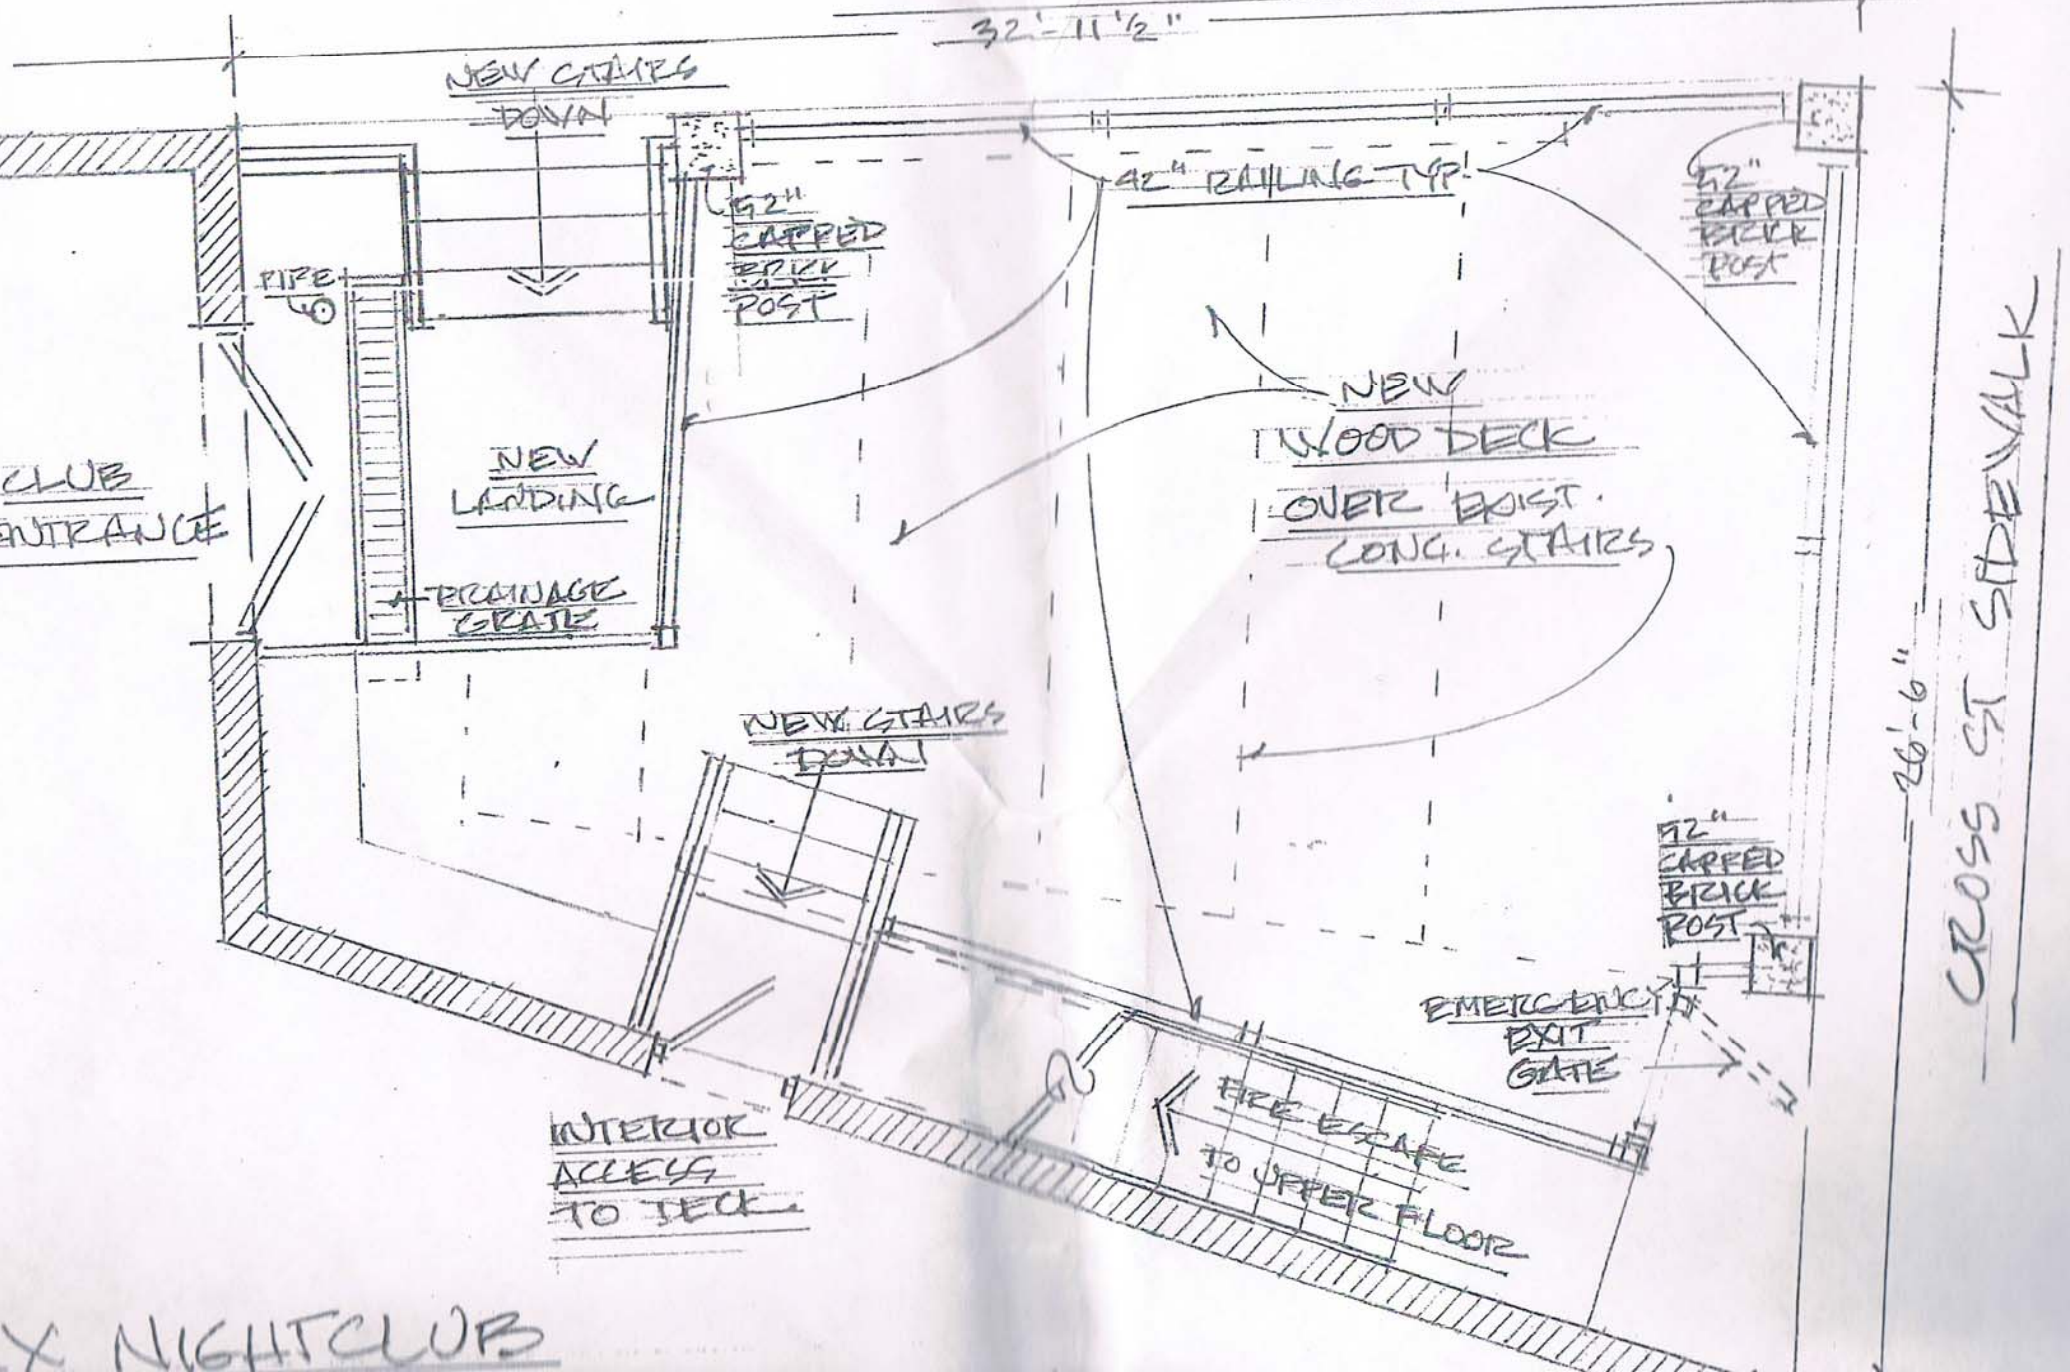

26'-6"

CROSS ST SIDEWALK

X NIGHTCLUBS