


**PART FRAMING PLAN - ROOF, 2nd & 1st FLOOR LEVELS**  
 Scale: 1/4" = 1'-0"

- Note-1**  
 New W6x15 Vert. Wall Brace at Each Level Bolted to Exist. CMU. Attach to Framing Above & Below
- Note-2**  
 Exist 8" CMU Piers Remaining between Widows. Grout Cells Full, Full Height, and Reinforce Cells with #5s Vertical
- Note-3**  
 Exist 8" CMU Grout (3) Cells Full, Full Height and Reinforce Cells with #5s Vertical
- Note-4**  
 New W8x18 Lintels @ 8" CMU @ L4x4x5/16 Lintel at Brick, 6" End Bearing, Typ. @ All New Windows

SEI  
 Shelley Engineering, Inc.  
 Structural Consultants  
 P.O. Box 1030  
 Gray, Maine 04039  
 Phone (207) 667-8031  
 www.ShelleyEngineering.com

Portland ME  
**BUILDING RENOVATIONS**  
**6 CITY CENTER**

Issue	Date
For Permit	8/31/16

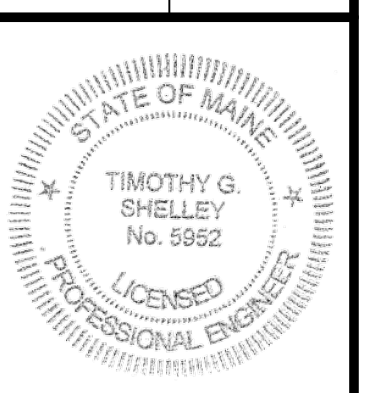

**SHEET TITLE:**  
 Framing Plans

S2 of 3

SEI Job # 2016-141