


NEW STEEL COLUMN - SEE STRUCTURAL, TYP.

NEW CONCRETE SLAB WITH CERAMIC TILE FINISH ON CMU WALL SET ON EXISTING SLAB. FLUSH WITH SIDEWALK AT OUTSIDE BUILDING FACE.

1 GROUND FLOOR PLAN
 SCALE: 1/8" = 1'-0"
 2' 4' 8' 16'

- NOTES**
1. THIS PLAN SHOWS WORK ON THE EXTERIOR MASONRY WALLS AND WINDOWS, AND A PORTION OF INTERIOR SPACE OCCUPIED BY THE EXISTING STYXX NIGHTCLUB. DASHED LINE SHOWS THE LIMIT OF WORK UNDER THIS PERMIT.
 2. EXISTING LIFE SAFETY ELEMENTS ARE TO REMAIN IN SERVICE.
 3. ITEMS SHOWN IN GREEN ARE FUTURE WORK, TO BE DONE UNDER A SEPARATE PERMIT.

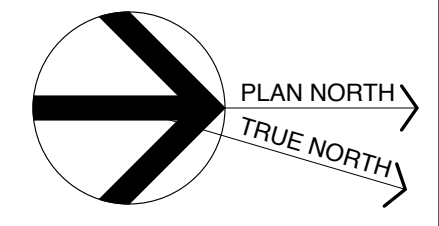

© 2016 Michael R. Charek, Architect

Michael Charek Architects
 25 Hartley Street
 Portland, Maine 04103
 (207) 761-0556



6 City Center Exterior Renovations
 6 City Center
 Portland, ME 04101

Title
 GROUND FLOOR PLAN

Scale: 1/8" = 1'-0"

Date: 9/15/16

Sheet
A1.1