


NEW STEEL COLUMN -
SEE STRUCTURAL, TYP.

LIMIT OF WORK AREA

1 SECOND FLOOR PLAN
SCALE: 1/8" = 1'-0"
2' 4' 8' 16'

- NOTES**
1. THIS PLAN SHOWS WORK ON THE EXTERIOR MASONRY WALLS AND WINDOWS ONLY. DASHED LINE SHOWS THE LIMIT OF WORK UNDER THIS PERMIT.

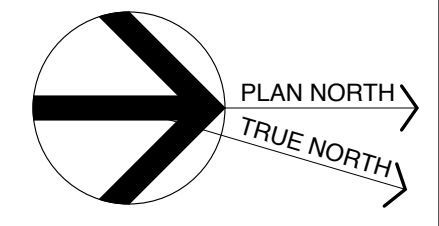

© 2016 Michael R. Charek, Architect

Michael Charek Architects
25 Hartley Street
Portland, Maine 04103
(207) 761-0556



6 City Center Exterior Renovations
6 City Center
Portland, ME 04101

Title
SECOND FLOOR PLAN

Scale: 1/8" = 1'-0"

Date: 9/15/16

Sheet
A1.3