


**1 GROUND FLOOR DEMOLITION PLAN**  
 SCALE: 1/8" = 1'-0"  
 2' 4' 8' 16'

**DEMOLITION KEY**  
 ———— EXISTING TO REMAIN  
 - - - - - EXISTING TO BE REMOVED

- DEMOLITION KEYNOTES -- DEMOLITION SHEETS ONLY**
- D01 REMOVE WINDOW
  - D02 REMOVE DOOR AND FRAME
  - D03 REMOVE FIRE ESCAPE
  - D04 REMOVE MASONRY FROM PREVIOUS EXISTING OPENING
  - D05 CUT NEW WINDOW OPENING
  - D06 CUT NEW ENTRY OPENING THROUGH MASONRY AND FOUNDATION
  - D07 REMOVE PARTITION
  - D08 REMOVE PLUMBING FIXTURES AND CAP OFF SUPPLY, WASTE, AND VENT PIPING
  - D09 REMOVE CASEWORK
  - D10 REMOVE ELECTRICAL PANELS FOR RELOCATING TO EXISTING TENANT SPACE

**NOTES**

- THIS PLAN SHOWS WORK ON THE EXTERIOR MASONRY WALLS AND WINDOWS, AND A PORTION OF INTERIOR SPACE OCCUPIED BY THE EXISTING STYXX NIGHTCLUB. DASHED LINE SHOWS THE LIMIT OF WORK UNDER THIS PERMIT.

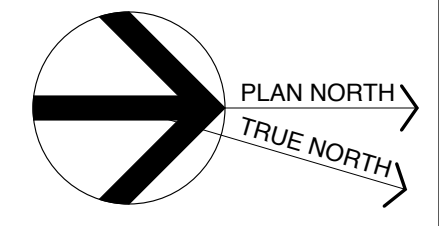

© 2016 Michael R. Charek, Architect

**Michael Charek Architects**  
 25 Hartley Street  
 Portland, Maine 04103  
 (207) 761-0556



**6 City Center Exterior Renovations**  
 6 City Center  
 Portland, ME 04101

**Title**  
 GROUND FLOOR DEMOLITION PLAN

**Scale:** 1/8" = 1'-0"

**Date:** 9/15/16

**Sheet**  
**D1.1**