


WALL FRAMING ELEVATION - SPRING STREET
Scale: 1/2" = 1'-0"

SEI
Shelley Engineering, Inc.
Structural Consultants
P.O. Box 1030
Gray, Maine 04039
Phone (207) 687-8031
www.ShelleyEngineering.com

ME
BUILDING RENOVATIONS
6 CITY CENTER
Portland

Issue	Date
For Permit	8/31/16
Construction	9/12/16

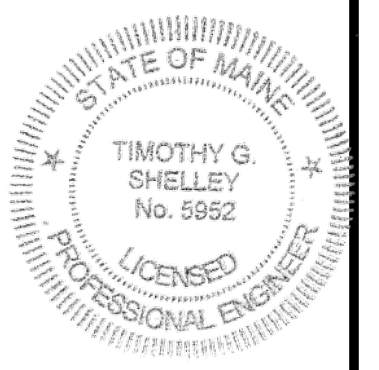

SHEET TITLE:
Exterior Wall Framing Elevation
S4 of 5
SEI Job # 2016-141