

© 2016 RYAN SENATORE ARCHITECTURE

**LIO RESTAURANT AND RETAIL**  
6 CITY CENTER  
PORTLAND, MAINE



RYAN SENATORE  
ARCHITECTURE  
565 CONGRESS STREET  
PORTLAND, MAINE 04101  
207-650-6414  
senatorearchitecture.com

CONSULTANTS:

REVISIONS:

DATE: 20 DECEMBER 2016

PROJECT No. 1646


DRAWN BY: RRT, RJS

CHECKED BY: RJS


SCALE: AS NOTED

SHEET TITLE:  
CODE REVIEW  
PLAN

G1-1

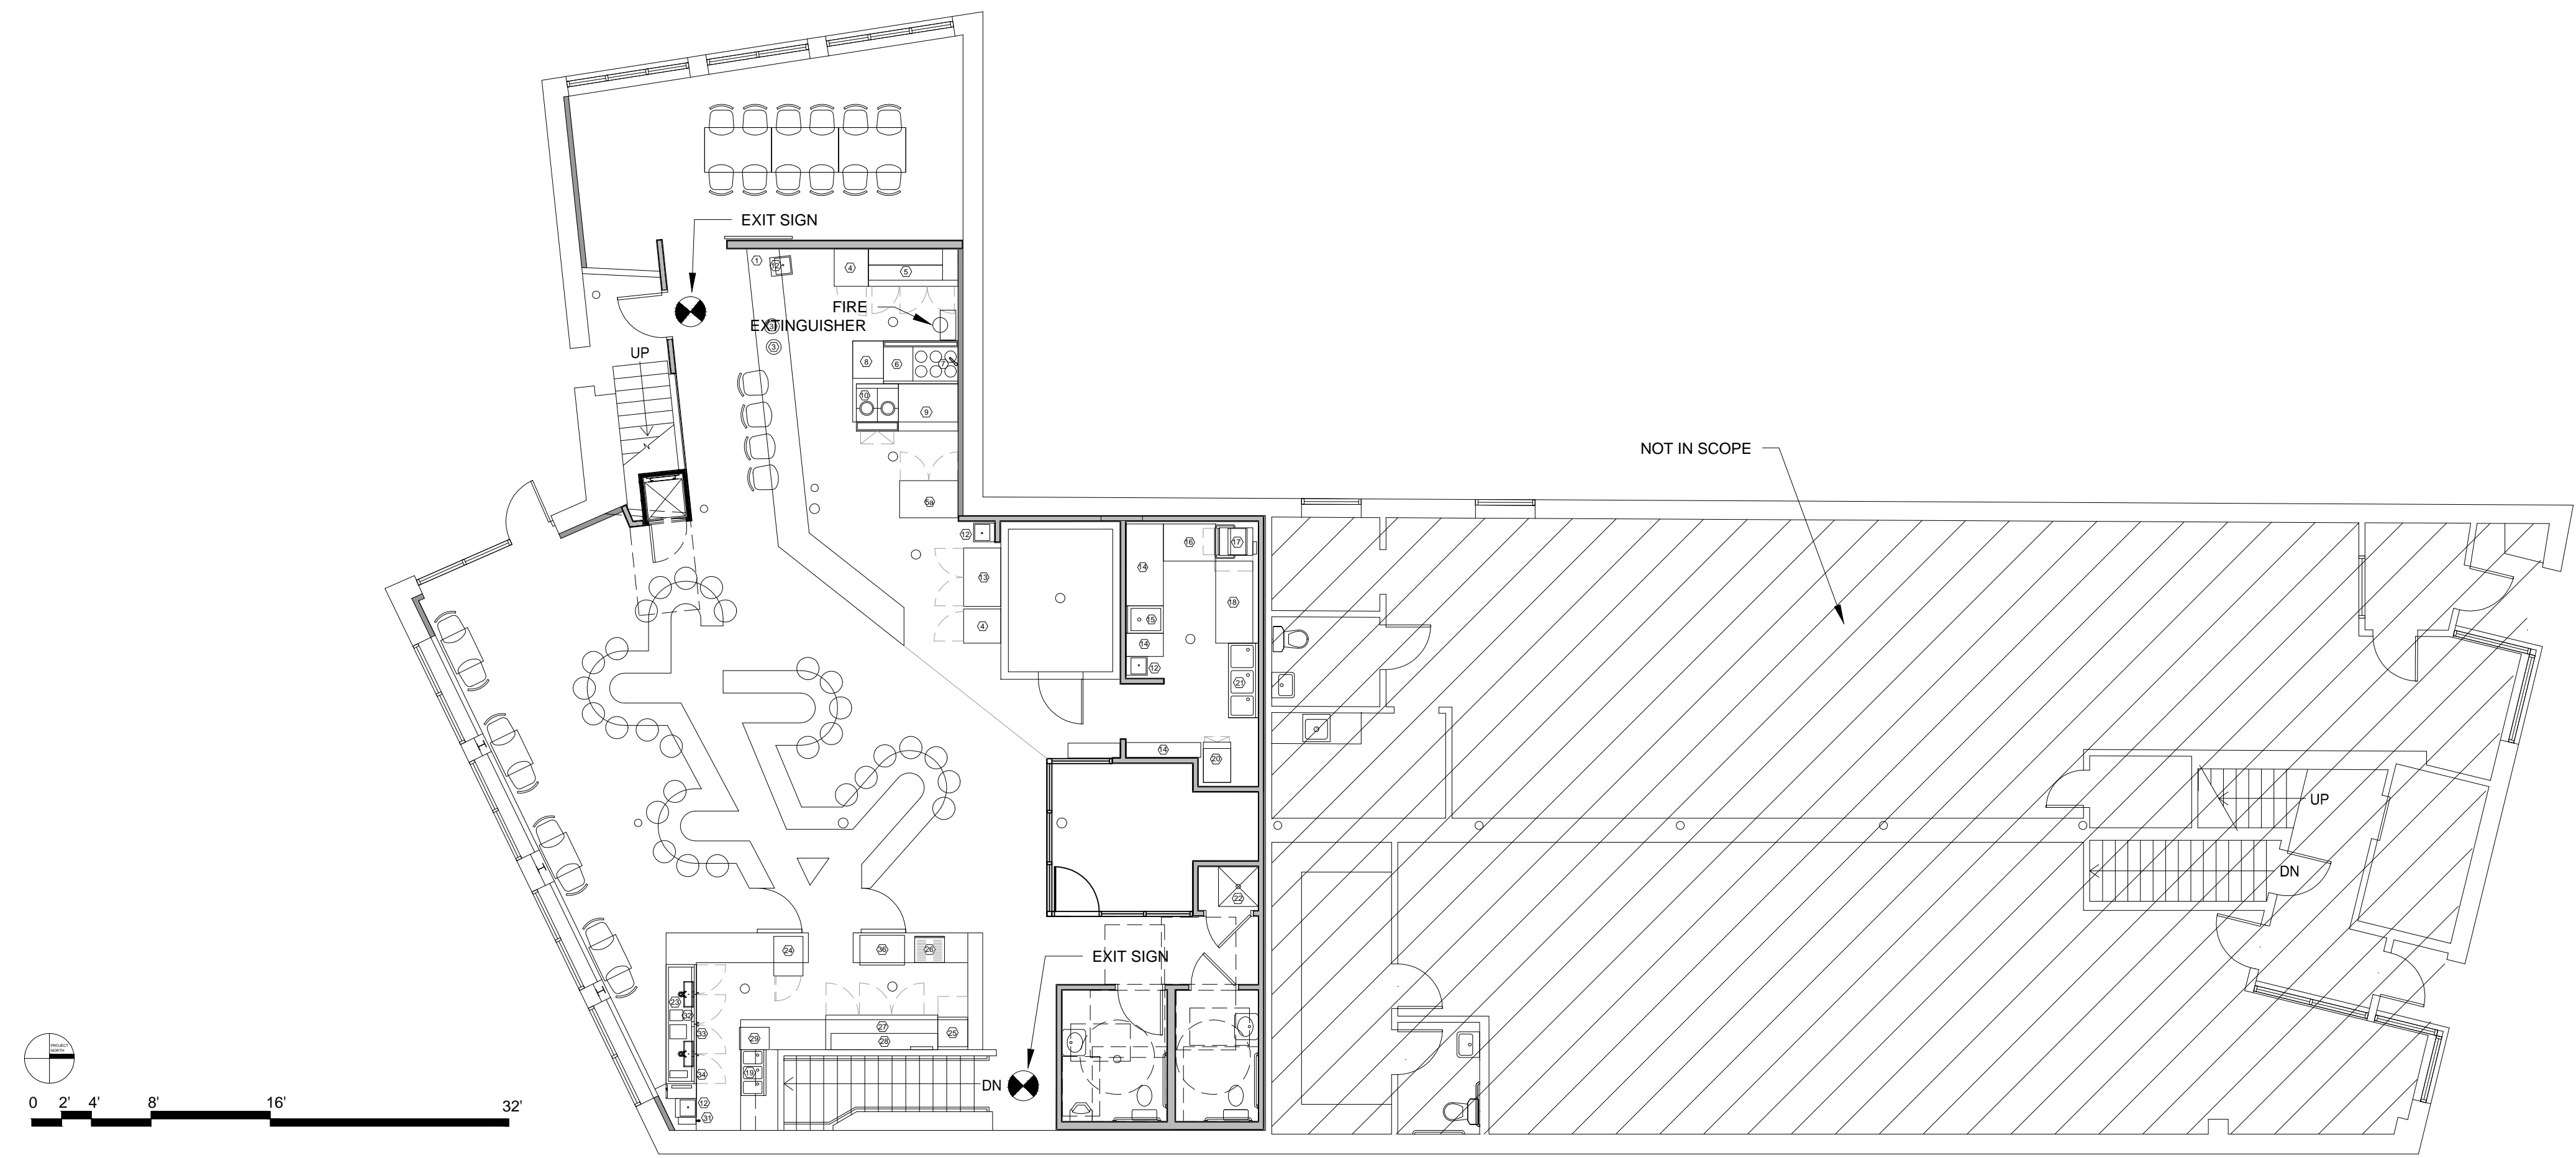

2 SECOND FLOOR CODE REVIEW PLAN  
1/8" = 1'-0"

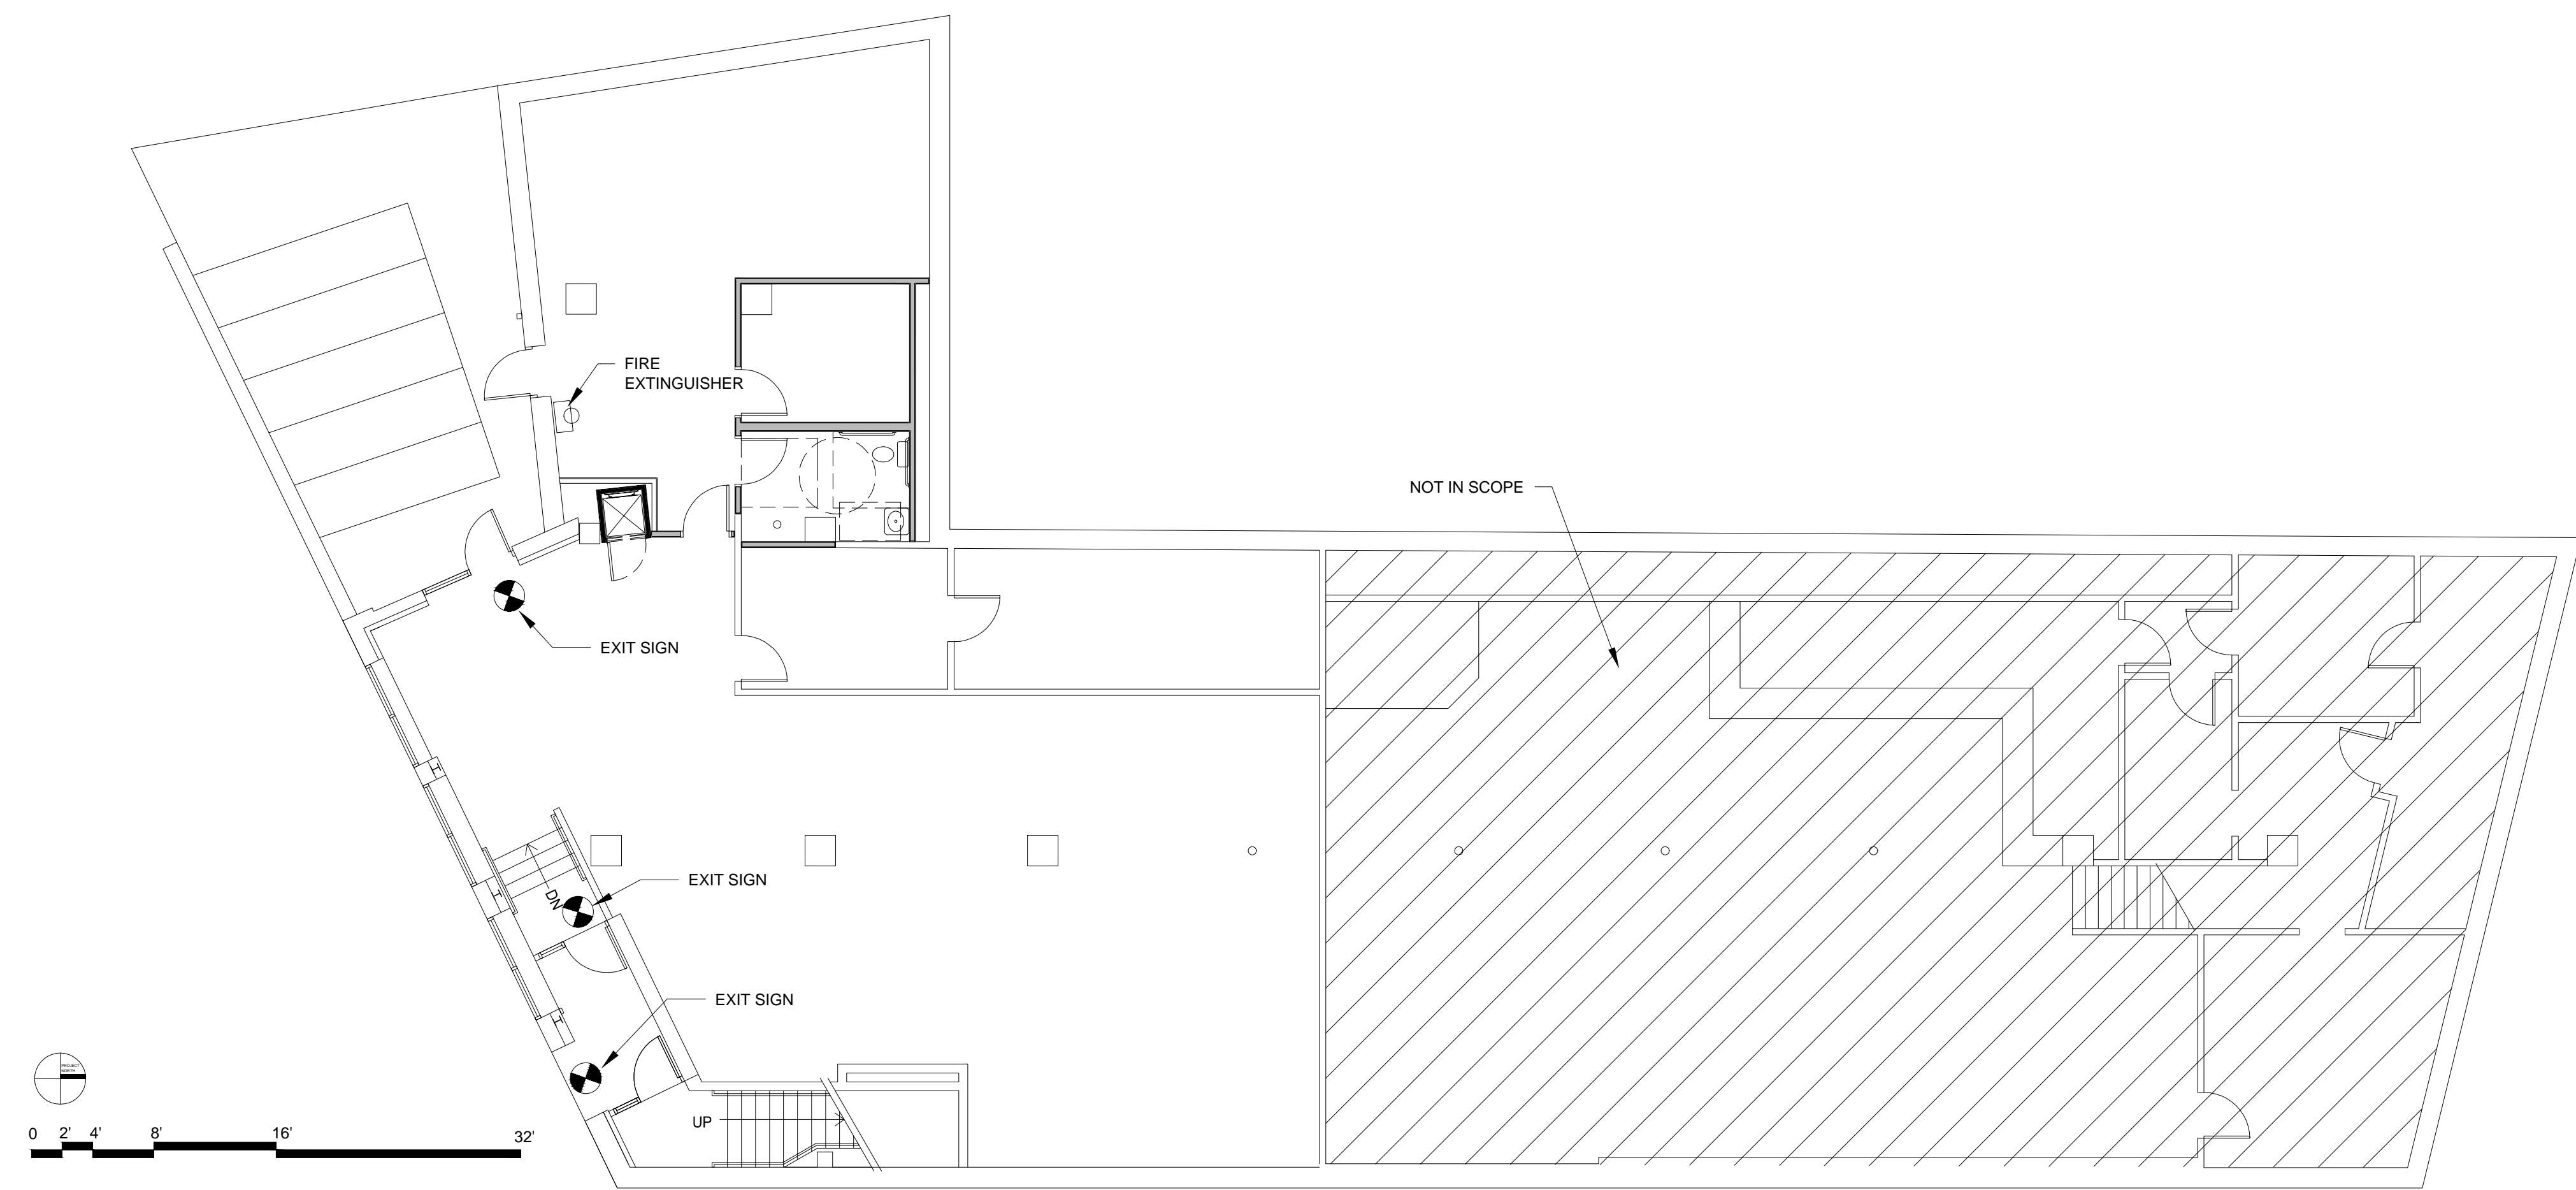

1 GROUND FLOOR CODE REVIEW PLAN  
1/8" = 1'-0"