

© 2017 RYAN SENATORE ARCHITECTURE

LIO RESTAURANT AND RETAIL
 6 CITY CENTER
 PORTLAND, MAINE



RYAN SENATORE ARCHITECTURE
 565 CONGRESS STREET
 PORTLAND, MAINE 04101
 207-650-6414
 senatorearchitecture.com

CONSULTANTS:

REVISIONS:
 ▲ REVISION 03/13/17

DATE: 2 MARCH 2017

PROJECT No. 1646









DRAWN BY: RRT, RJS

CHECKED BY: RJS

SCALE: AS NOTED

SHEET TITLE:
DETAILS

A5-0

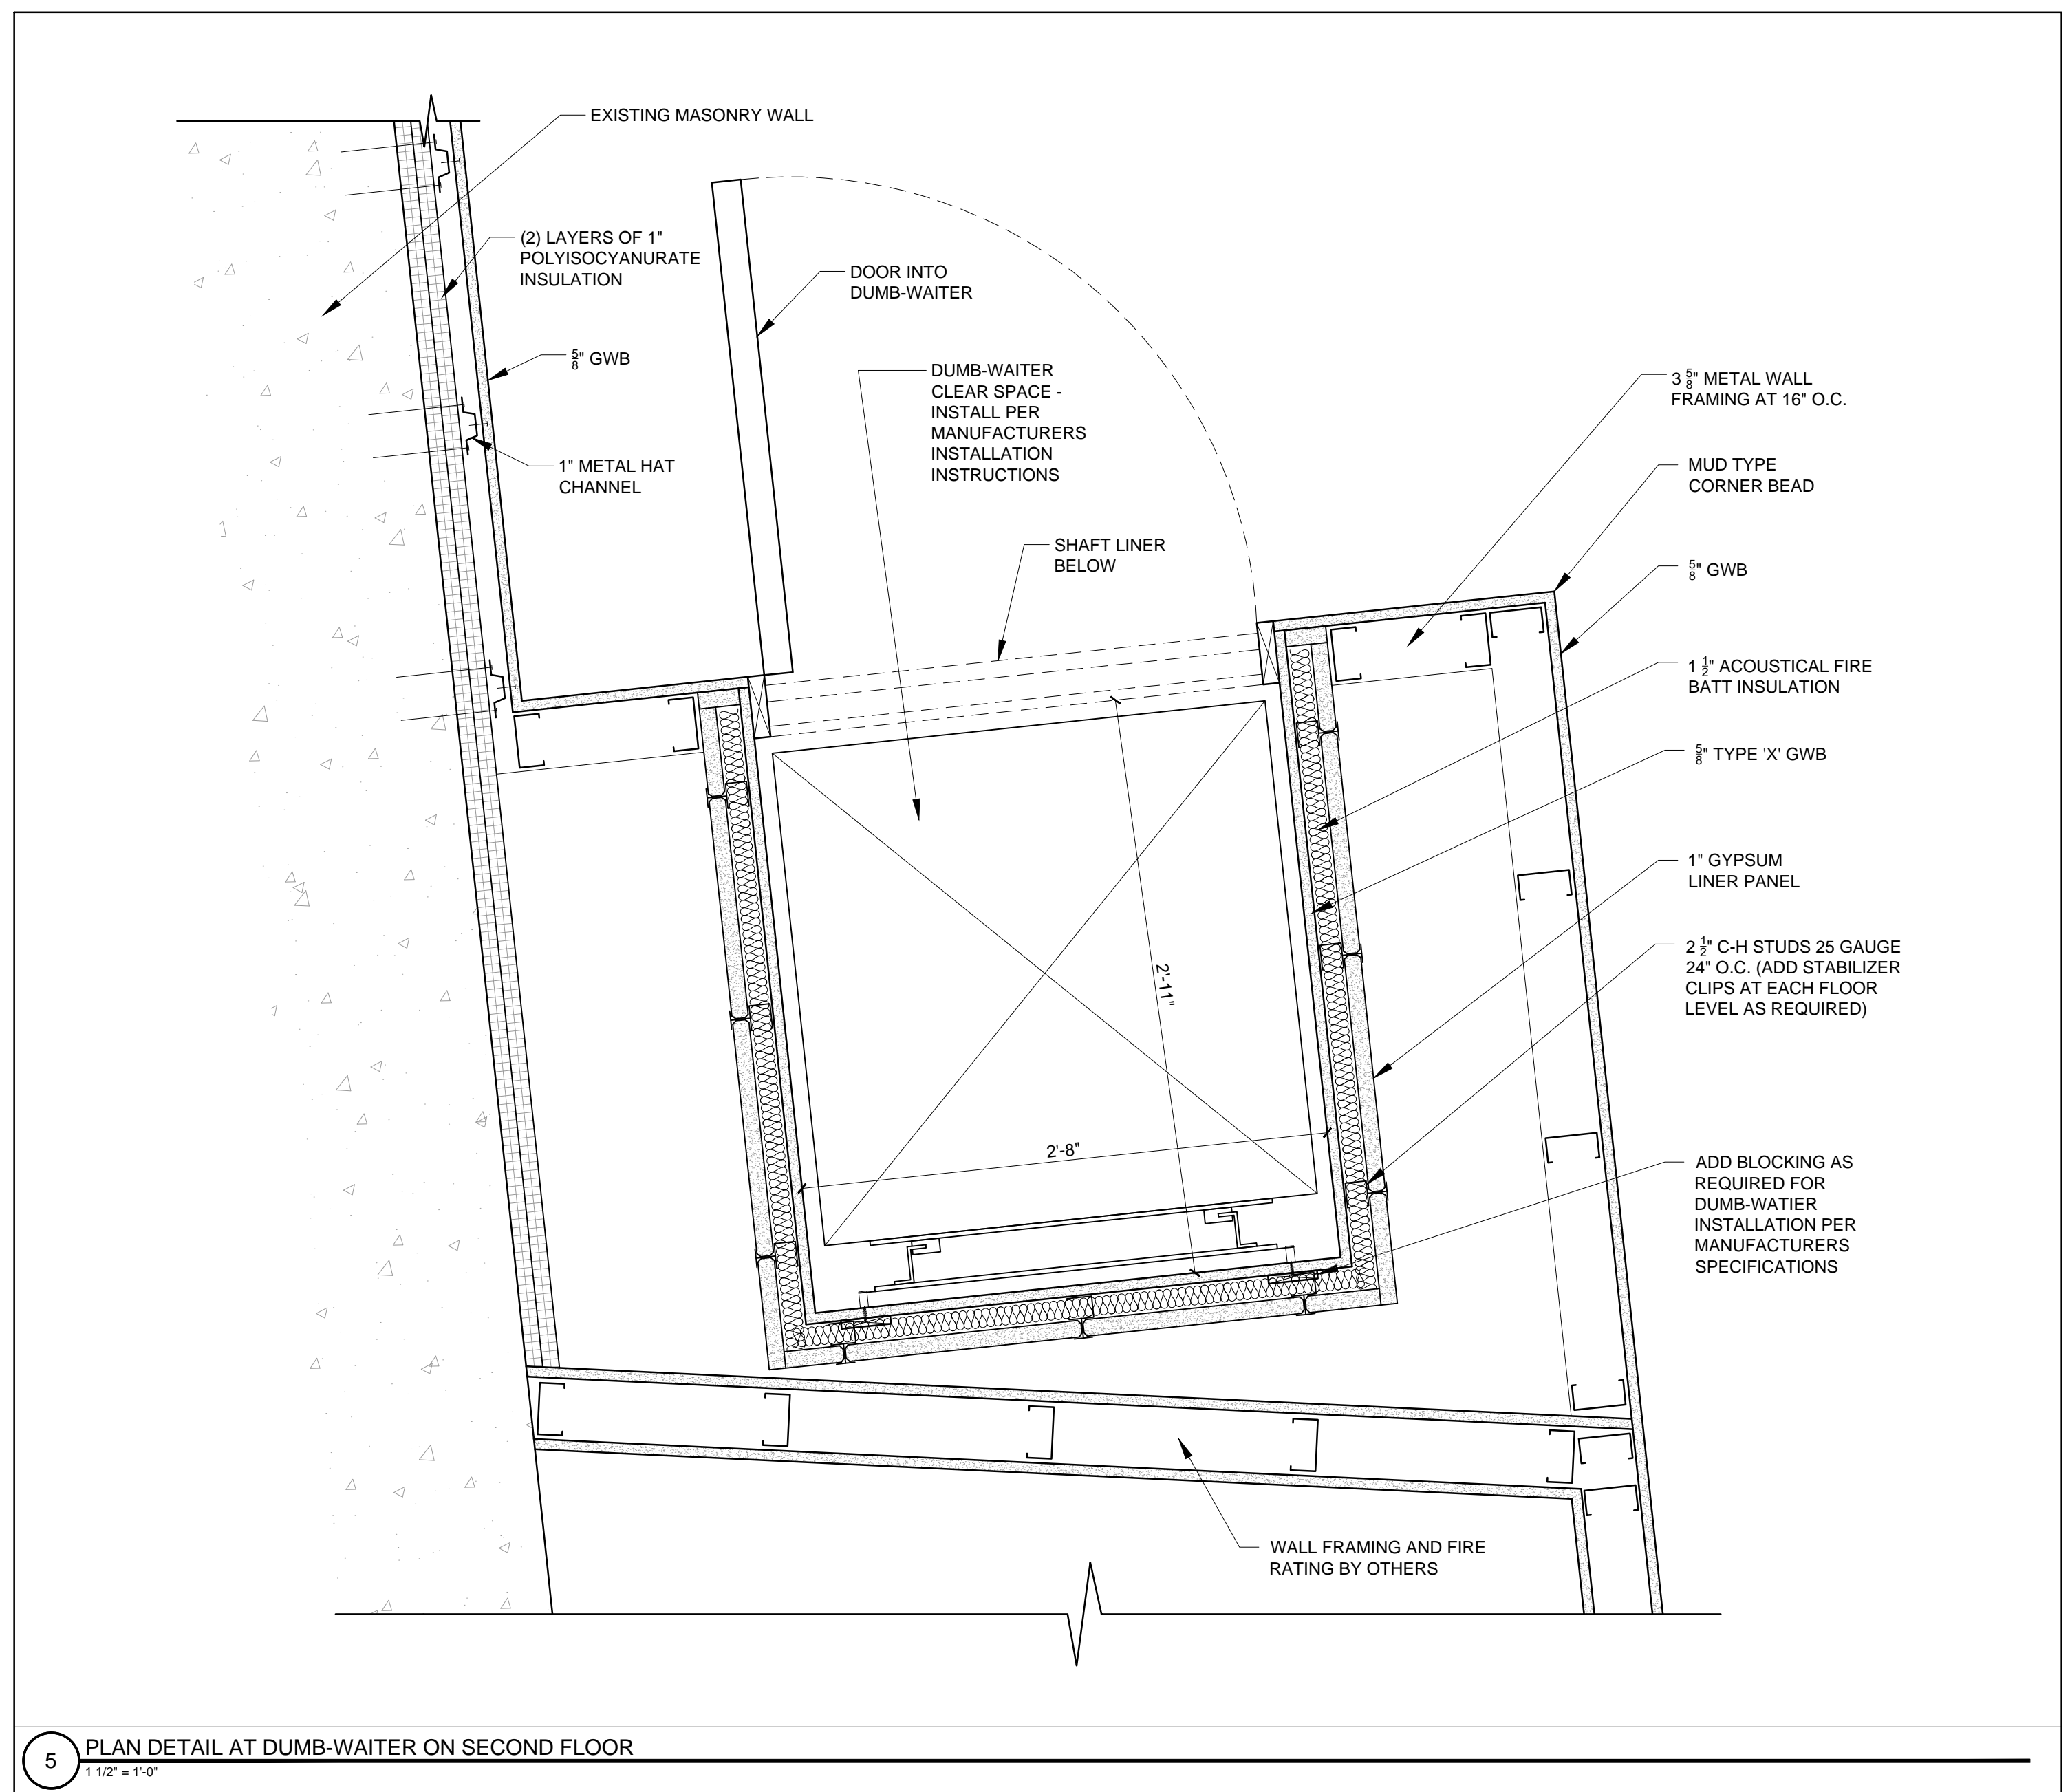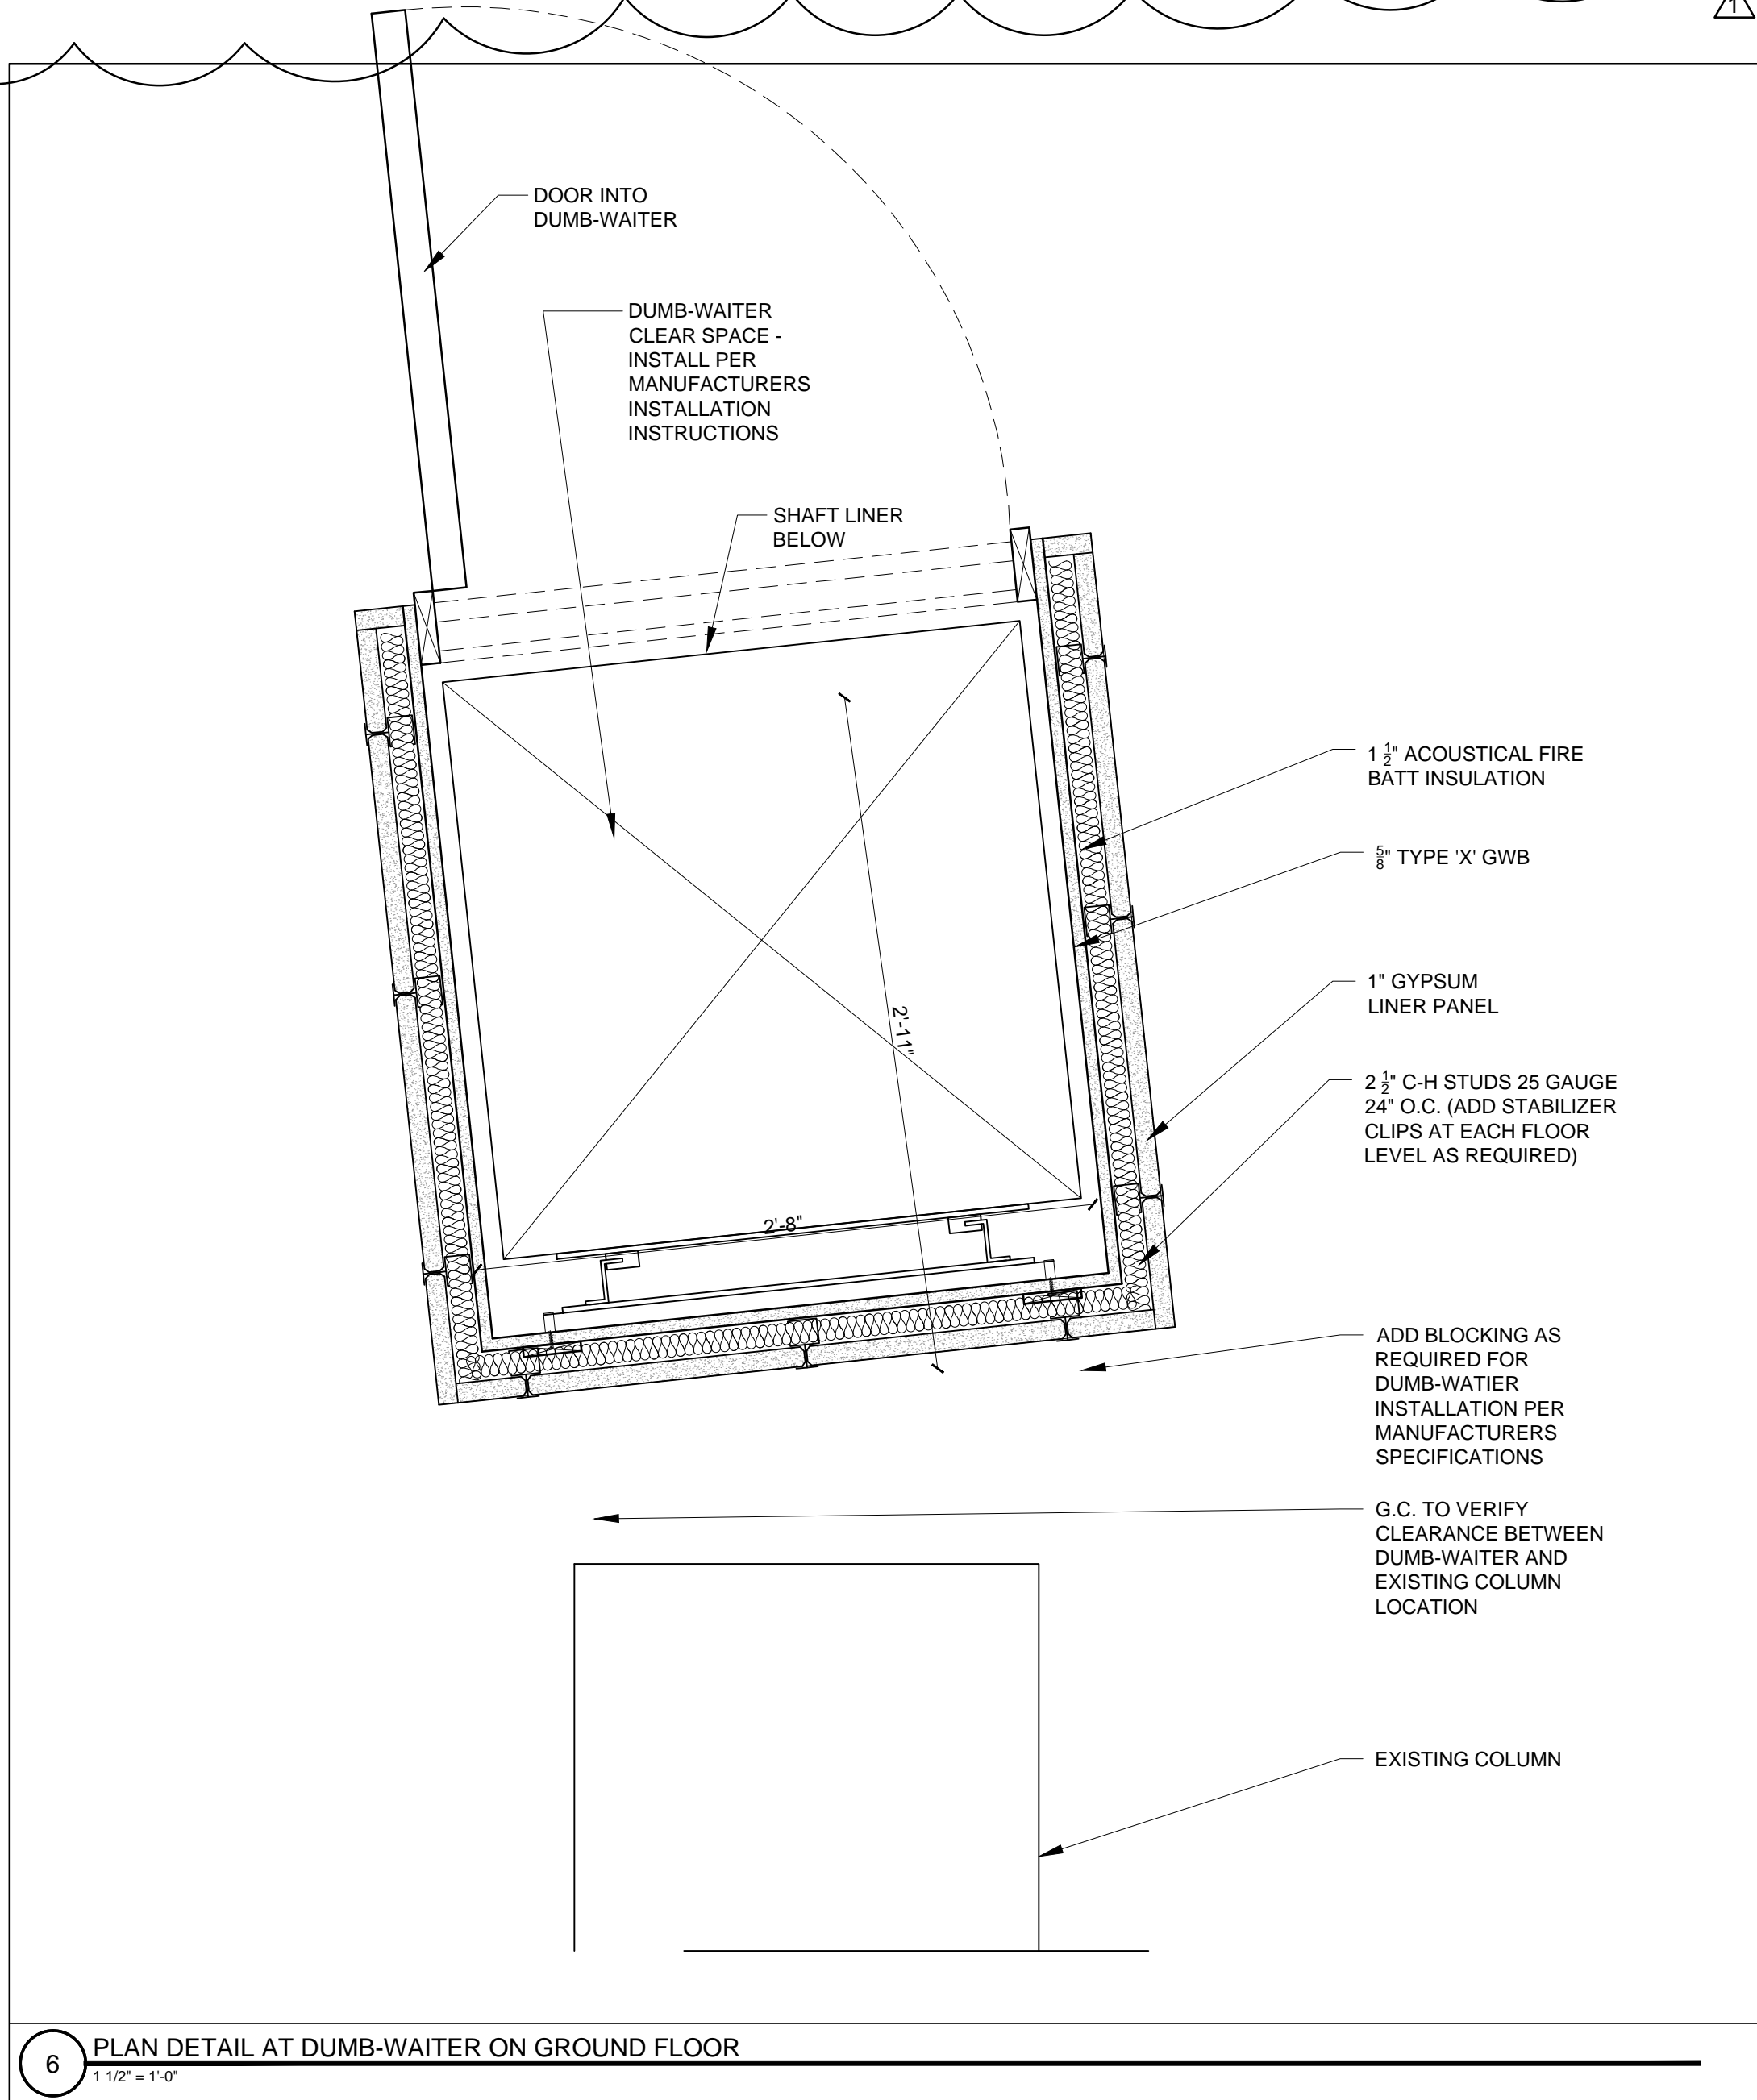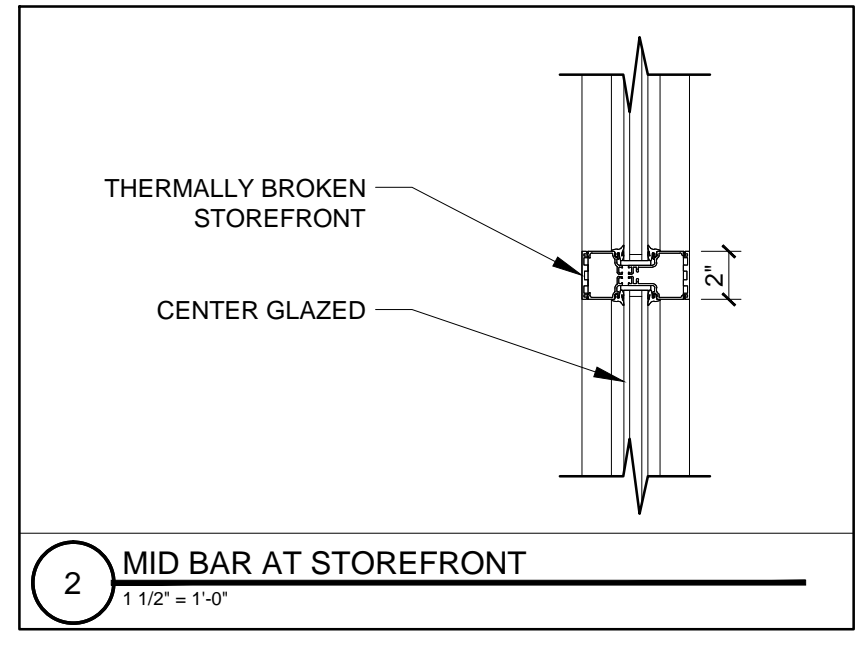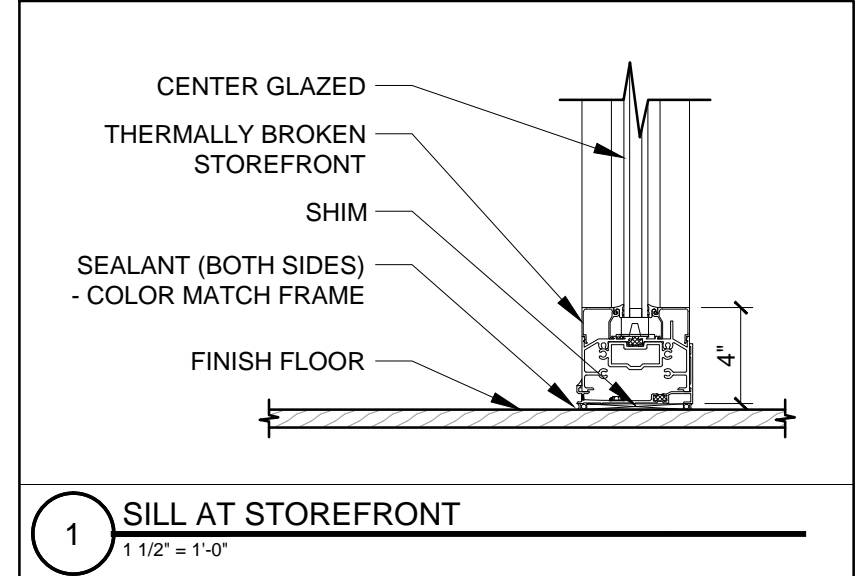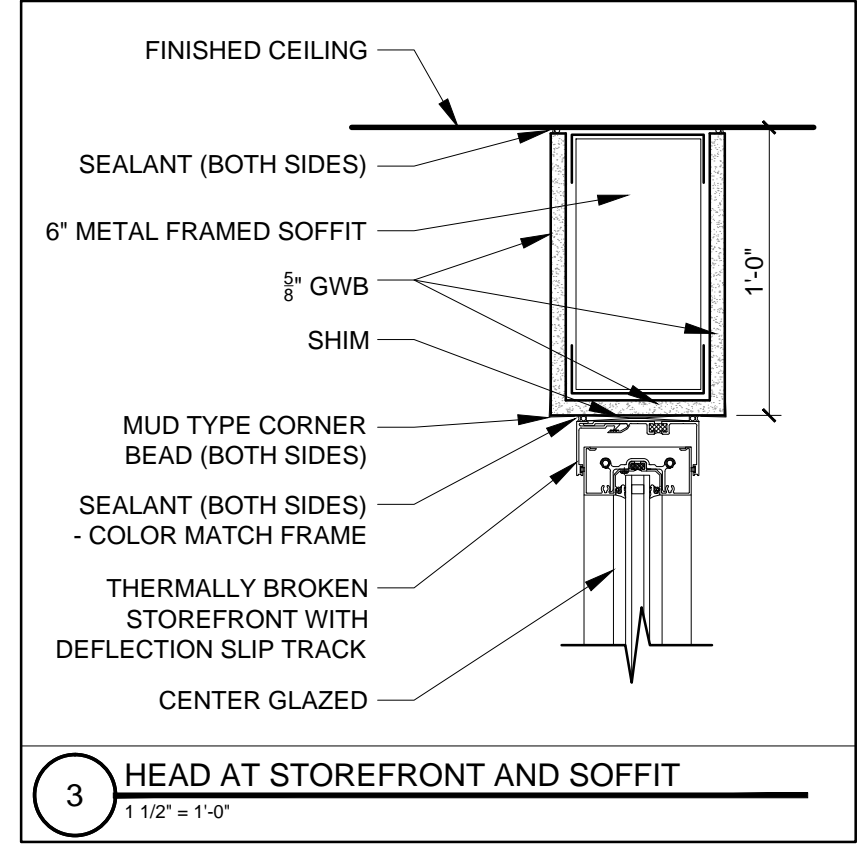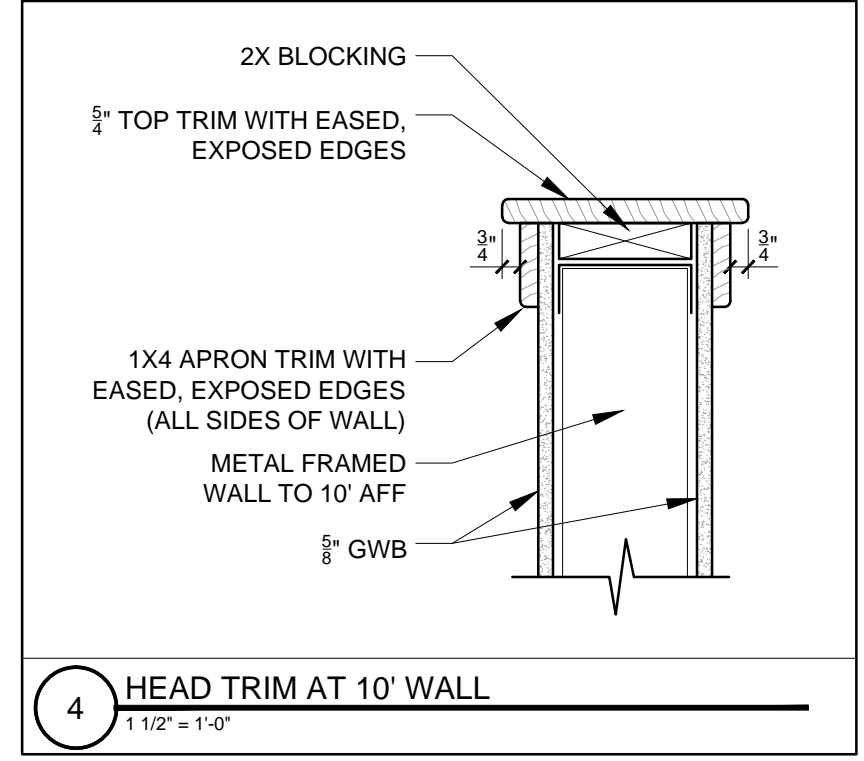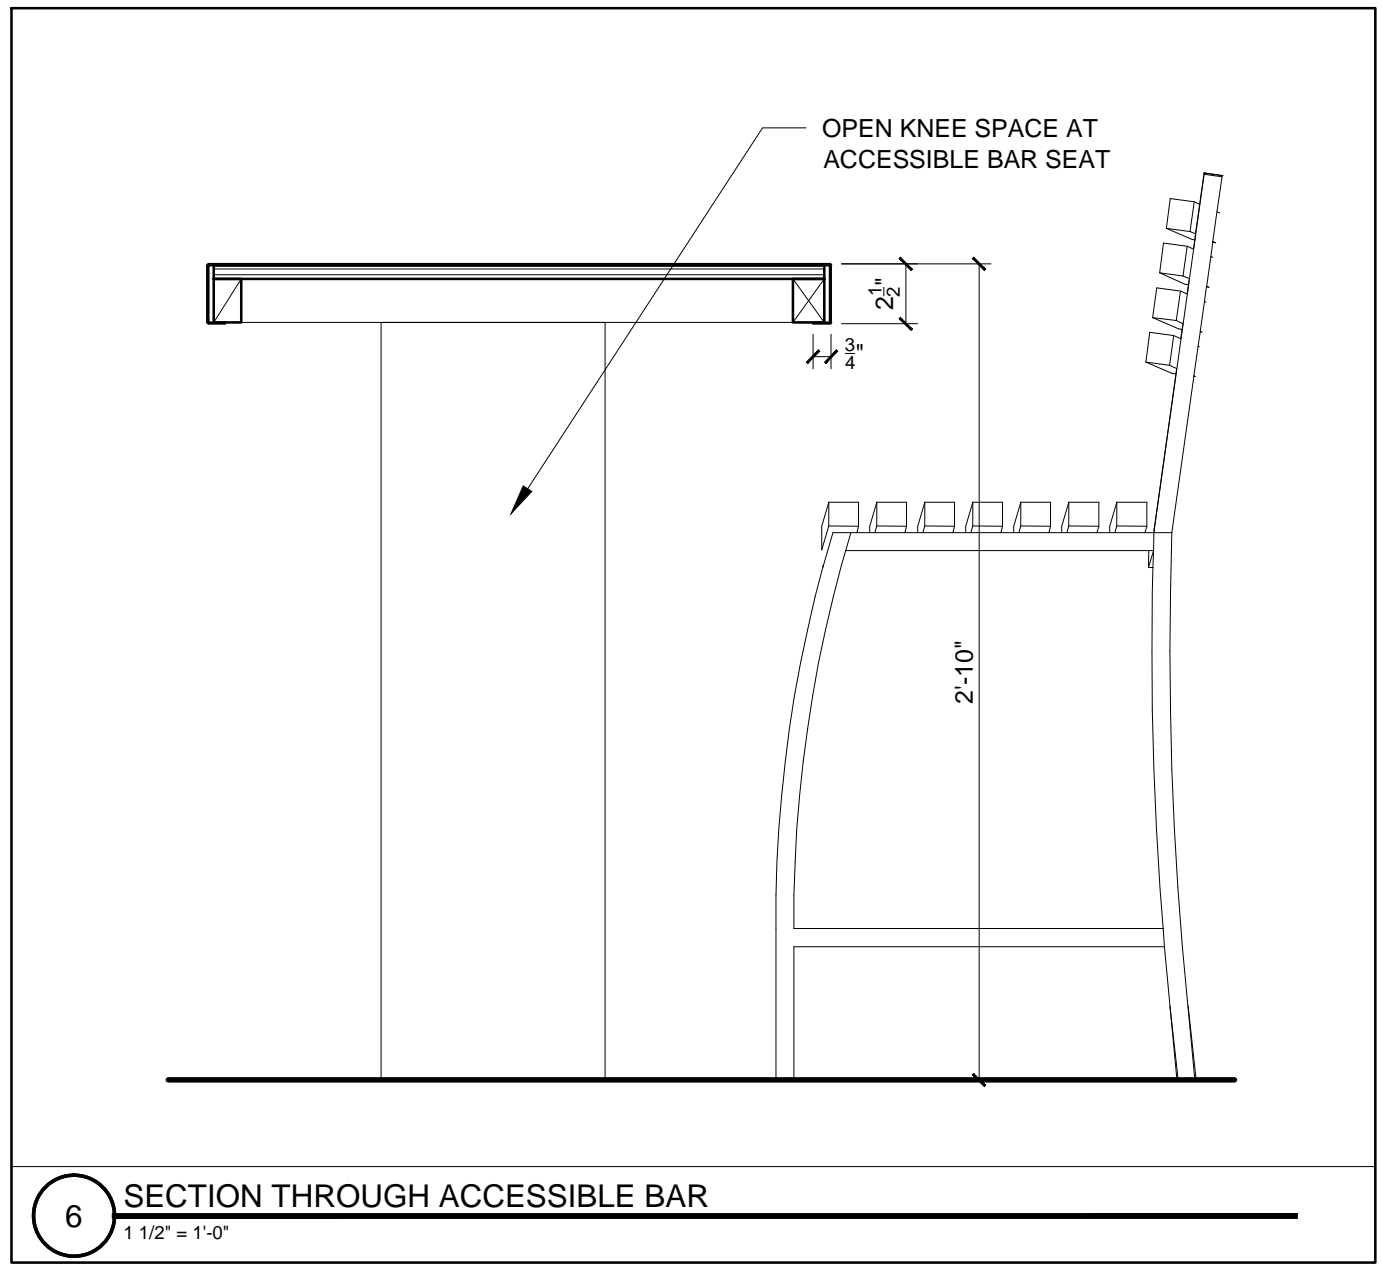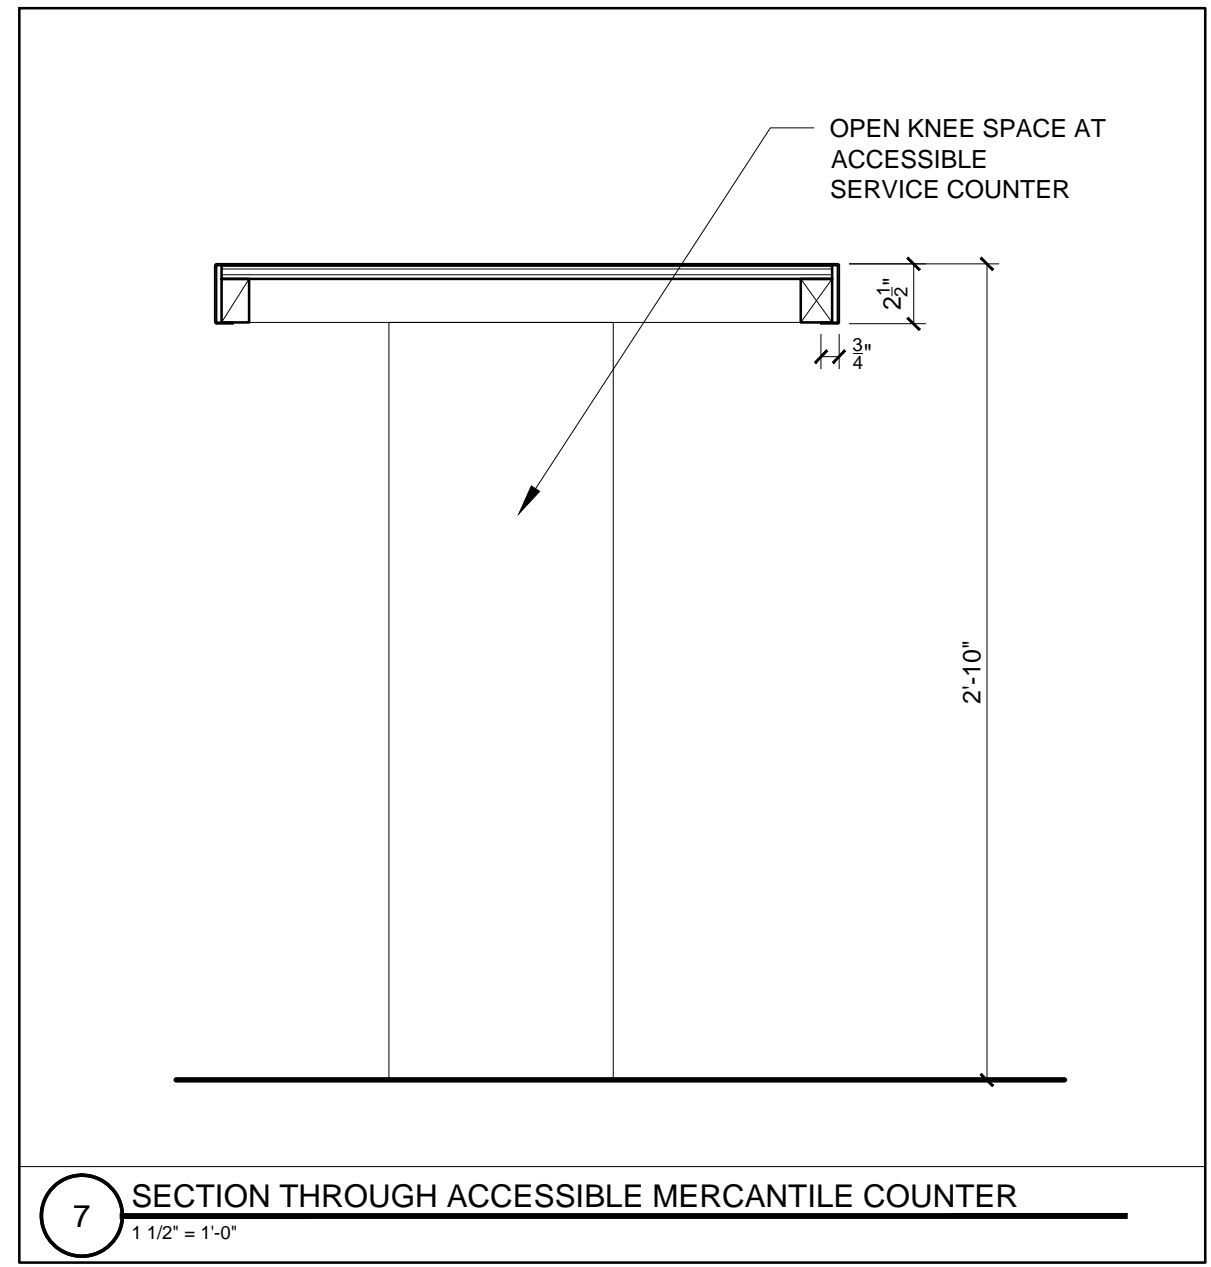

6 PLAN DETAIL AT DUMB-WAITER ON GROUND FLOOR
 1/12" = 1'-0"

5 PLAN DETAIL AT DUMB-WAITER ON SECOND FLOOR
 1/12" = 1'-0"