

DATE: AUGUST 2009
REVISED:

CITY OF PORTLAND, MAINE
TECHNICAL STANDARDS MANUAL

TRANSPORTATION SYSTEMS AND STREET DESIGN
SECTION I


FIGURE: I-10

DATE: AUGUST 2009
REVISED:

CITY OF PORTLAND, MAINE
TECHNICAL STANDARDS MANUAL

TRANSPORTATION SYSTEMS AND STREET DESIGN
SECTION I

FIGURE: I-17

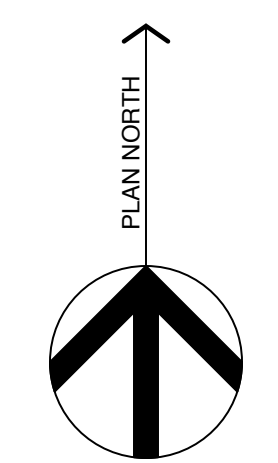

Michael Charek Architects
25 Hartley Street
Portland, Maine 04103
(207) 761-0656



Deck and Patio Addition
5 Spring Street
Portland, ME 04101

Title
SITE AND PATIO PLANS

Scale: 1/4" = 1'-0"
Date: 3/12/17

Revisions

Sheet
L1