




1 SECTION
SCALE: 1/4" = 1'-0"
1' 2' 4' 8'

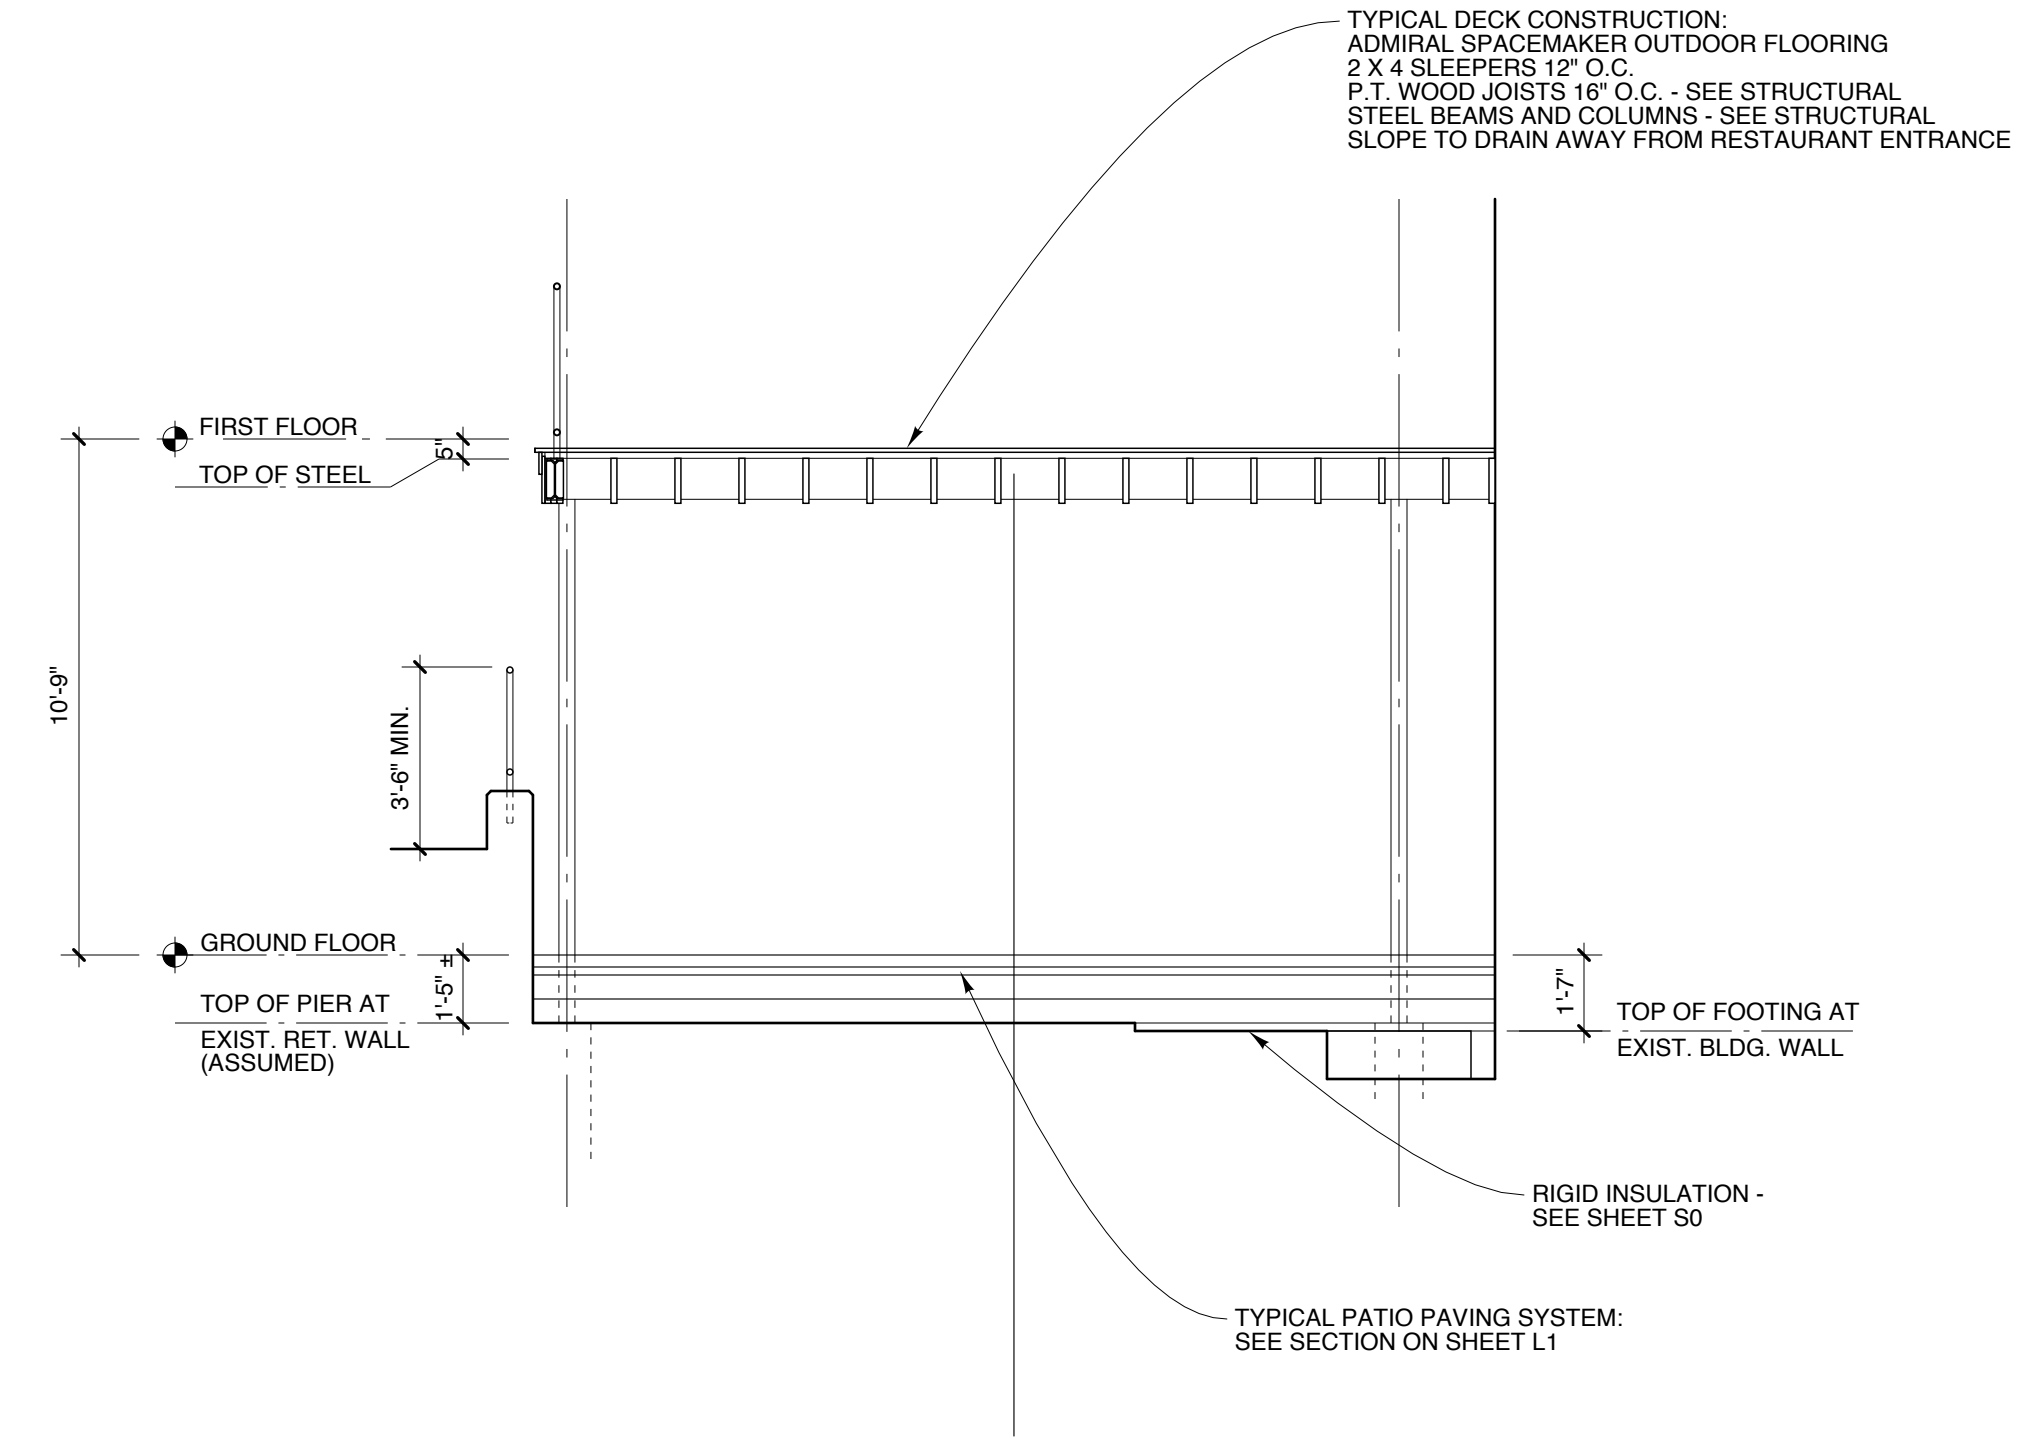


3 SECTION
SCALE: 1/4" = 1'-0"
1' 2' 4' 8'

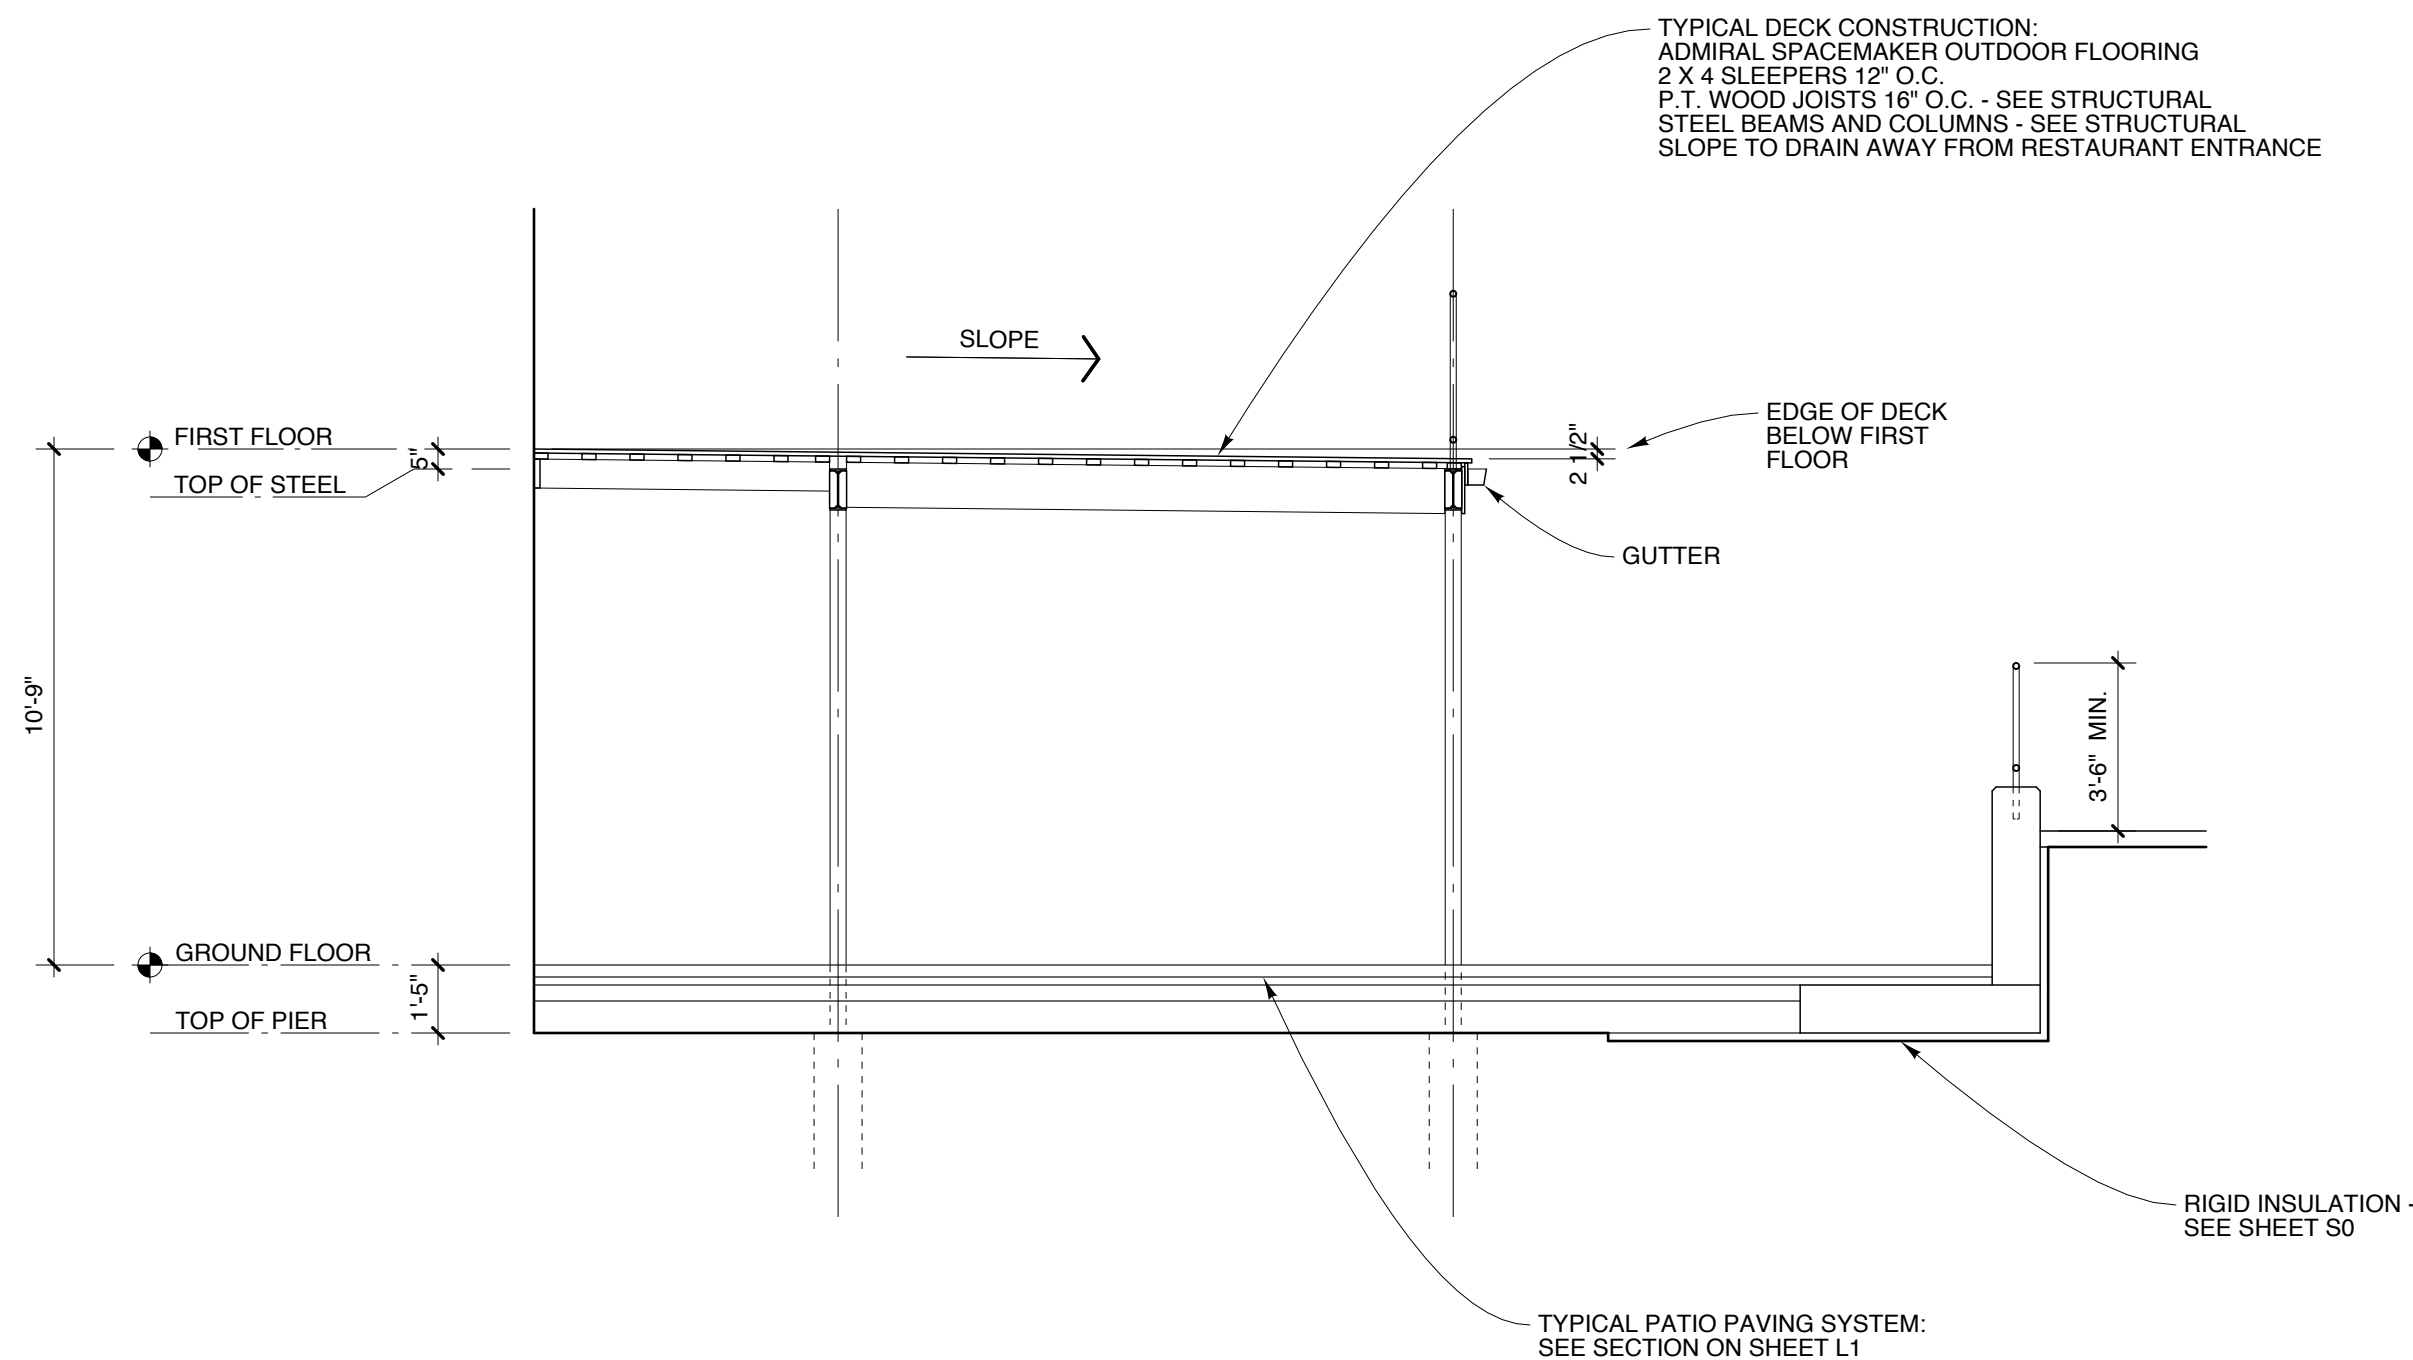

2 SECTION
SCALE: 1/4" = 1'-0"
1' 2' 4' 8'

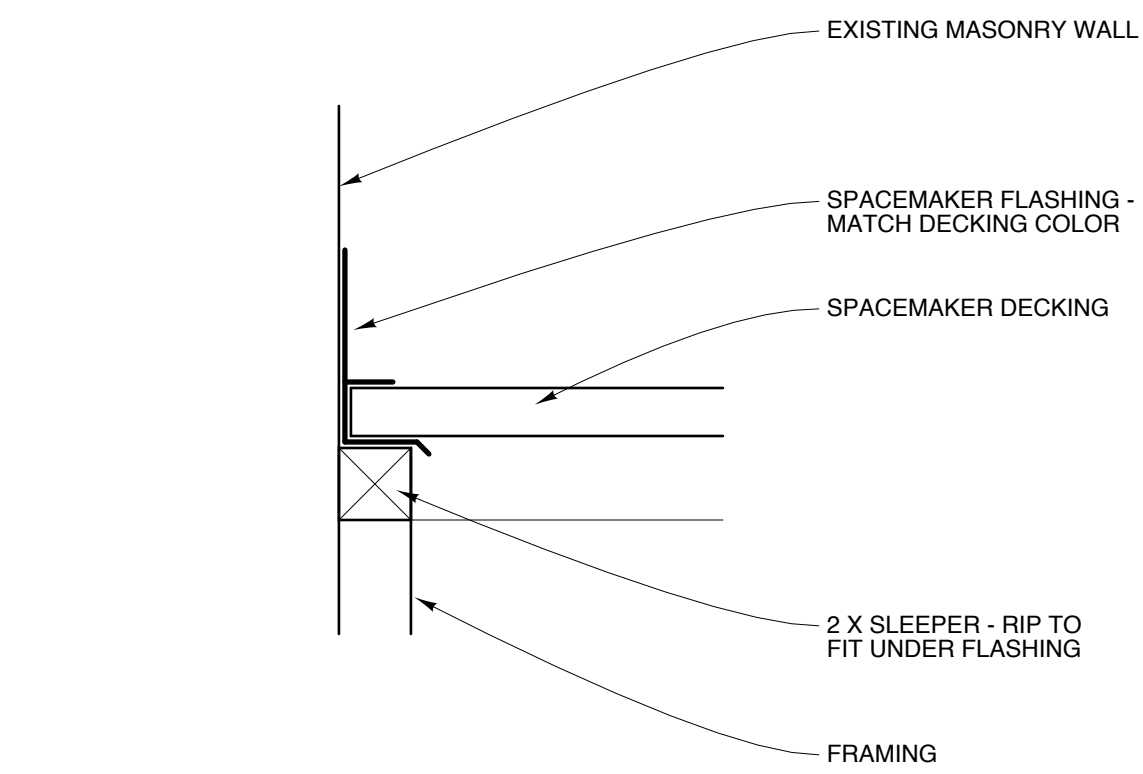

4 DETAIL AT WALL
SCALE: 3" = 1'-0"
1' 2' 4' 8'

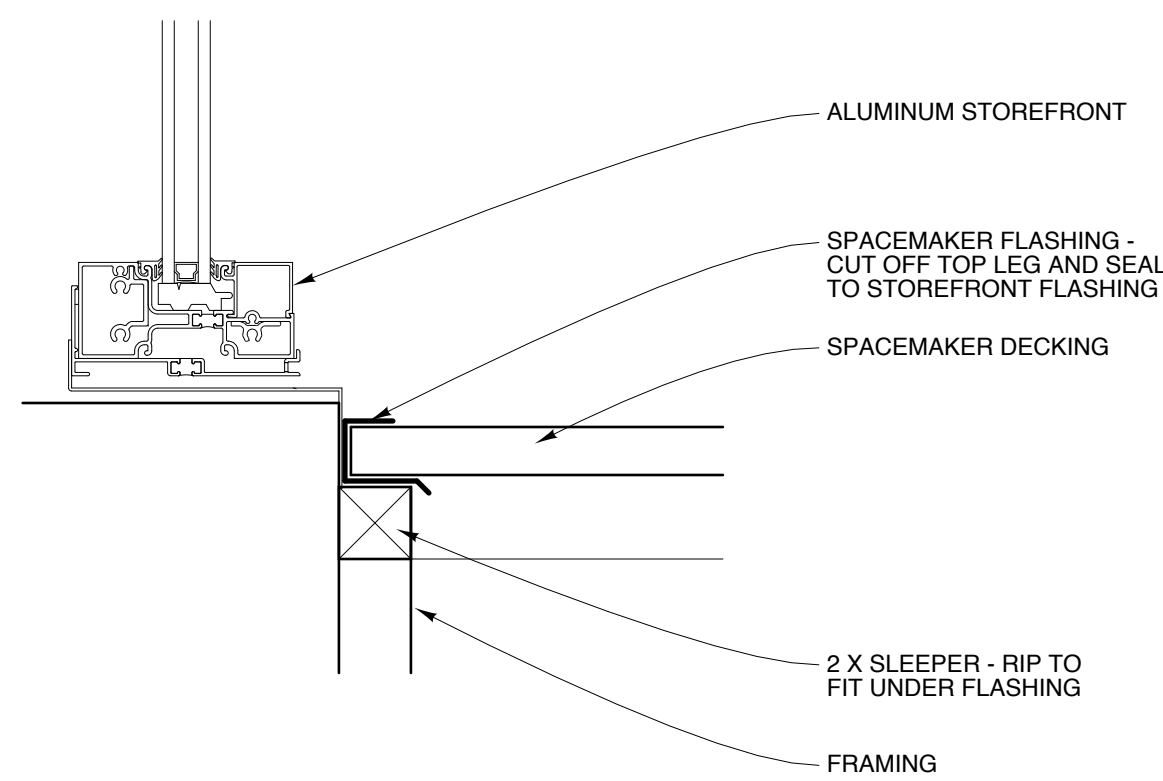

5 DETAIL AT STOREFRONT
SCALE: 3" = 1'-0"
1' 2' 4' 8'

