


DATE: AUGUST 2009 REVISED:	CITY OF PORTLAND, MAINE TECHNICAL STANDARDS MANUAL	TRANSPORTATION SYSTEMS AND STREET DESIGN SECTION I	FIGURE: I-10
BRICK SIDEWALK WITH BITUMINOUS BASE			

DATE: AUGUST 2009 REVISED:	CITY OF PORTLAND, MAINE TECHNICAL STANDARDS MANUAL	TRANSPORTATION SYSTEMS AND STREET DESIGN SECTION I	FIGURE: I-17
VERTICAL GRANITE CURB INSTALLATION IN EXISTING STREETS			

© 2017 Michael R. Charek, Architect

Michael Charek Architects
25 Hartley Street
Portland, Maine 04103
(207) 761-0656

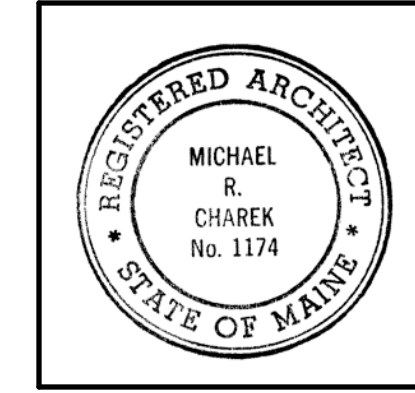

Deck and Patio Addition
5 Spring Street
Portland, ME 04101

Title
SITE AND PATIO PLANS

Scale: 1/4" = 1'-0"
Date: 6/16/17

Revisions

Sheet
L1