

rubber roof

SECOND FLOOR VIEW


Drop ceiling

3/8 sheet rock metal studs 3/8 sheet rock

2x4s make up air duct work

SECOND FLOOR

2x4s flashing to floor in chase sealed with CP-25 High temp silicone.

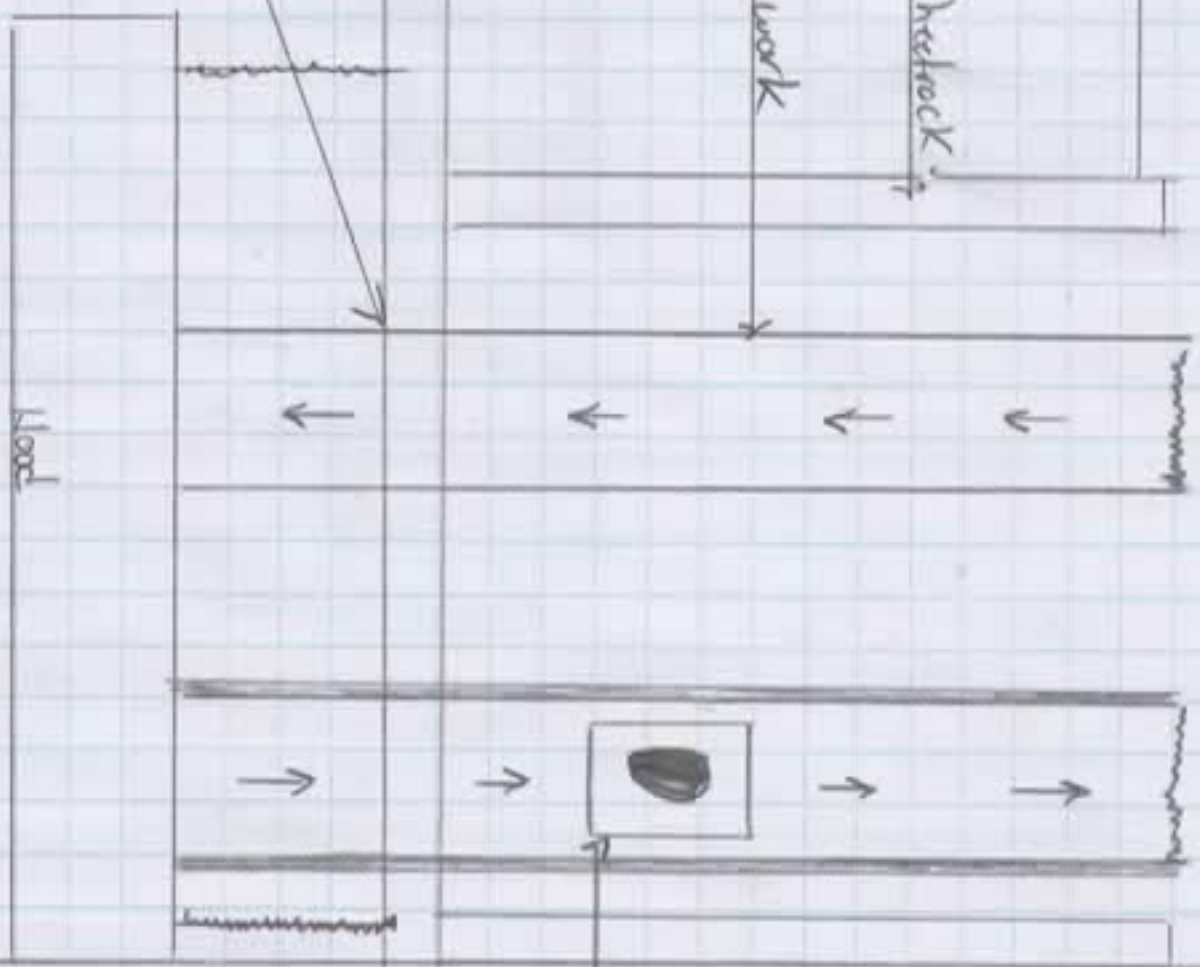

High access door in sheet rock Chase to access High temp clean out for grease duct.

Brick wall