


Spring ST
 Top View
 Duct and Fan
 Second Floor

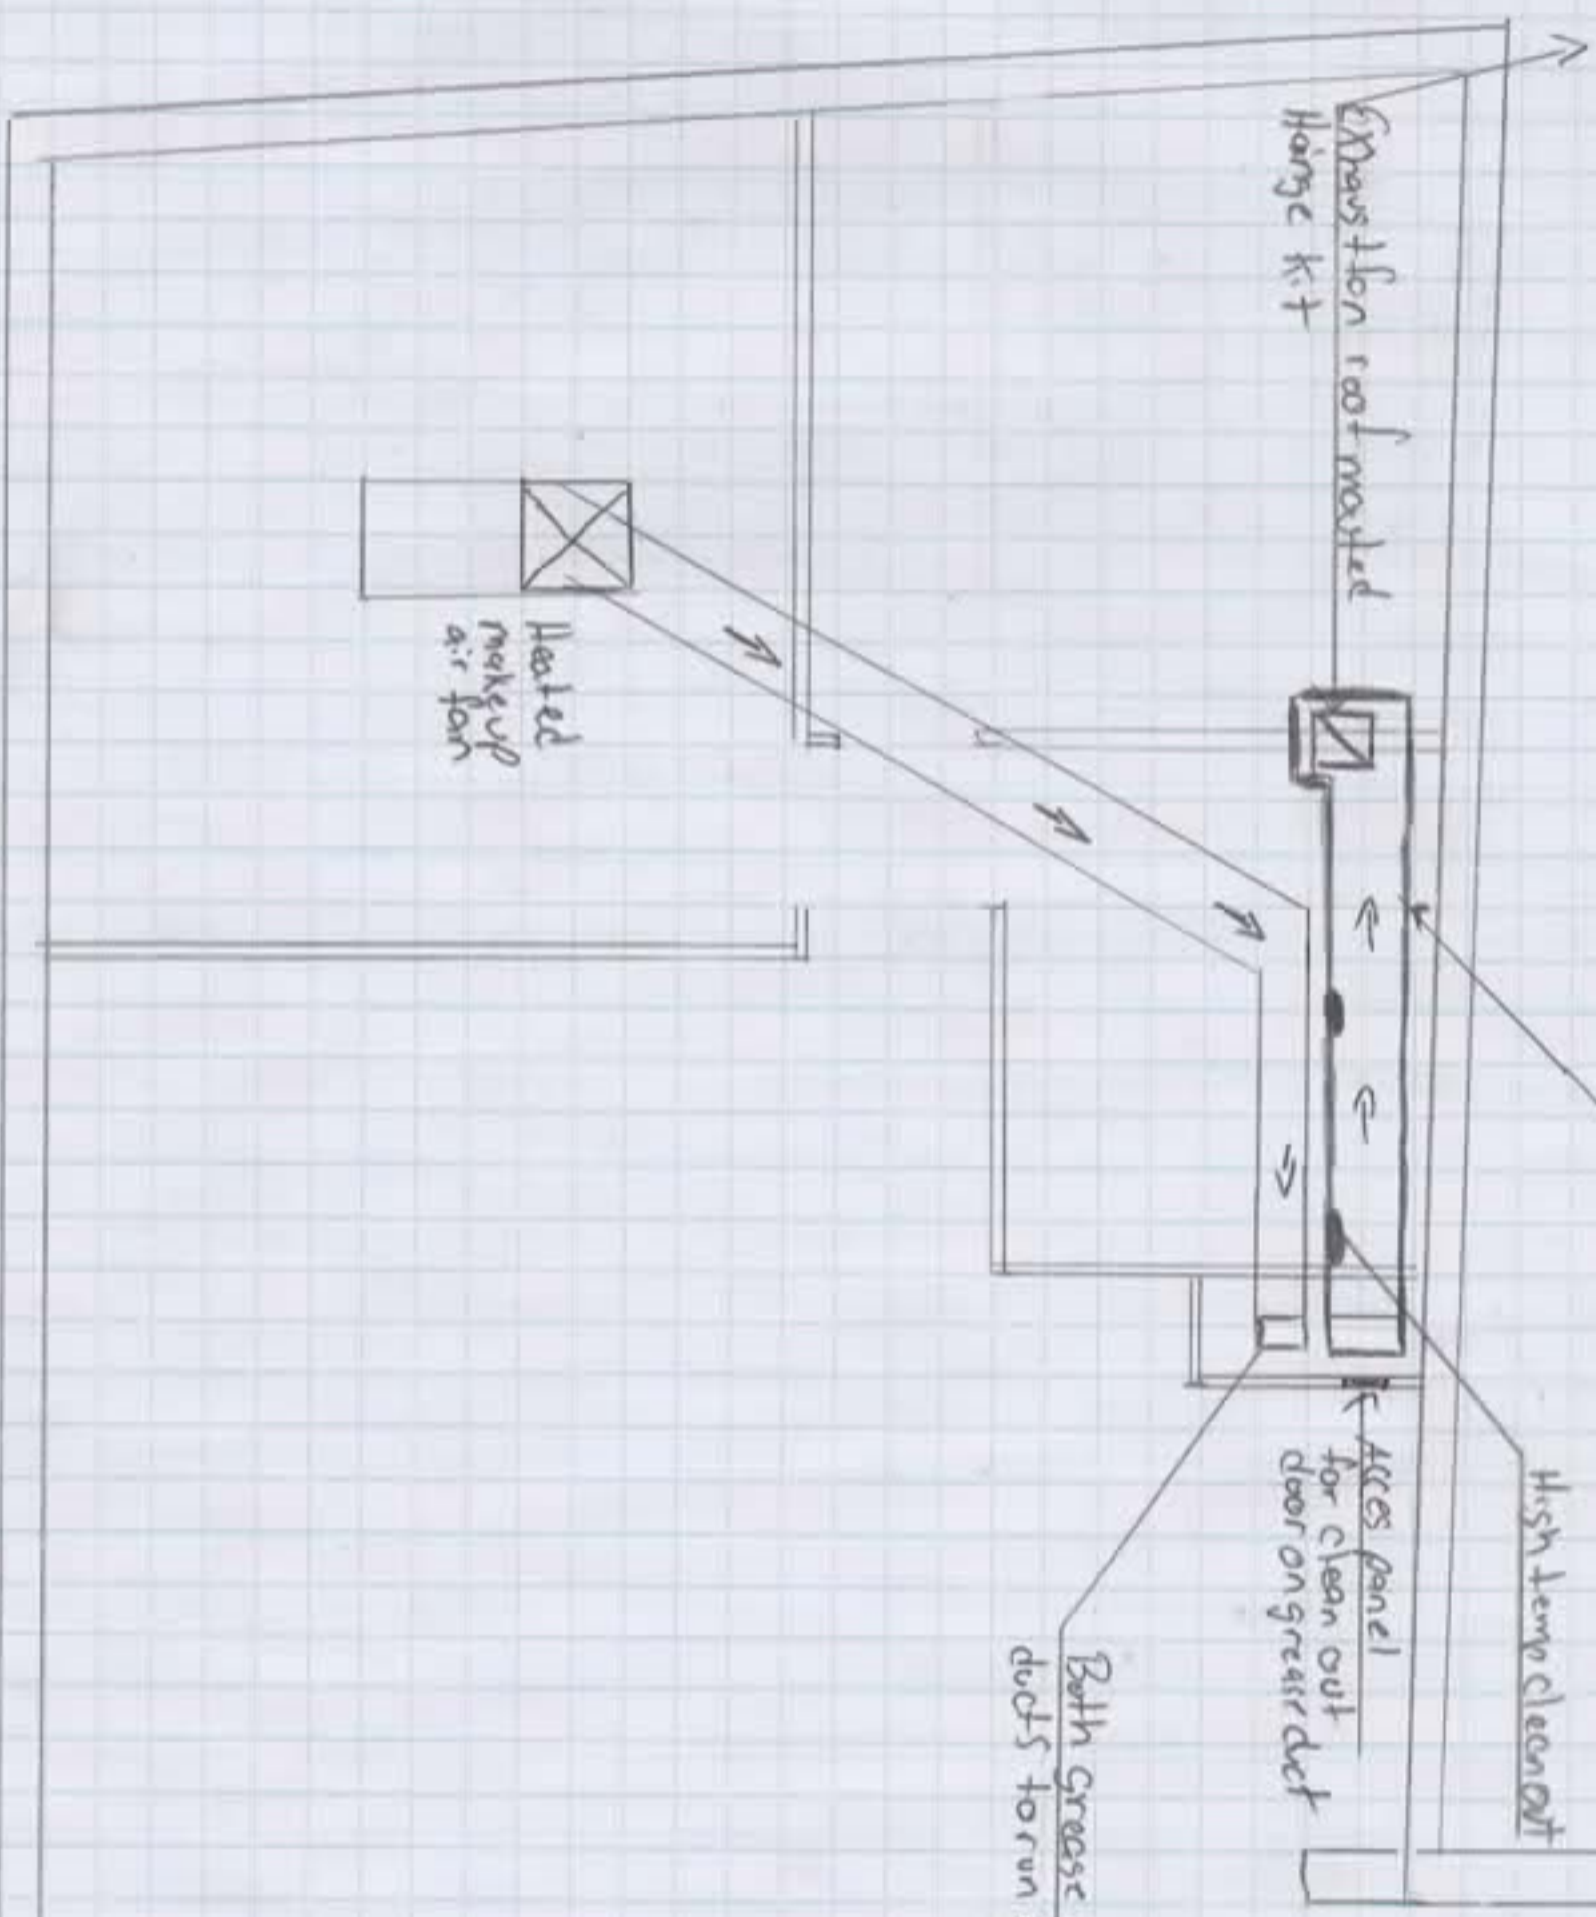

Exhaust fan roof mounted
 Hange kit

6.5" 3m grease duct wrap.

High temp cleanout

Access panel
 for clean out
 door on grease duct

Both grease and make up
 ducts to run over drop ceiling