

# MINNA BUILDING

10 & 12 CITY CENTER, PORTLAND, MAINE

## ABBREVIATIONS

A.F.F.	ABOVE FINISH FLOOR	N.I.C.	NOT IN CONTRACT
BRG.	BEARING	O.C.	ON CENTER
BLDG.	BUILDING	OPP.	OPPOSITE
CG	CORNER GUARD	OVERFLOW	OVERFLOW SCUPPER
CL	CONTROL JOINT	PL	PLATE
CL.G.	CENTERLINE	RAD.	RADIUS
C.L.	CENTERLINE	RISERS	RISERS
CONST.	CONSTRUCTION	R.C.P.	REFLECTED CEILING PLAN
DIA.	DIAMETER	REQ'D.	REQUIRED
DIM.	DIMENSION	REV.	REVISION
DN	DOWN	RM.	ROOM
ELEV.	ELEVATOR	ROUGH OPENING	ROUGH OPENING
EJ	EXPANSION JOINT	R.O.	ROUGH OPENING
EXIST.	EXISTING	SIM.	SIMILAR
FD	FIELD DETERMINED	SPEC.	SPECIFICATION
FEET	FEET	SQ.	SQUARE
FLUOR.	FLUORESCENT	STD.	STANDARD
G.A.	GAUGE	TYP.	TYPICAL
G.C.	GENERAL CONTRACTOR	UN.O.	UNLESS NOTED OTHERWISE
G.W.B.	GYPSUM WALL BOARD	VERT.	VERTICAL
H., HGT.	HEIGHT	V.I.F.	VERIFY IN FIELD
HOR.	HORIZONTAL	W/	WITH
LAV.	LAVATORY	W/O	WITHOUT
MFR.	MANUFACTURER	WD.	WOOD
MAX.	MAXIMUM		
MCG	METAL CORNER GUARD		
MIN.	MINIMUM		
MISC.	MISCELLANEOUS		

## LEGEND

MATERIALS	
	WOOD FRAMING
	WOOD BLOCKING
	PLYWOOD
	GYPSUM BOARD
	SUSPENDED ACOUSTIC CEILING
	BATT INSULATION
	RIGID INSULATION
	FINISH WOOD

## SYMBOLS

	PLUMBING FIXTURE
	BARRIER FREE FIXTURE
	ROOM NUMBER
	DOOR NUMBER
	WINDOW TYPE
	BORROWED LIGHT TYPE
	DETAIL ON DRAWINGS OR IN DETAIL BOOK/VOLUME 3
	WALL OR ROOF TYPE
	INTERIOR ELEVATION
	CORNER GUARD


## DRAWING SYMBOLS

	EXISTING PARTITIONS TO REMAIN
	EXISTING PARTITIONS TO BE REMOVED
	ELEVATION NUMBER
	SHEET NUMBER
	SECTION NUMBER
	PARTITION TYPE
	PARTITION NOTE
	EXISTING DOOR TO BE REMOVED
	DOOR NUMBER NEW DOOR AND FRAME
	ROOM NAME
	ROOM NUMBER

## LIST OF DRAWINGS

T1.0	TITLE SHEET
D1.0	DEMOLITION PLANS, ELEVATION & NOTES
A1.1	FLOOR PLANS, ROOF PLAN, NOTES & PARTITION TYPES
A1.2	EXTERIOR STAIR PLANS, ELEVATIONS, SECTIONS & DETAILS
A1.3	ELEVATOR SECTIONS & DETAILS AND BUILDING SECTIONS
A1.4	INTERIOR STAIR - PLANS, SECTIONS & REFLECTED CEILING PLANS
A1.5	INTERIOR ELEVATIONS, SCHEDULES & DETAILS
STRUCTURAL DRAWINGS:	
S1.0	GENERAL NOTES & TYPICAL DETAILS
S1.1	FOUNDATION & FRAMING PLANS
S1.2	EXTERIOR STAIR FRAMING PLANS & DETAILS
S2.1	FOUNDATION & FRAMING DETAILS

PERMIT SET  
8 JANUARY 2007

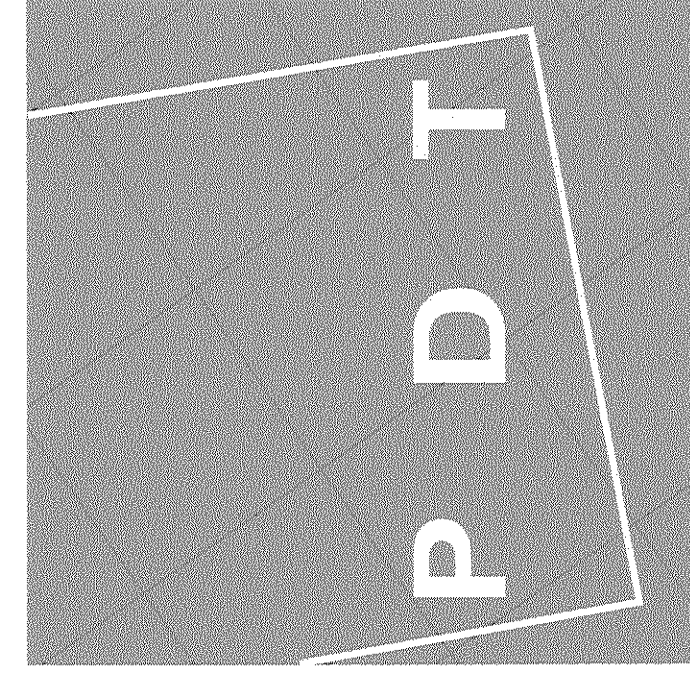

ARCHITECTS

ARCHITECTURE  
INTERIOR DESIGN  
PLANNING

49 DARTMOUTH STREET  
PORTLAND, ME 04101  
207 775-1059  
207 775-2694 FAX

MECHANICAL  
DESIGN-BUILD CONTRACTOR  
HVAC Services Inc.  
73 Bradley Drive  
Westbrook, ME 04092

SPECIFICATIONS  
Lowell Specifications, Inc.  
50 Fernald Road  
Freeport, ME 04032-6611

PLUMBING, FIRE PROTECTION  
& ELECTRICAL  
PERFORMANCE SPECIFICATION  
Bennett Engineering  
7 Bennett Road  
Freeport, ME 04032


STRUCTURAL CONSULTANT:  
Becker Structural Engineers, Inc.  
75 York Street  
Portland, ME 04101-4550

PROJECT MANAGER  
Shimberg Consulting  
477 Congress Street, 5th Floor  
Portland, ME 04101-3427

TITLE  
TITLES SHEET

SHEET

T1.0

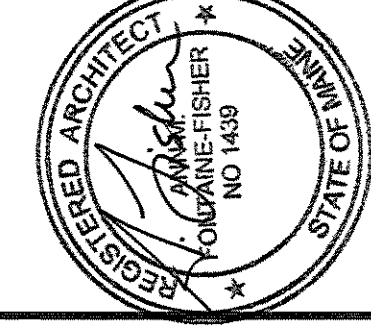

JOB NO.  
06-026

DRAWN.

ISSUE  
SUBMIT SET  
8 JANUARY 2007

MINNA BUILDING  
10 & 12 CITY CENTER, PORTLAND, MAINE

COPYRIGHT 2006  
PTD Architects  
No reproduction or translation  
of this document is permitted  
without the written consent of  
PTD Architects.