

SKETCH - NOT TO SCALE



ELEVATION, 1ST FLOOR WALL REMOVAL, 37-39 WHARF STREET, PORTLAND, ME
ALL WORK TO BE PER MUBEC

REQUIRED: STRUCTURAL INSPECTION PRIOR
TO REMOVING ANY WALL SECTIONS

EXISTING 8X8 COLUMN @ FIRST FLOOR
ON FORE ST (FLOOR ABOVE 37-39
WHARF)

TEMP BEAM: 2 - 1.75"x7.25" 1.9E
MICROLLAMS OR =, TYP BOTH SIDES

TEMP COLUMNS TO BE
HEM-FIR #2 6X8S @ 10'-0" OC MAX;
SUPPORT IN BASEMENT W/FULL
BLOCKING & SAME COLUMN.
SET ON 12"x12"x1/2" A36 PLATE
OR 12"x12" X 3' HEM-FIR BLOCKING

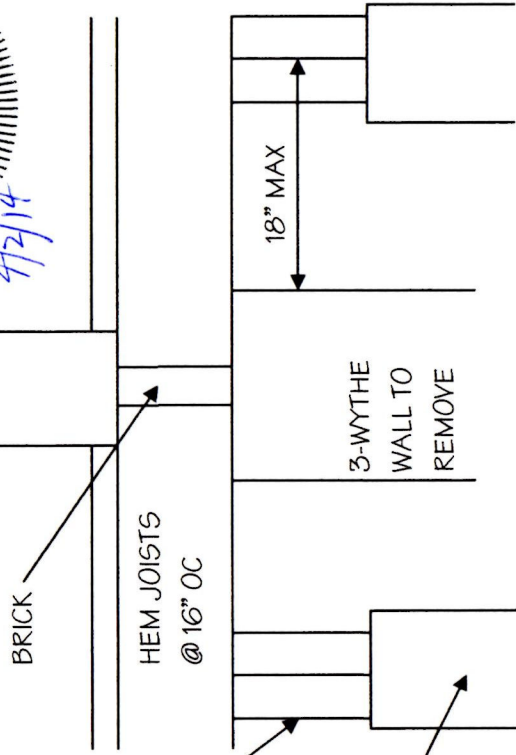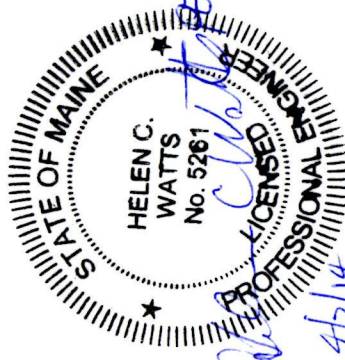


SKETCH - NOT TO SCALE

PLAN - WALL REMOVAL AT 8X8 COLS ABOVE FLOOR

REQUIRED: STRUCTURAL INSPECTION PRIOR
TO REMOVING ANY WALL SECTIONS

TEMP BEAMS: C12X20 X 8'-0"
CENTER OF SUPPORTS @ 3'
FROM CENTER OF BRICK WALL

SUPPORTS: 8"x8" HEM-FIR #2
COLUMNS, SAME COLUMNS IN
BASEMENT WITH FULL SHIMS

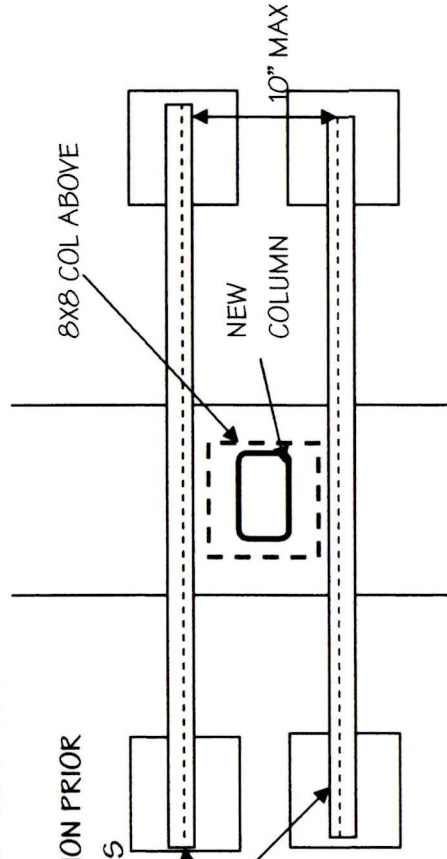

HELEN WATTS ENGINEERING PLLC
455 Litchfield Road, Bowdoin, ME 04287

207-522-9366

04/02/2014

Helen C. Watts, P.E.

STRUCTURAL MODIFICATIONS: _____
37-39 WHARF ST., PORTLAND, ME _____
TANNER HERGET, BONFIRE LLC _____
HWE P/N 14-007 _____
SHEET 2 OF 2 _____