


Fore street

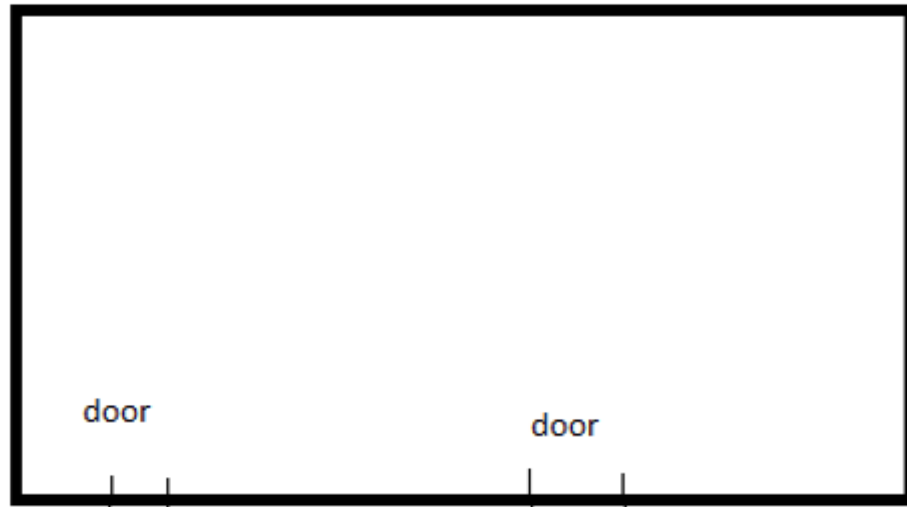

98" width

door

118" width

alley way



Wharf street

**Oasis**

**Oasis  
Patio**

**Bar of Choclote**