


Fore street

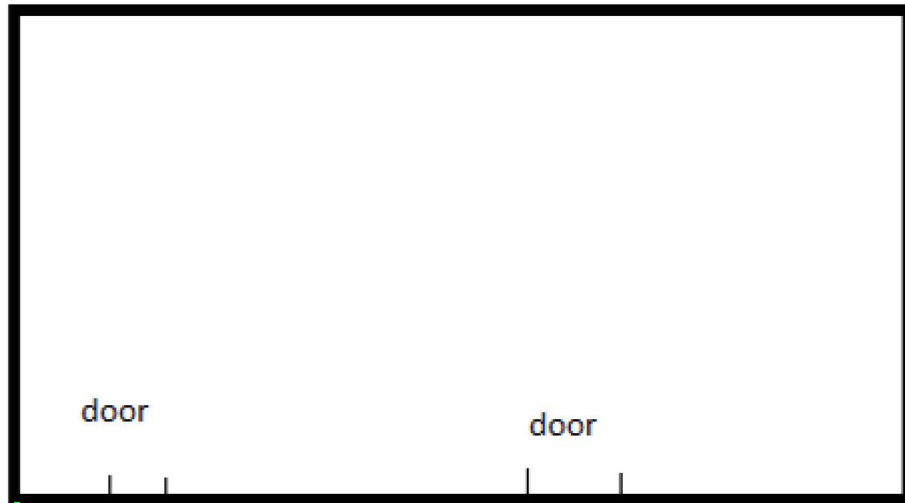

alley way



98" width

118" width

Fence

A-Frame Sign

Wharf street

**Oasis**

**Oasis  
Patio**

**Bar of Choclote**