


Use Classification: Mercantile
 Occupant Load Factor: 60 gross
 Total SF: 741
 Occupant Load: 13 Occupants
 Construction Type: Masonry

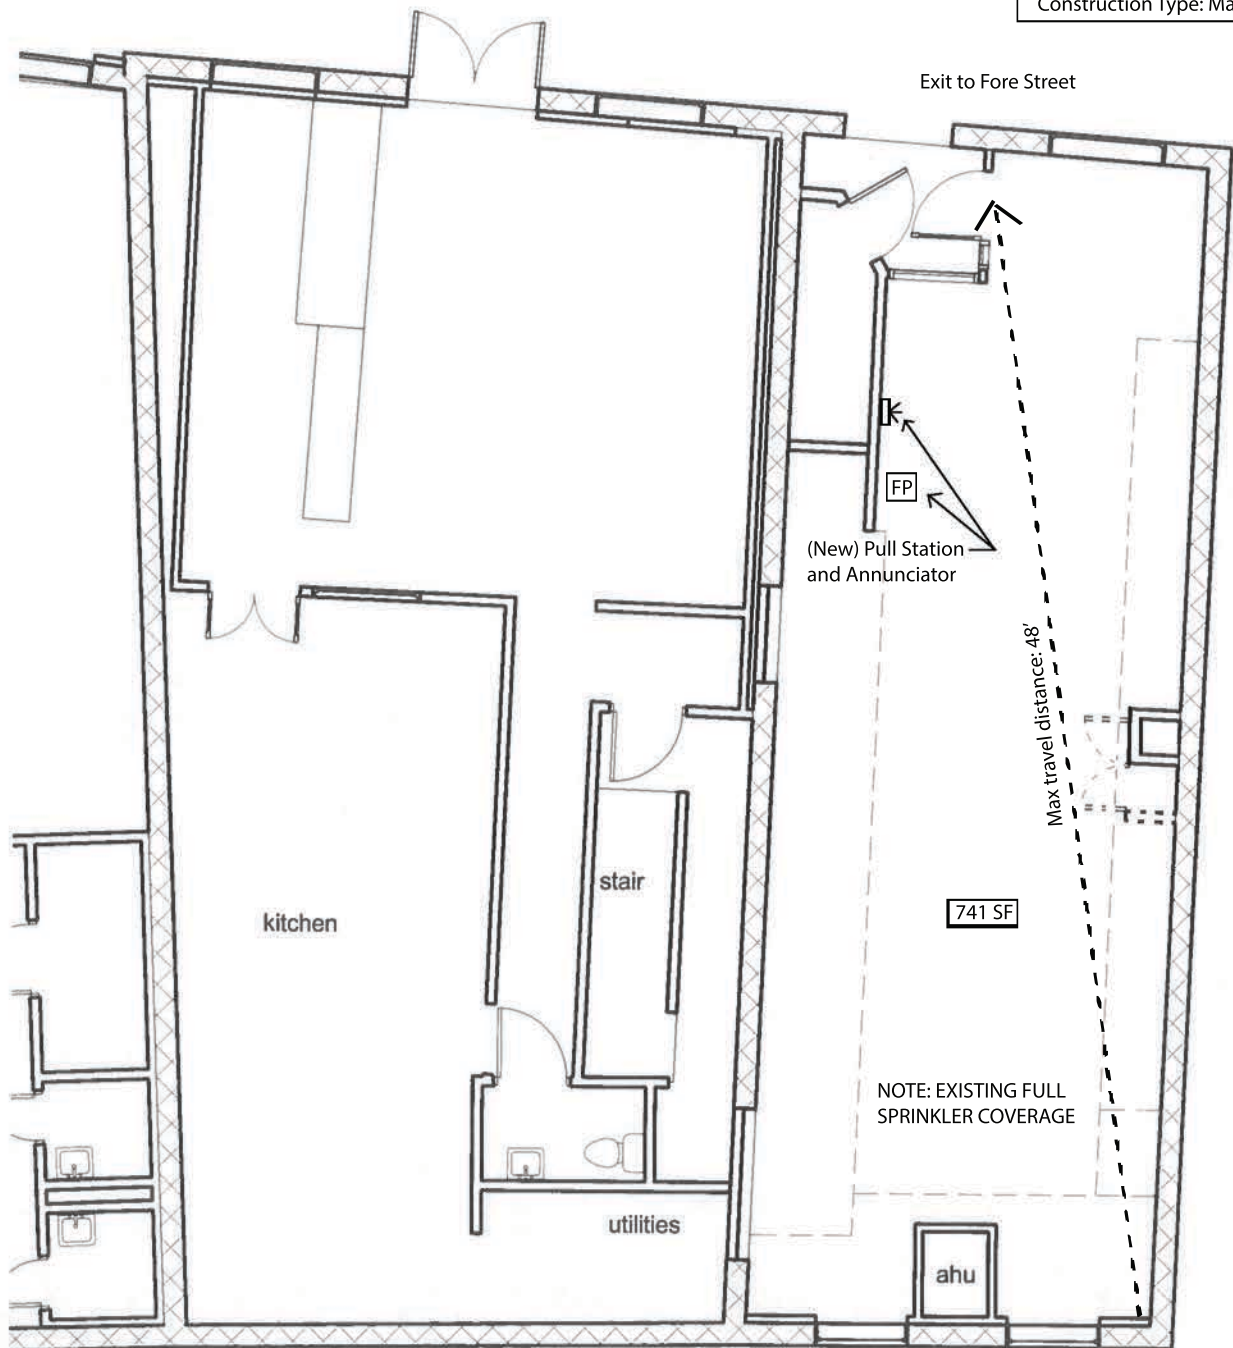

1 Level 1 @ 432-434 Fore
 1/8" = 1'-0"



ARCHITECTURE
 INTERIOR DESIGN
 PLANNING

49 DARTMOUTH STREET
 PORTLAND, MAINE 04101
 www.pdtarchs.com

Issue PDT Architects
 Date

USRE Advisors
 Properties on Fore and Wharf at Union - Portland Maine

TITLE
432-434 Fore St. - 1st Floor

JOB # 13116
 DATE 12/31/13
 SCALE 1/8" = 1'-0"

SHEET
432/4-1

Checker

C:\Users\casey\Documents\USRE Fore\Wharf at Union_casey.rvt