


LS101

LIFE SAFETY PLAN

NO.	DATE	DESCRIPTION
01	11/21/2017	CONCEPT DESIGN
02	12/15/2017	CONCEPT DESIGN
03	01/25/2018	SCHEMATIC DESIGN
04	02/22/2018	SCHEMATIC DESIGN
05	03/22/2018	SCHEMATIC DESIGN
06	04/11/2018	PERMIT GATE

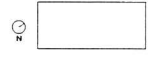

45 WYMAN ST.
PORTLAND, MAINE
04103

HIGHER
GROUNDS

BARRETT MAOZ
44 UNION SQUARE
PORTLAND, MAINE 04101
7 207 613 1200

© COPYRIGHT 2017
ARCHITECTURAL RECORDS
ALL RIGHTS RESERVED

HUMBLE MANAGEMENT
181 OVEN MANE ST.
FREEPORT, ME 04022

BARRETT MAOZ
18 UNION SQUARE
PORTLAND, MAINE 04101
7 207 613 1200

ASR
ARCHITECTURAL RECORDS
4116 GLENVIEW DRIVE
LOS ANGELES, CALIFORNIA 90008
713 502 5600

11 # SHEET TITLE

10 # SHEET TITLE

09 # REVISIONS

08 # KEY PLAN

07 # PROJECT ADDRESS

06 # PROJECT

05 # TEAM

04 # COPYRIGHT

03 # CLIENT

02 # ARCHITECT OF RECORD

01 # DESIGN

01 LIFE SAFETY PLAN
SCALE 1/2" = 1'-0"

WALL TYPE LEGEND

01 5/8" GYP. BOARD OVER STL FRAMING TYP.

02 5/8" PLYWOOD WITH STL SHEATHING OVER STL FRAMING TYP.

OCCUPANCY NOTES

OCCUPANCY TYPE: B

OCCUPANCY LOAD: 49 MAX

BUILDING SPRINKLERED: YES

MAX. ALLOW. EGRESS DISTANCE: 75'-0"

