




GENERAL INFORMATION



Reviewed for Code Compliance
Permitting and Inspections Department
Approved with Conditions

08/10/2018

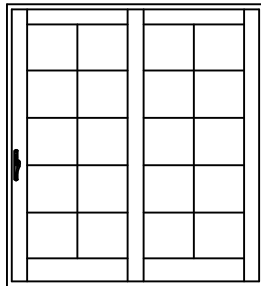


RIGHT STATIONARY

DIMENSIONAL DOORS

Custom clad sliding patio doors may be specified as "dimensional", by adjusting the desired rough opening width or height in 1/16" increments from standard.

Custom clad sliding patio doors are available in single, twin, triple and quad panel doors. The standard size range includes sizes specifically designed for replacement of older patio door models in existing structures, as well as a full range of "true size" products for architectural consistency.

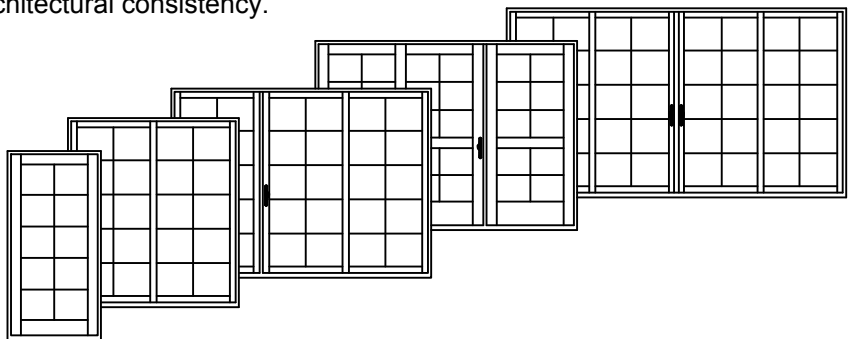


OPERATION

Custom clad sliding patio doors are available in a full range of operating and stationary styles. Single panel doors are only available as stationary (non-venting) styles. Two-panel doors are available with left or right operation. Three-panel doors are available with left and right operation and with center or end operators. Four-panel doors are available with two panels operating from the center. Configuration and handing is based on viewing the door from the exterior.

MULTIPLE ASSEMBLIES

Custom clad sliding patio doors are available in a wide variety of multiple panel configurations from the factory, all of which are assembled with continuous sills. Mulling of clad sliding patio doors to like products in the field is not recommended. Instead, individual factory assembled units should be installed in contiguous rough openings, in order to provide adequate framing support to assure the best performance of the door systems.

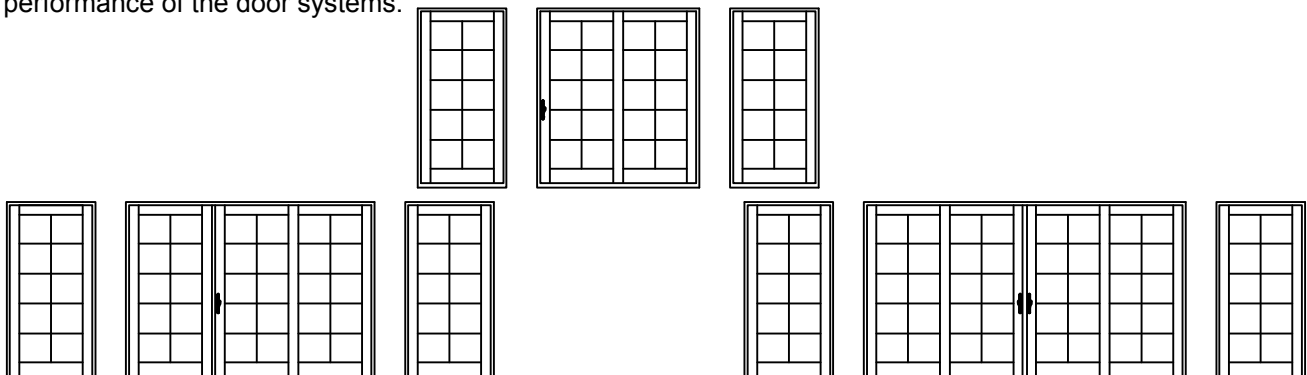



Millennium Lighting RAS10-RGN15

Finish: *Satin Black*

Millennium Lighting RAS10-RGN15 R Series 1 Light
Outdoor Wall Sconce with 10" Wide Angle Shade and
14.5" Gooseneck Stem

