


SECTION
3/4"=1'-0"



RECEIVED
NOV 27 2012
Dept of Building Inspections
City of Portland Maine

REISSUED 6/15/12
ADDED SECTION 2/S2
REISSUED 11/26/12
FIELD CONDITIONS

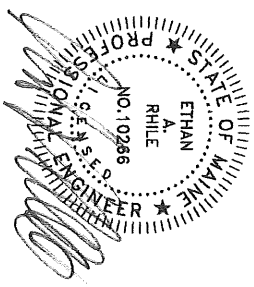

BECKER
STRUCTURAL ENGINEERS
75 York Street, Portland, Maine 04101
207.879.1838 • beckerstructural.com

446 FORE STREET
PORTLAND, MAINE

REPAIRS AND RENOVATIONS

Drawn	SKR	Scale	NOTED
Checked	APP	Date	09/08/12
Checked	PBB	Becker Job Number	2693

S2