

Linnette Pride

From: maine bay canvas <mbcanvas@maine.rr.com>
Sent: Wednesday, June 04, 2014 2:35 PM
To: Linnette Pride
Subject: Re: Permit Stuff

Hi Linette,


The Lobster awning is 21'-6" wide x 4'-8" tall x 5'-6" projection with a 10" rigid front valance, the Bills Pizza is 19'-6" wide x 4'-8" tall x 5'-6" projection with the same 10" tall valance. The Port Boutiques awnings are 5'-8" wide x 17"x 17" (x3). Side street awning on Moulton is 5'-6" x 3'-6" tall x 4' projection.

Dan

Maine Bay Canvas, Inc.
53 Industrial Way
Portland, Maine 04103
207-878-8888
Fax 207-878-5119
mbcanvas@maine.rr.com
www.mainebaycanvas.com

----- Original Message -----

From: Linnette Pride
To: maine bay canvas

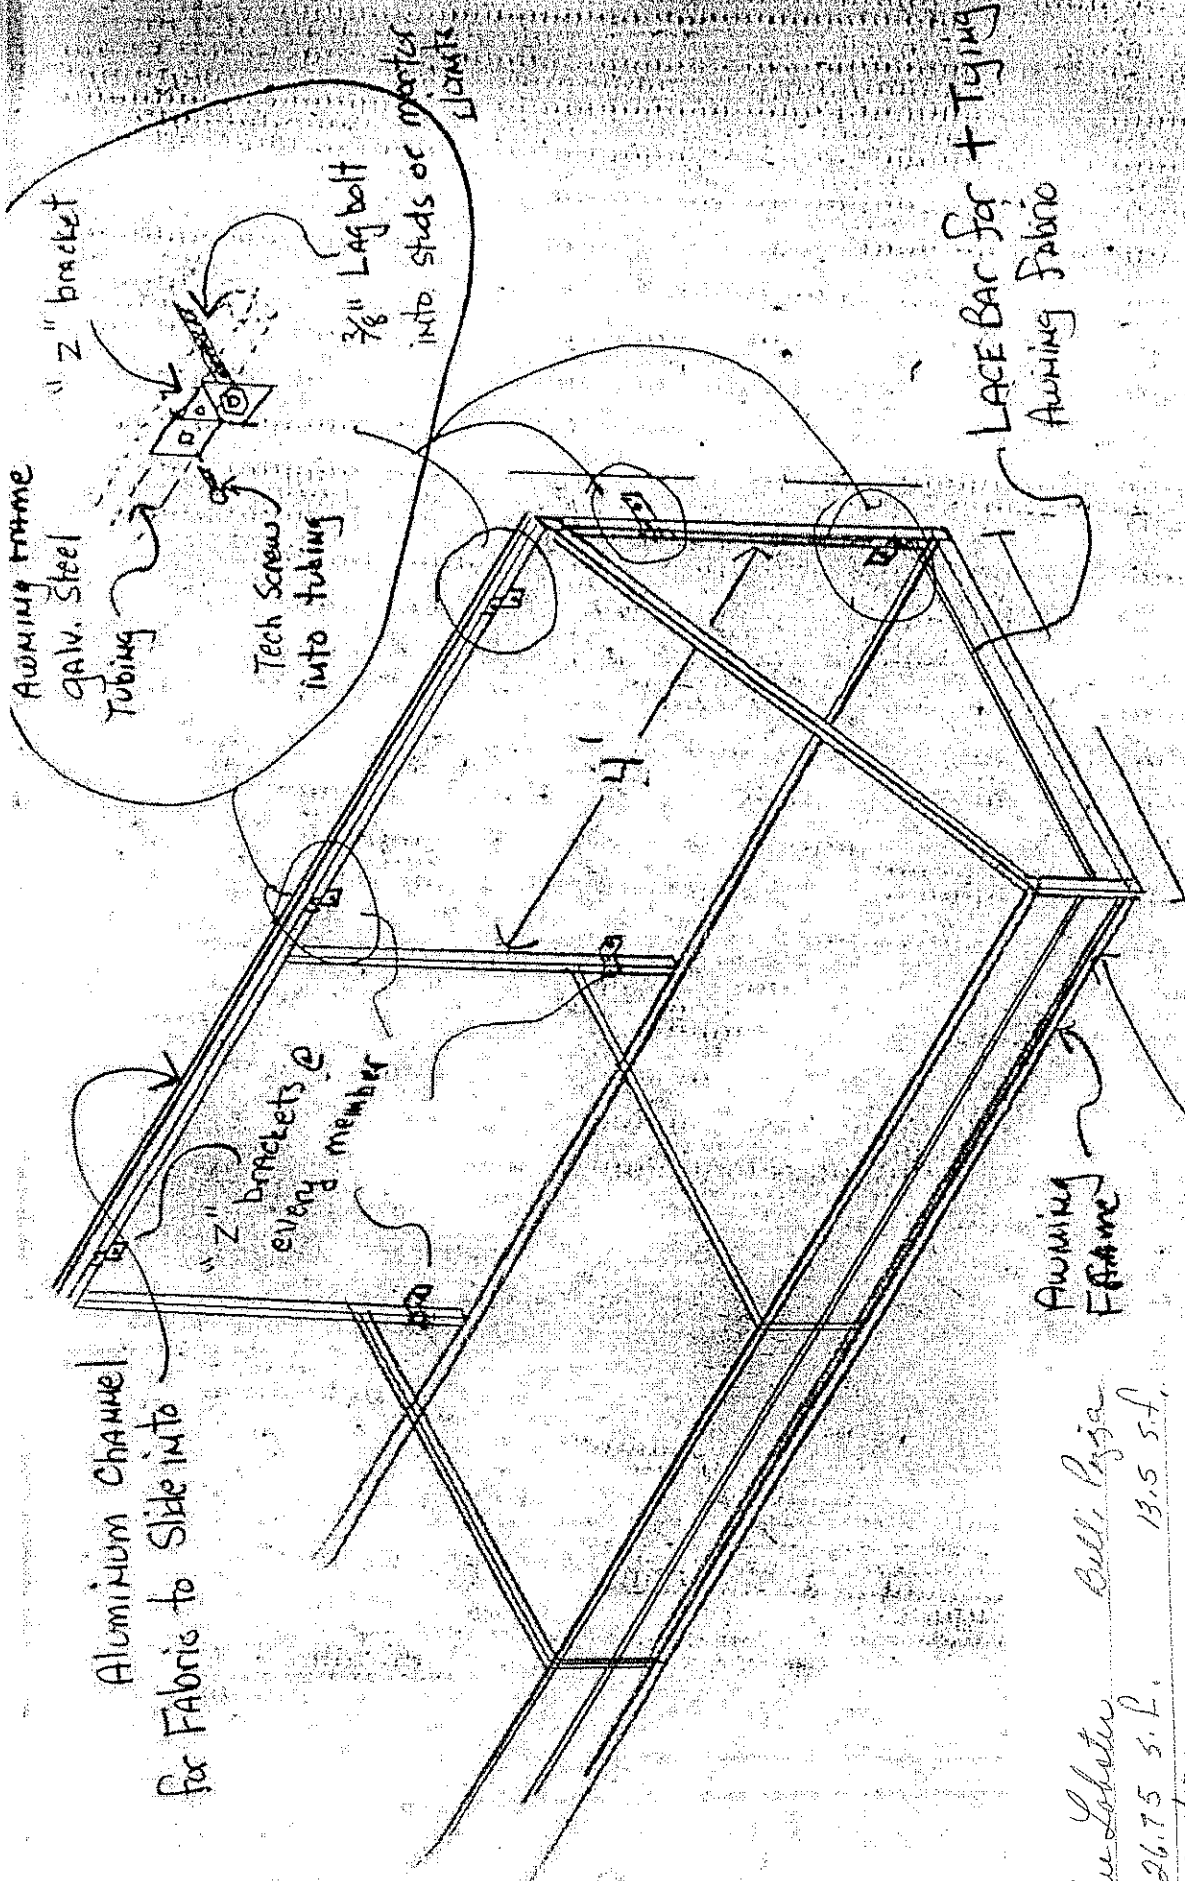

Aluminum Channel
for Fabric to Slide into

Awning Frame
galv. Steel
Tubing

Tech Screws
into tubing

"Z" brackets @
every member

"Z" bracket

3/8" Lag bolt
into studs or mortar
flange

4'

Awning
Frame

LACE BAR for + Tying
Awning Fabric

1" Square galvanized steel tubing

Welded Joint Construction

Fabric will attach to frame with lace line around
perimeter and Tech screws at the Head.

Blue Lobster Bulli Pyja
26.75 S.F. 13.5 S.F.
graphico