



Front

16"

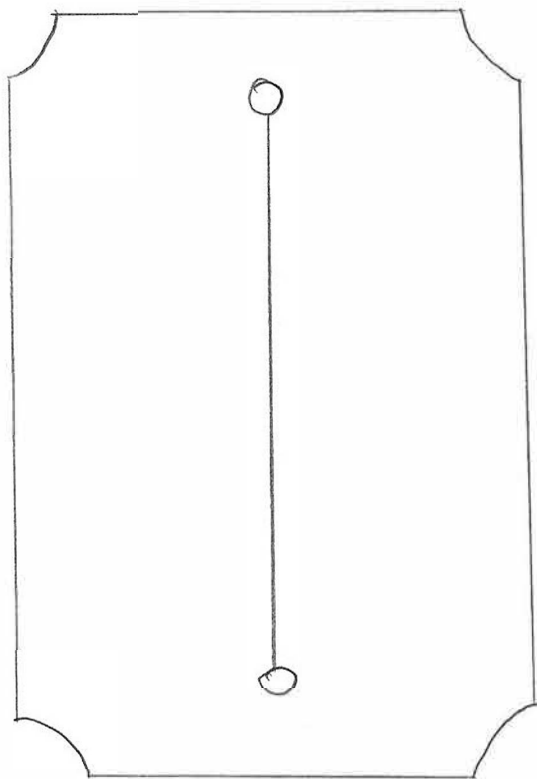

24"

Top

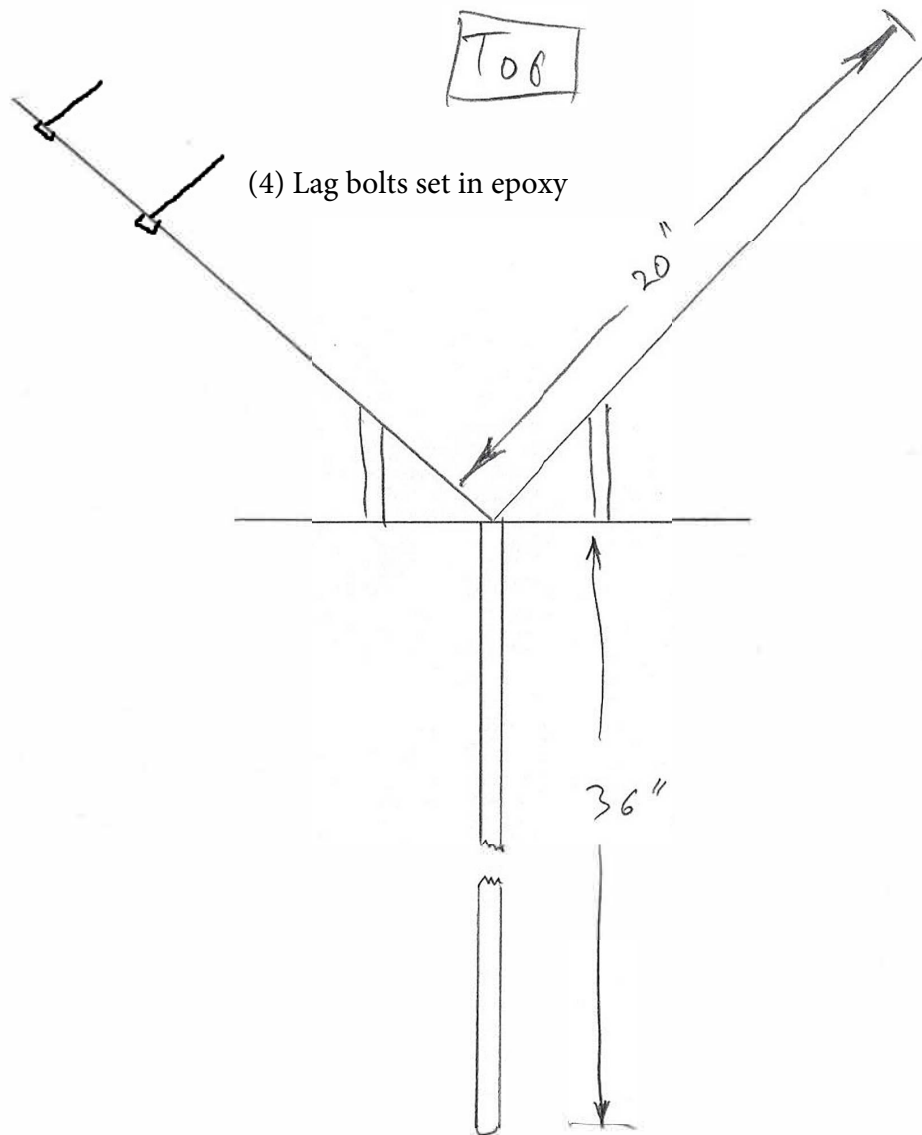

(4) Lag bolts set in epoxy

36"

20"