


EXTENSION LOT

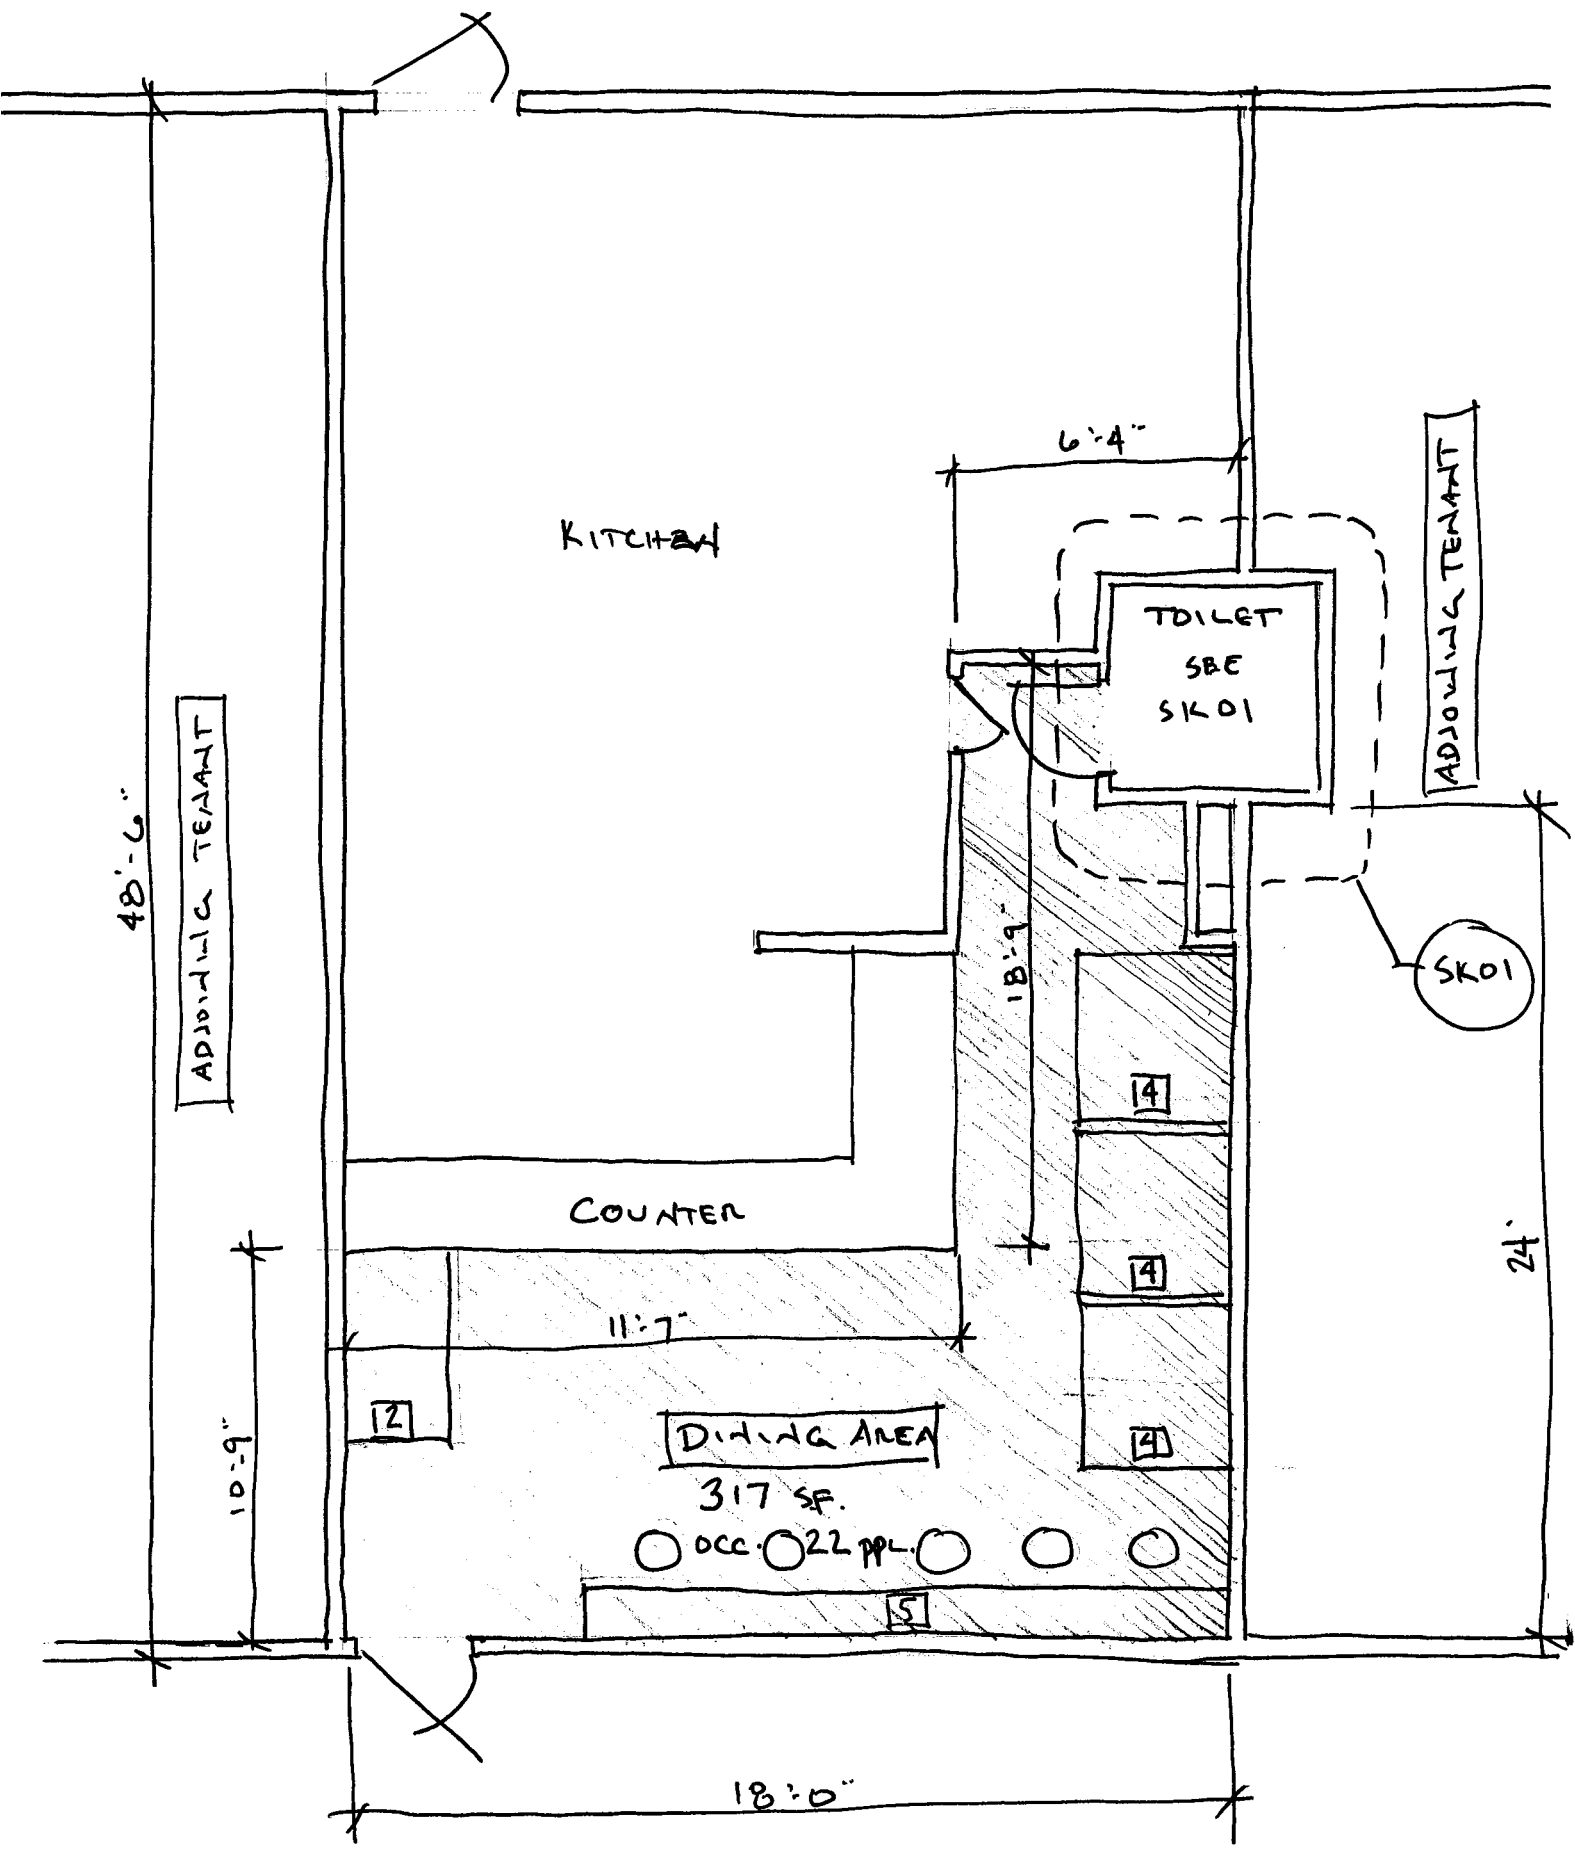

48'-6"

ADJACENT TENANT

KITCHEN

6'-4"

TOILET
SBE
SK01

ADJACENT TENANT

SK01

18'-9"

COUNTER

24'

11'-7"

10'-9"

[2]

DINING AREA

317 SF.

○ OCC. ○ 22 PPL ○ ○ ○

[4]

[4]

[4]

[5]

18'-0"

DANA STREET