


Revisions


**Amigos Mexican  
Restaurant &  
Bar  
Roof Deck &  
Patio**  
9 Dana Street  
Portland, Maine 04101

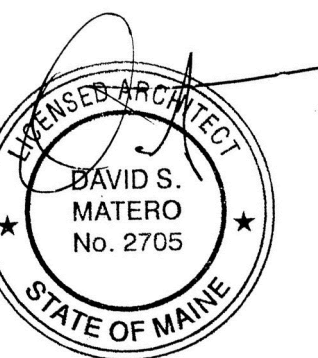

Job Number: 15.000  
Date: 12.28.15  
Scale: 1/4" = 1'-0"

Drawing Title:  
**Proposed  
Patio Plan**

**A1.1**  
Issued for  
Permit

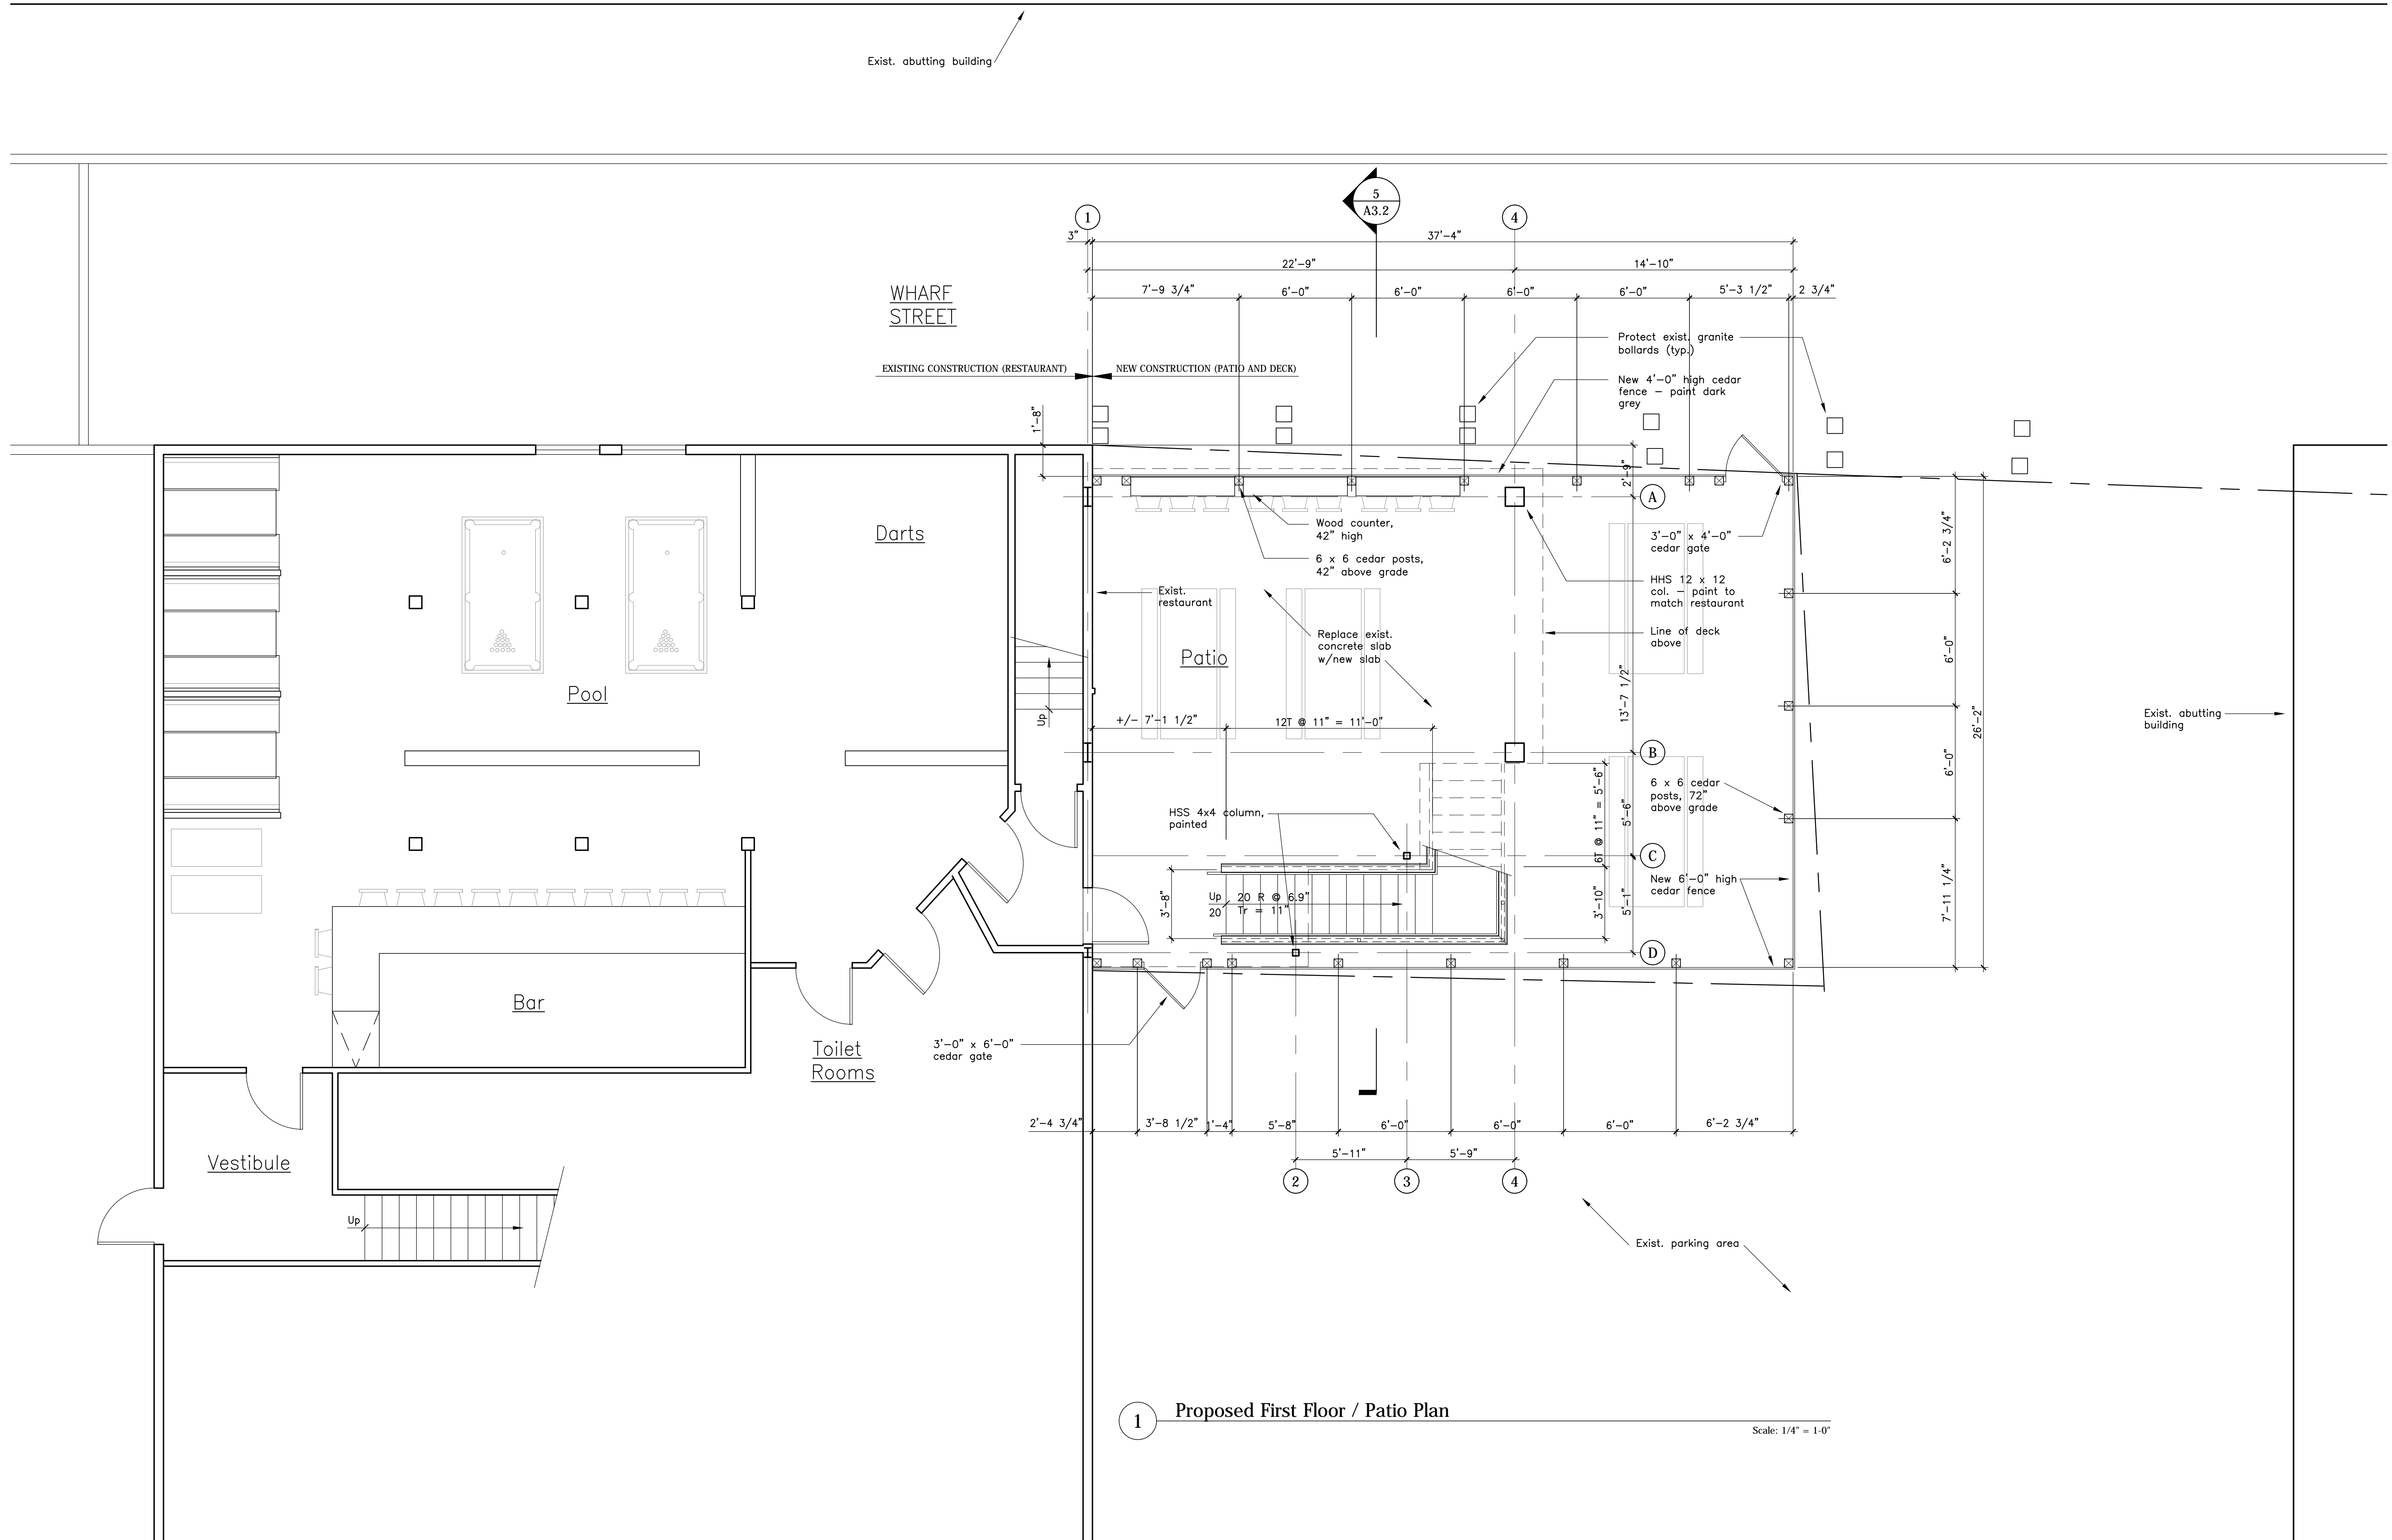

**1 Proposed First Floor / Patio Plan** Scale: 1/4" = 1'-0"