



Detail 1
1 1/2" = 1'-0"

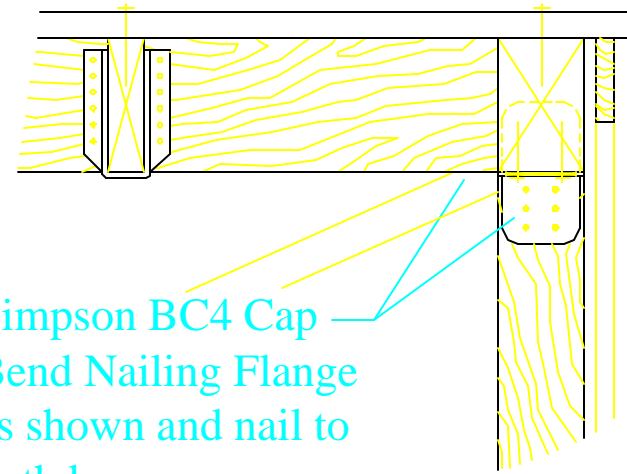

Detail "B"

5/4x6 PT Decking
Overlap "Dock" Decking
to "Stair" Decking as shown
in Elevation

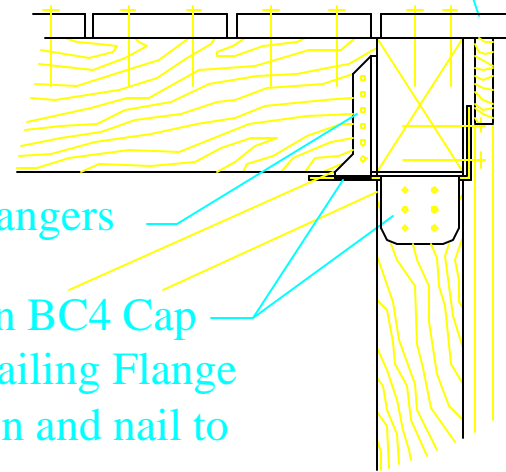

Detail "A"

Project:		CIN	
Scale	As Noted	Checked By	
Date	November 13, 2000	Drawn By	Revisions
<p>MOVABLE DOCK DETAILS</p>			