


NO FLUE PENETRATIONS
THE TONS UNITS INSIDE ARE HEAT PUMPS

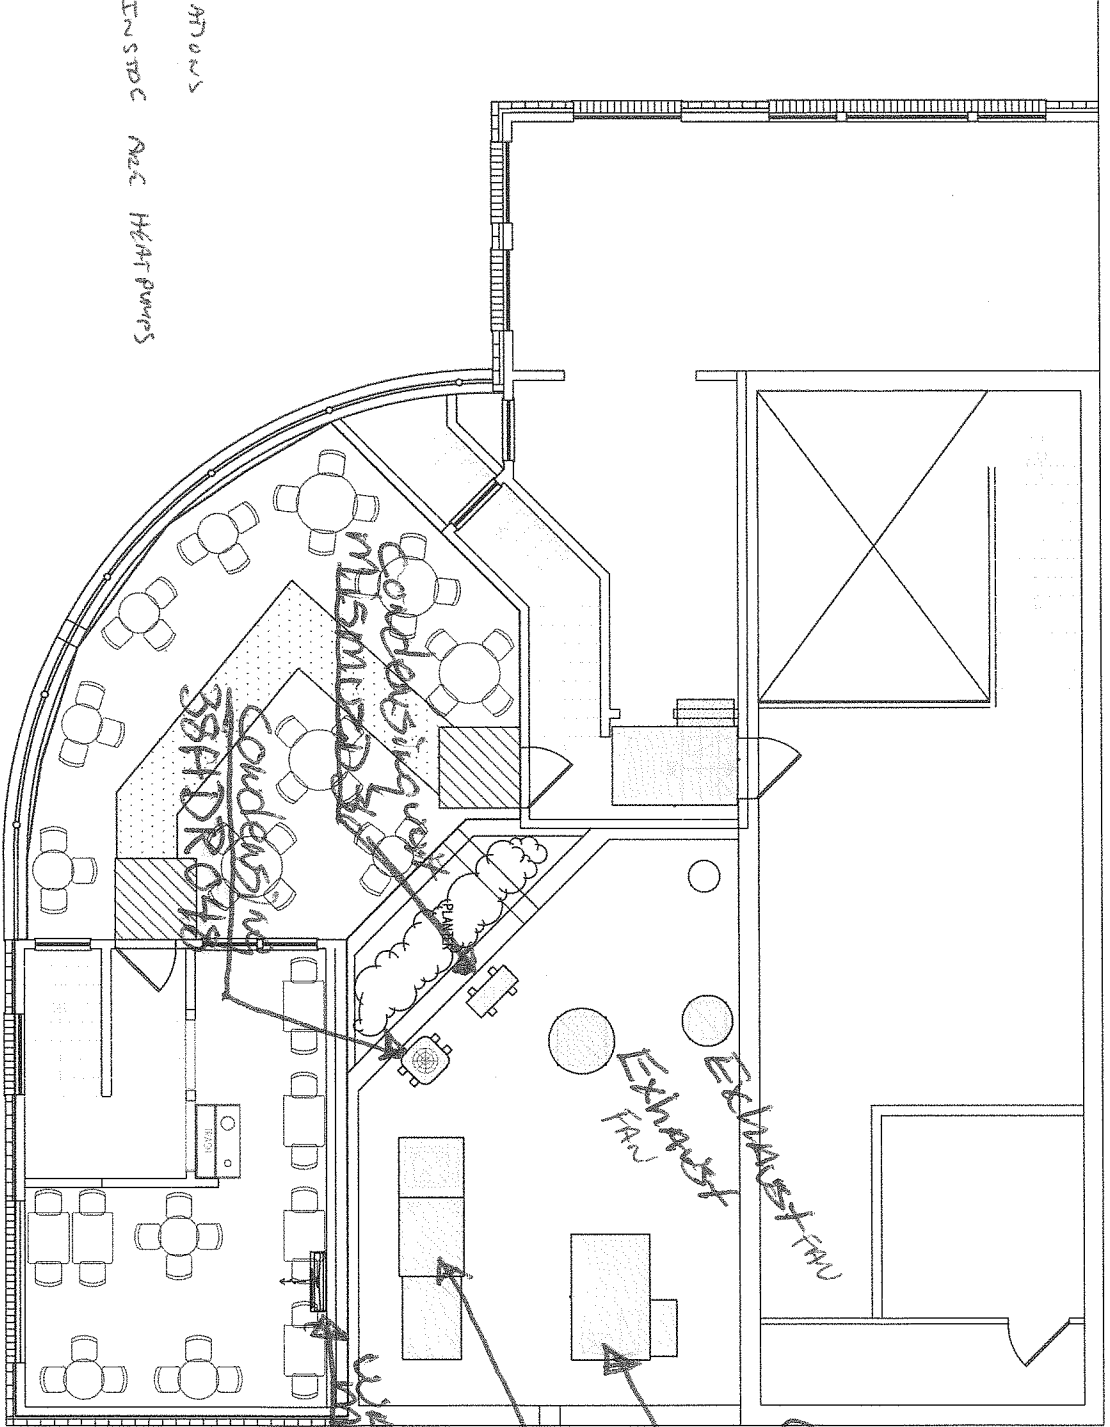

USUAL UNIT
MHSMDR25

FURNACE
Air Handler
Carrier

Captive Air
MAKE UP
AIR UNIT

EXHAUST
FAN

EXHAUST
FAN